


PROFILE IN BAY/EN DATE  
 GRABES CHECKED  
 NO. STRUCTURE NOTATIONS BRK/

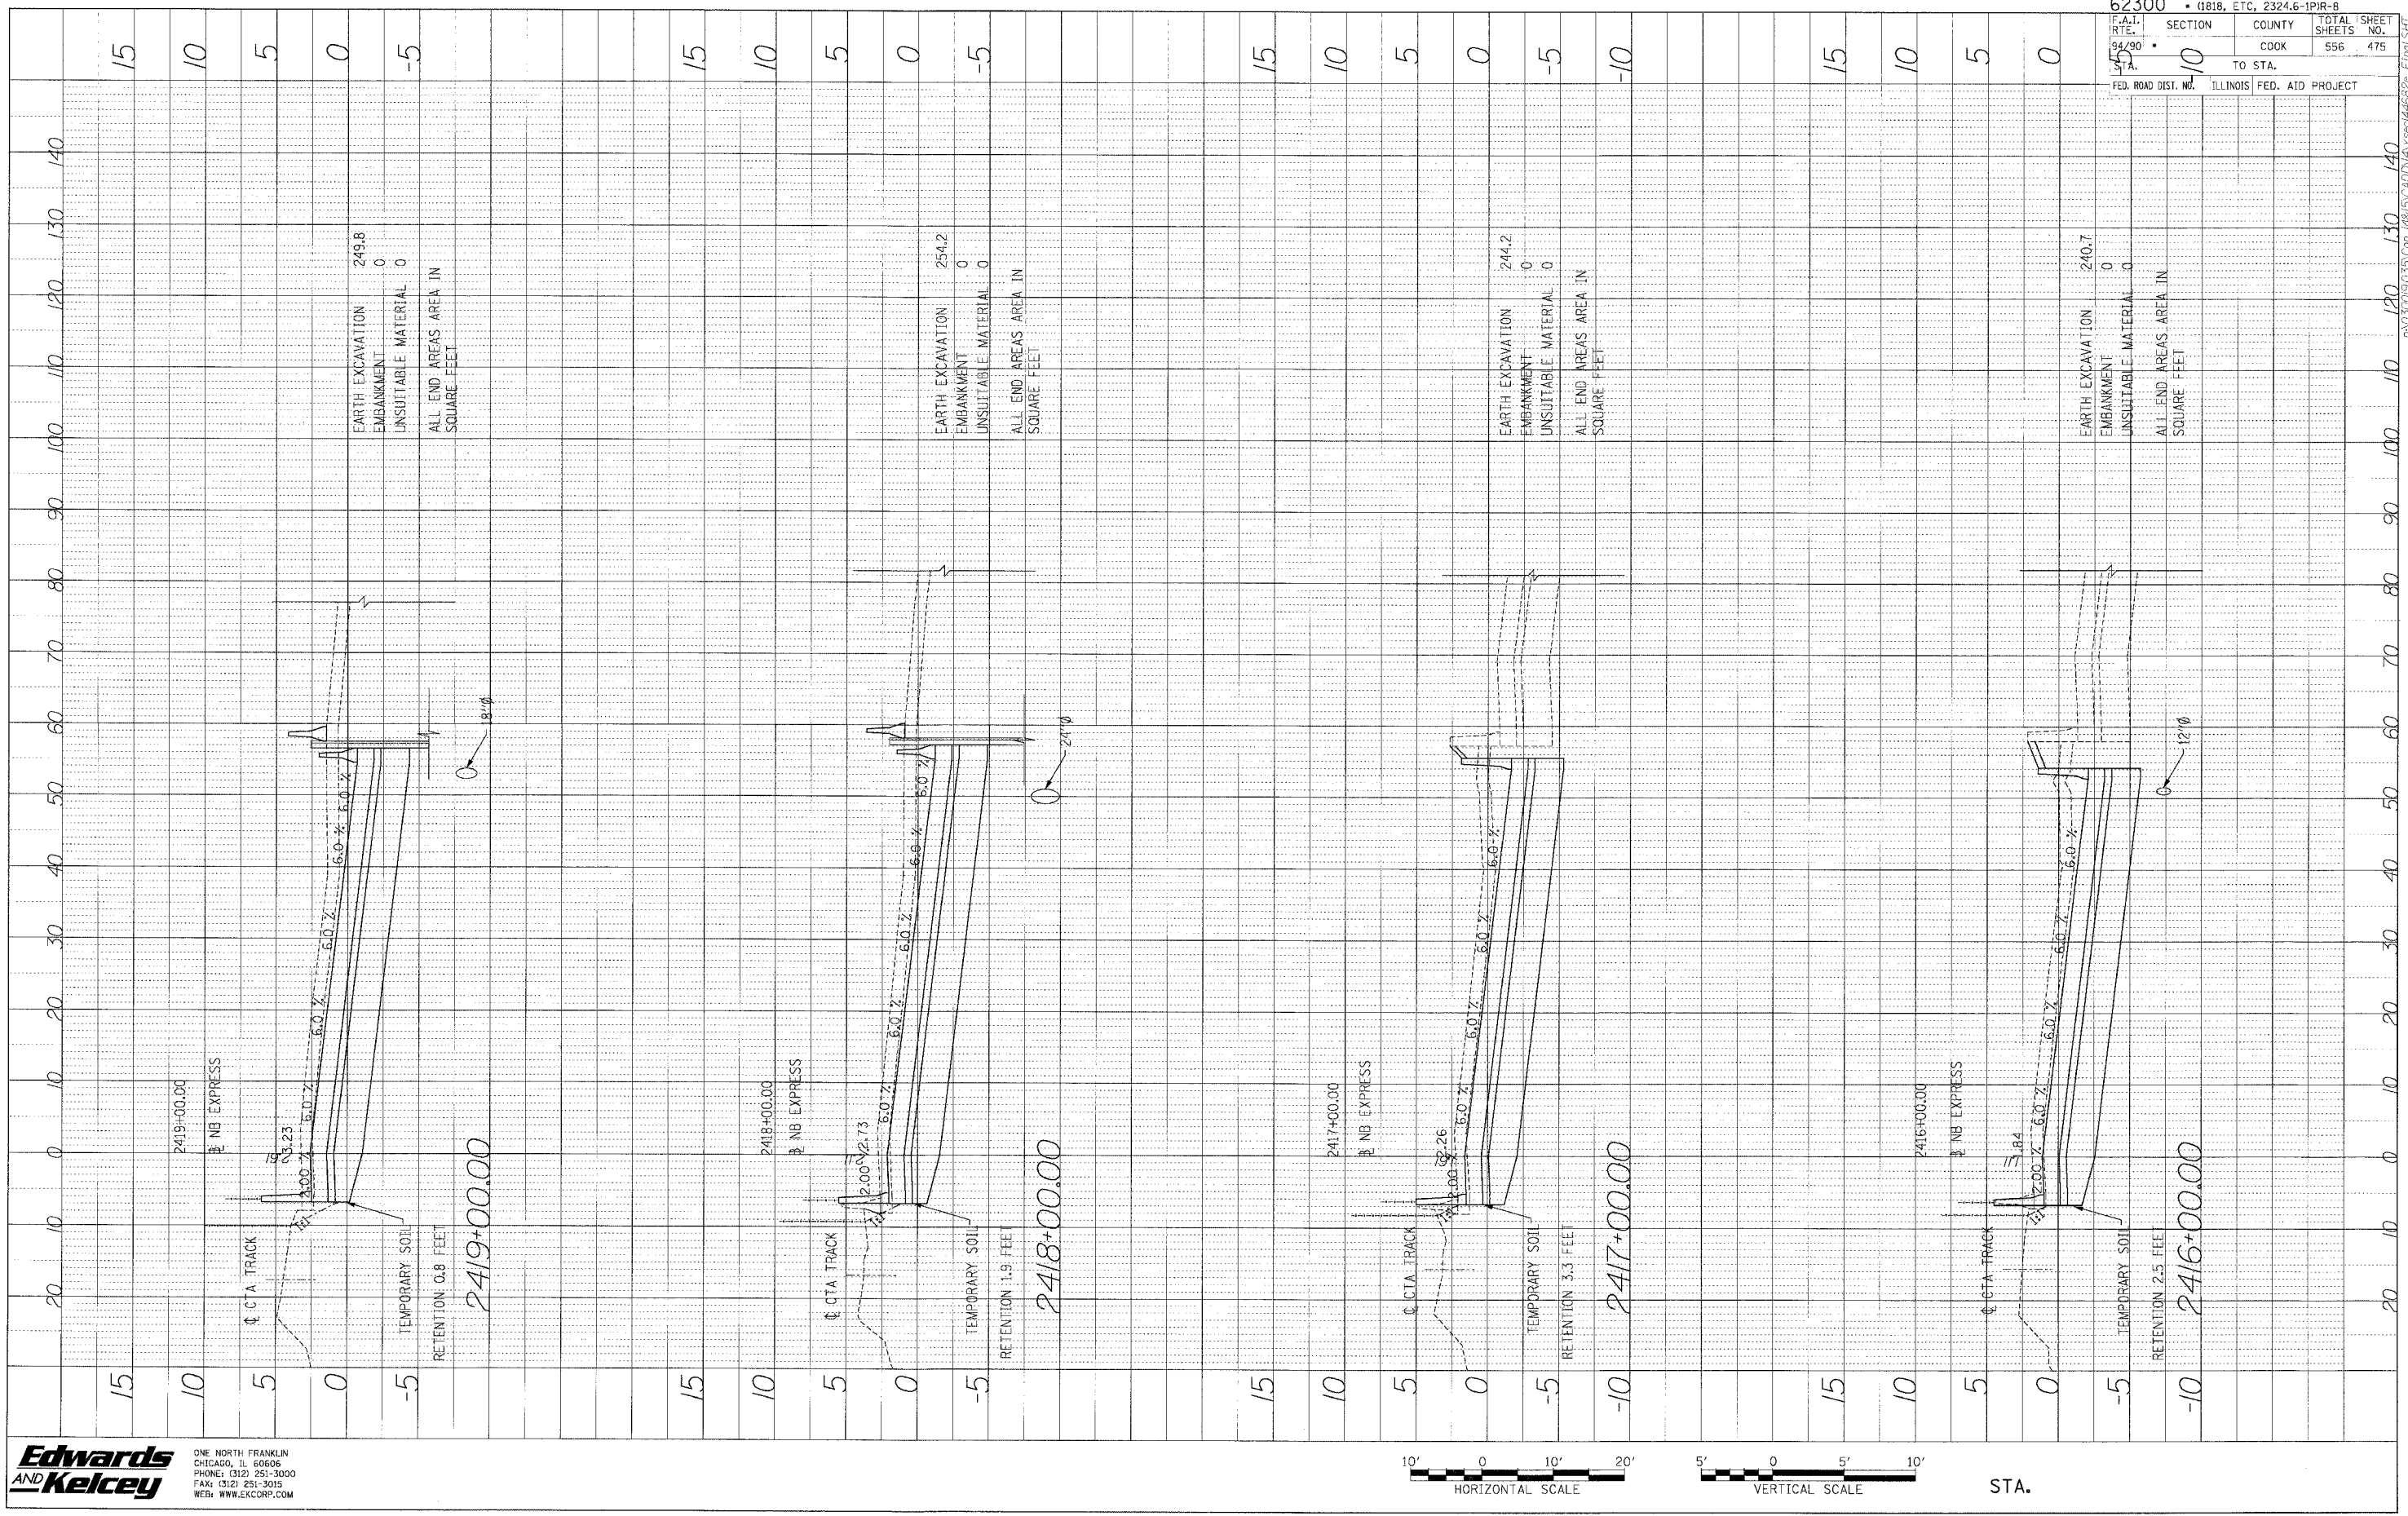

**Edwards and Kelcey**  
 ONE NORTH FRANKLIN  
 CHICAGO, IL 60606  
 PHONE: (312) 251-3000  
 FAX: (312) 251-3015  
 WEB: WWW.EKCORP.COM



STA.

62300 • (1818, ETC, 2324.6-1PIR-8  
 SECTION COUNTY TOTAL SHEET  
 94 90 COOK 556 475  
 TO STA.  
 ILLINOIS FED. AID PROJECT

PA\050609\03\5\Com 788\5\CAD\Drawings\46822-F1101.DWG