


PROFILE SURVEYED BY \_\_\_\_\_ DATE \_\_\_\_\_  
 GRADES CHECKED BY \_\_\_\_\_  
 NOTE BOOK \_\_\_\_\_  
 NO. \_\_\_\_\_ STRUCTURE NOTATION C-X-C

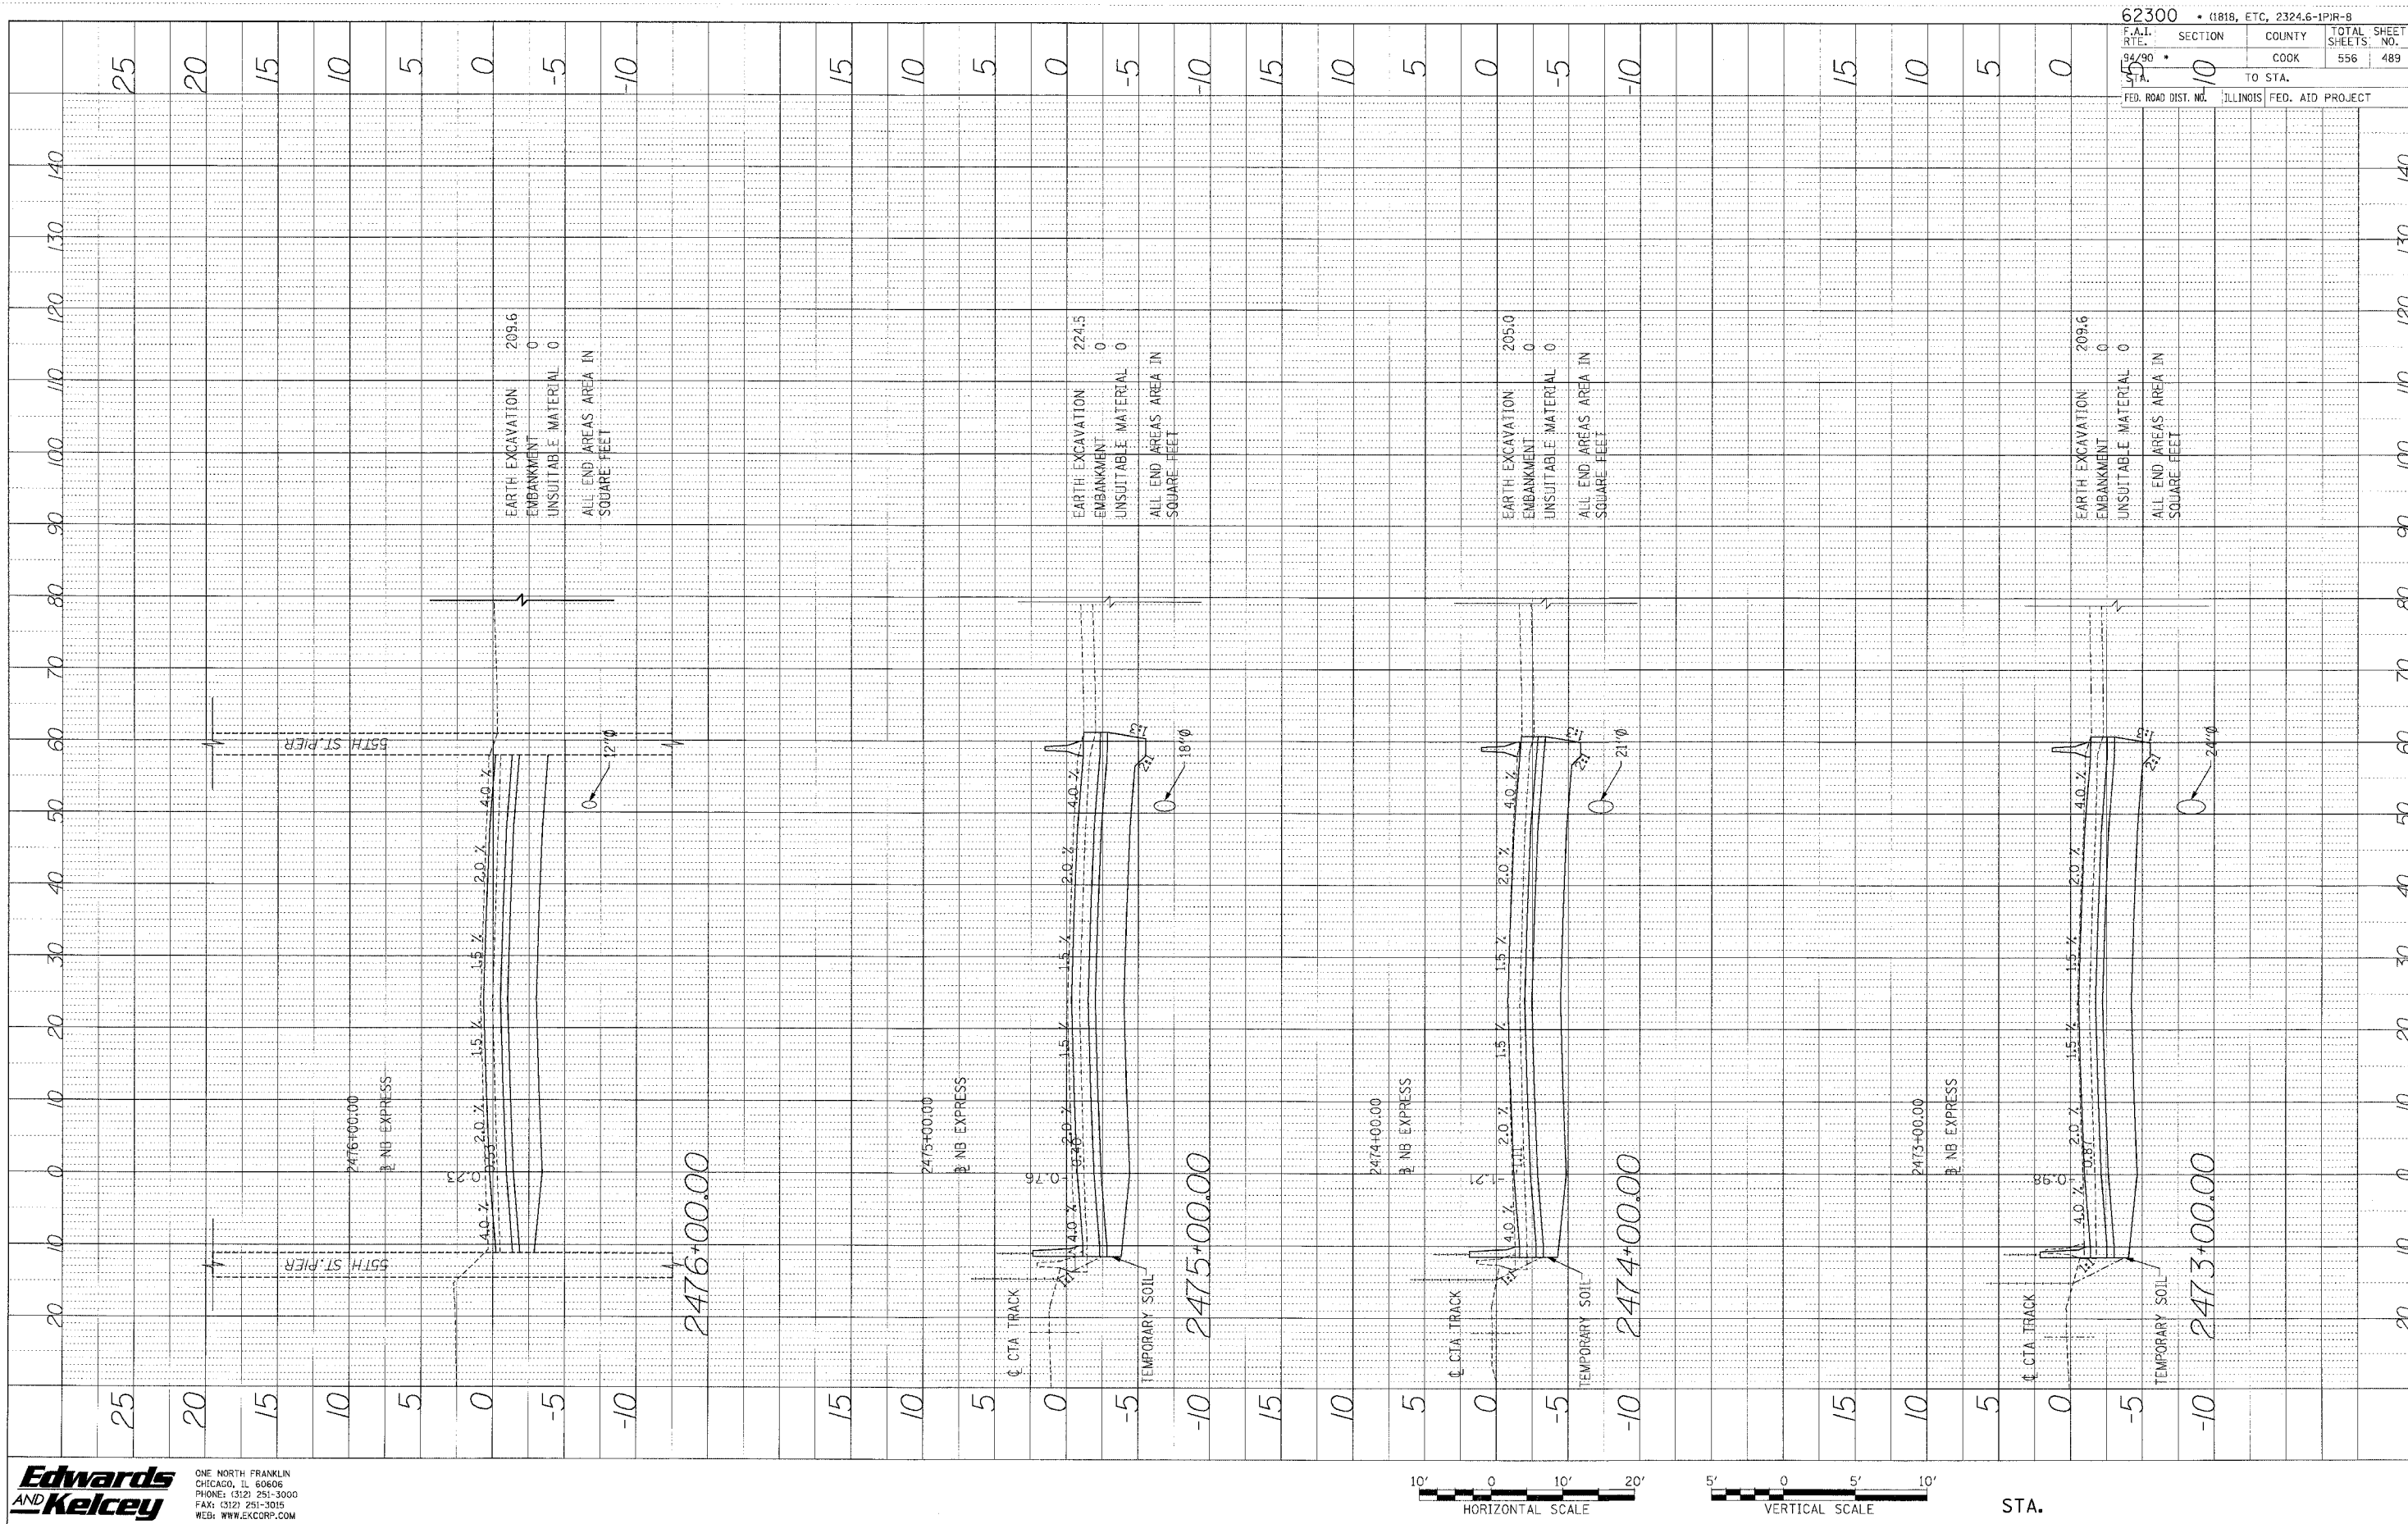

**Edwards AND Kelcey**  
 ONE NORTH FRANKLIN  
 CHICAGO, IL 60606  
 PHONE: (312) 251-3000  
 FAX: (312) 251-3015  
 WEB: WWW.EKCORP.COM

62300 • (1818, ETC, 2324.6-1PJR-8	
F.A.I. RTE. 94/90	SECTION 10
COUNTY COOK	TOTAL SHEETS 556
TO STA. 10	NO. 489
FED. ROAD DIST. NO. ILLINOIS	FED. AID PROJECT

p:\00000000\00000000\148\5\CADD\4\3884\46829-Final.SHT