



PROFILE SURVEYS
 BY DATE
 CHECKED BY DATE
 NO. OF SHEETS
 NO. OF SHEETS
 NO. OF SHEETS
 NO. OF SHEETS

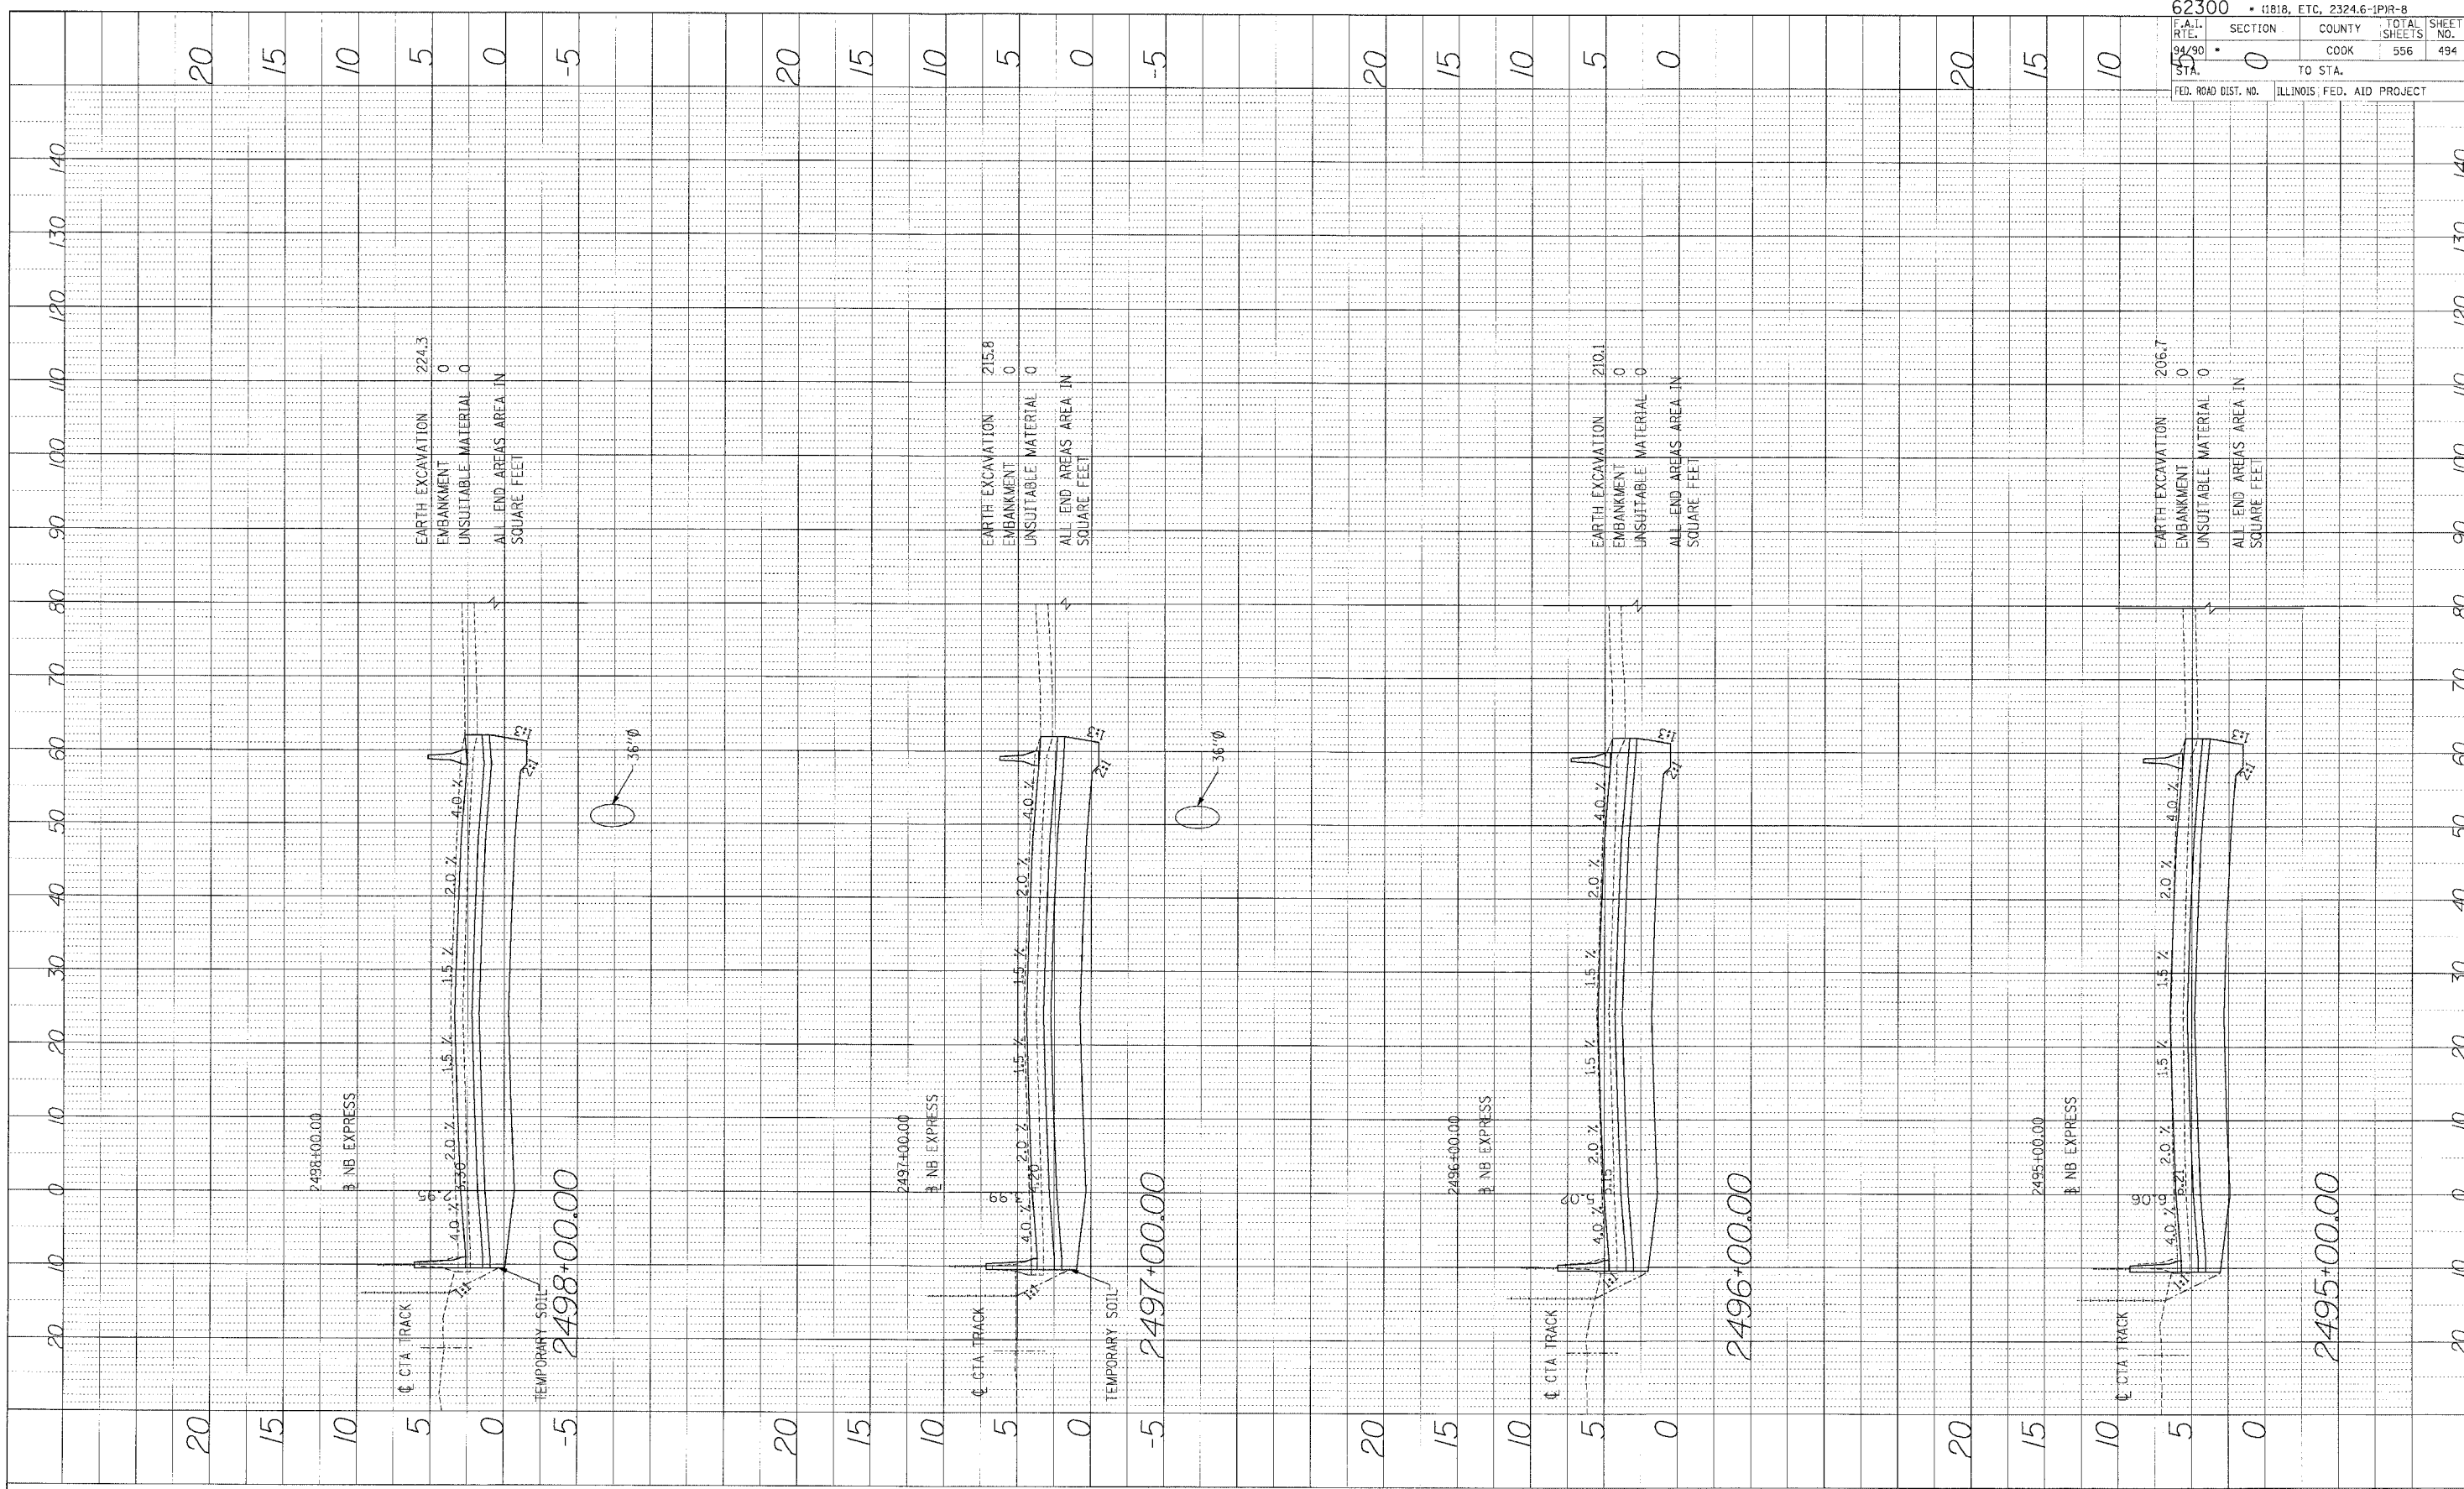

Edwards Kelcey
 ONE NORTH FRANKLIN
 CHICAGO, IL 60606
 PHONE: (312) 251-3000
 FAX: (312) 251-3015
 WEB: WWW.EKCORP.COM

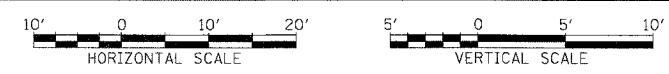

STA.

62300 • 11818, ETC, 23246-IPR-8	
P.A.L. SHEETS	SECTION
94/90	0
STA.	TO STA.
FED. ROAD DIST. NO.	ILLINOIS FED. AID PROJECT
COUNTY	TOTAL SHEETS
COOK	556
	SHEET NO.
	494

P:\0500195035\Corr_148\5\CD\3\AV\ascd\4682e_F\m01.stn