



PROFILE SURVEYED BY DATE  
 PLANS CHECKED BY  
 NOTE BOOK NO.  
 STRUCTURE NOTATION OTHER

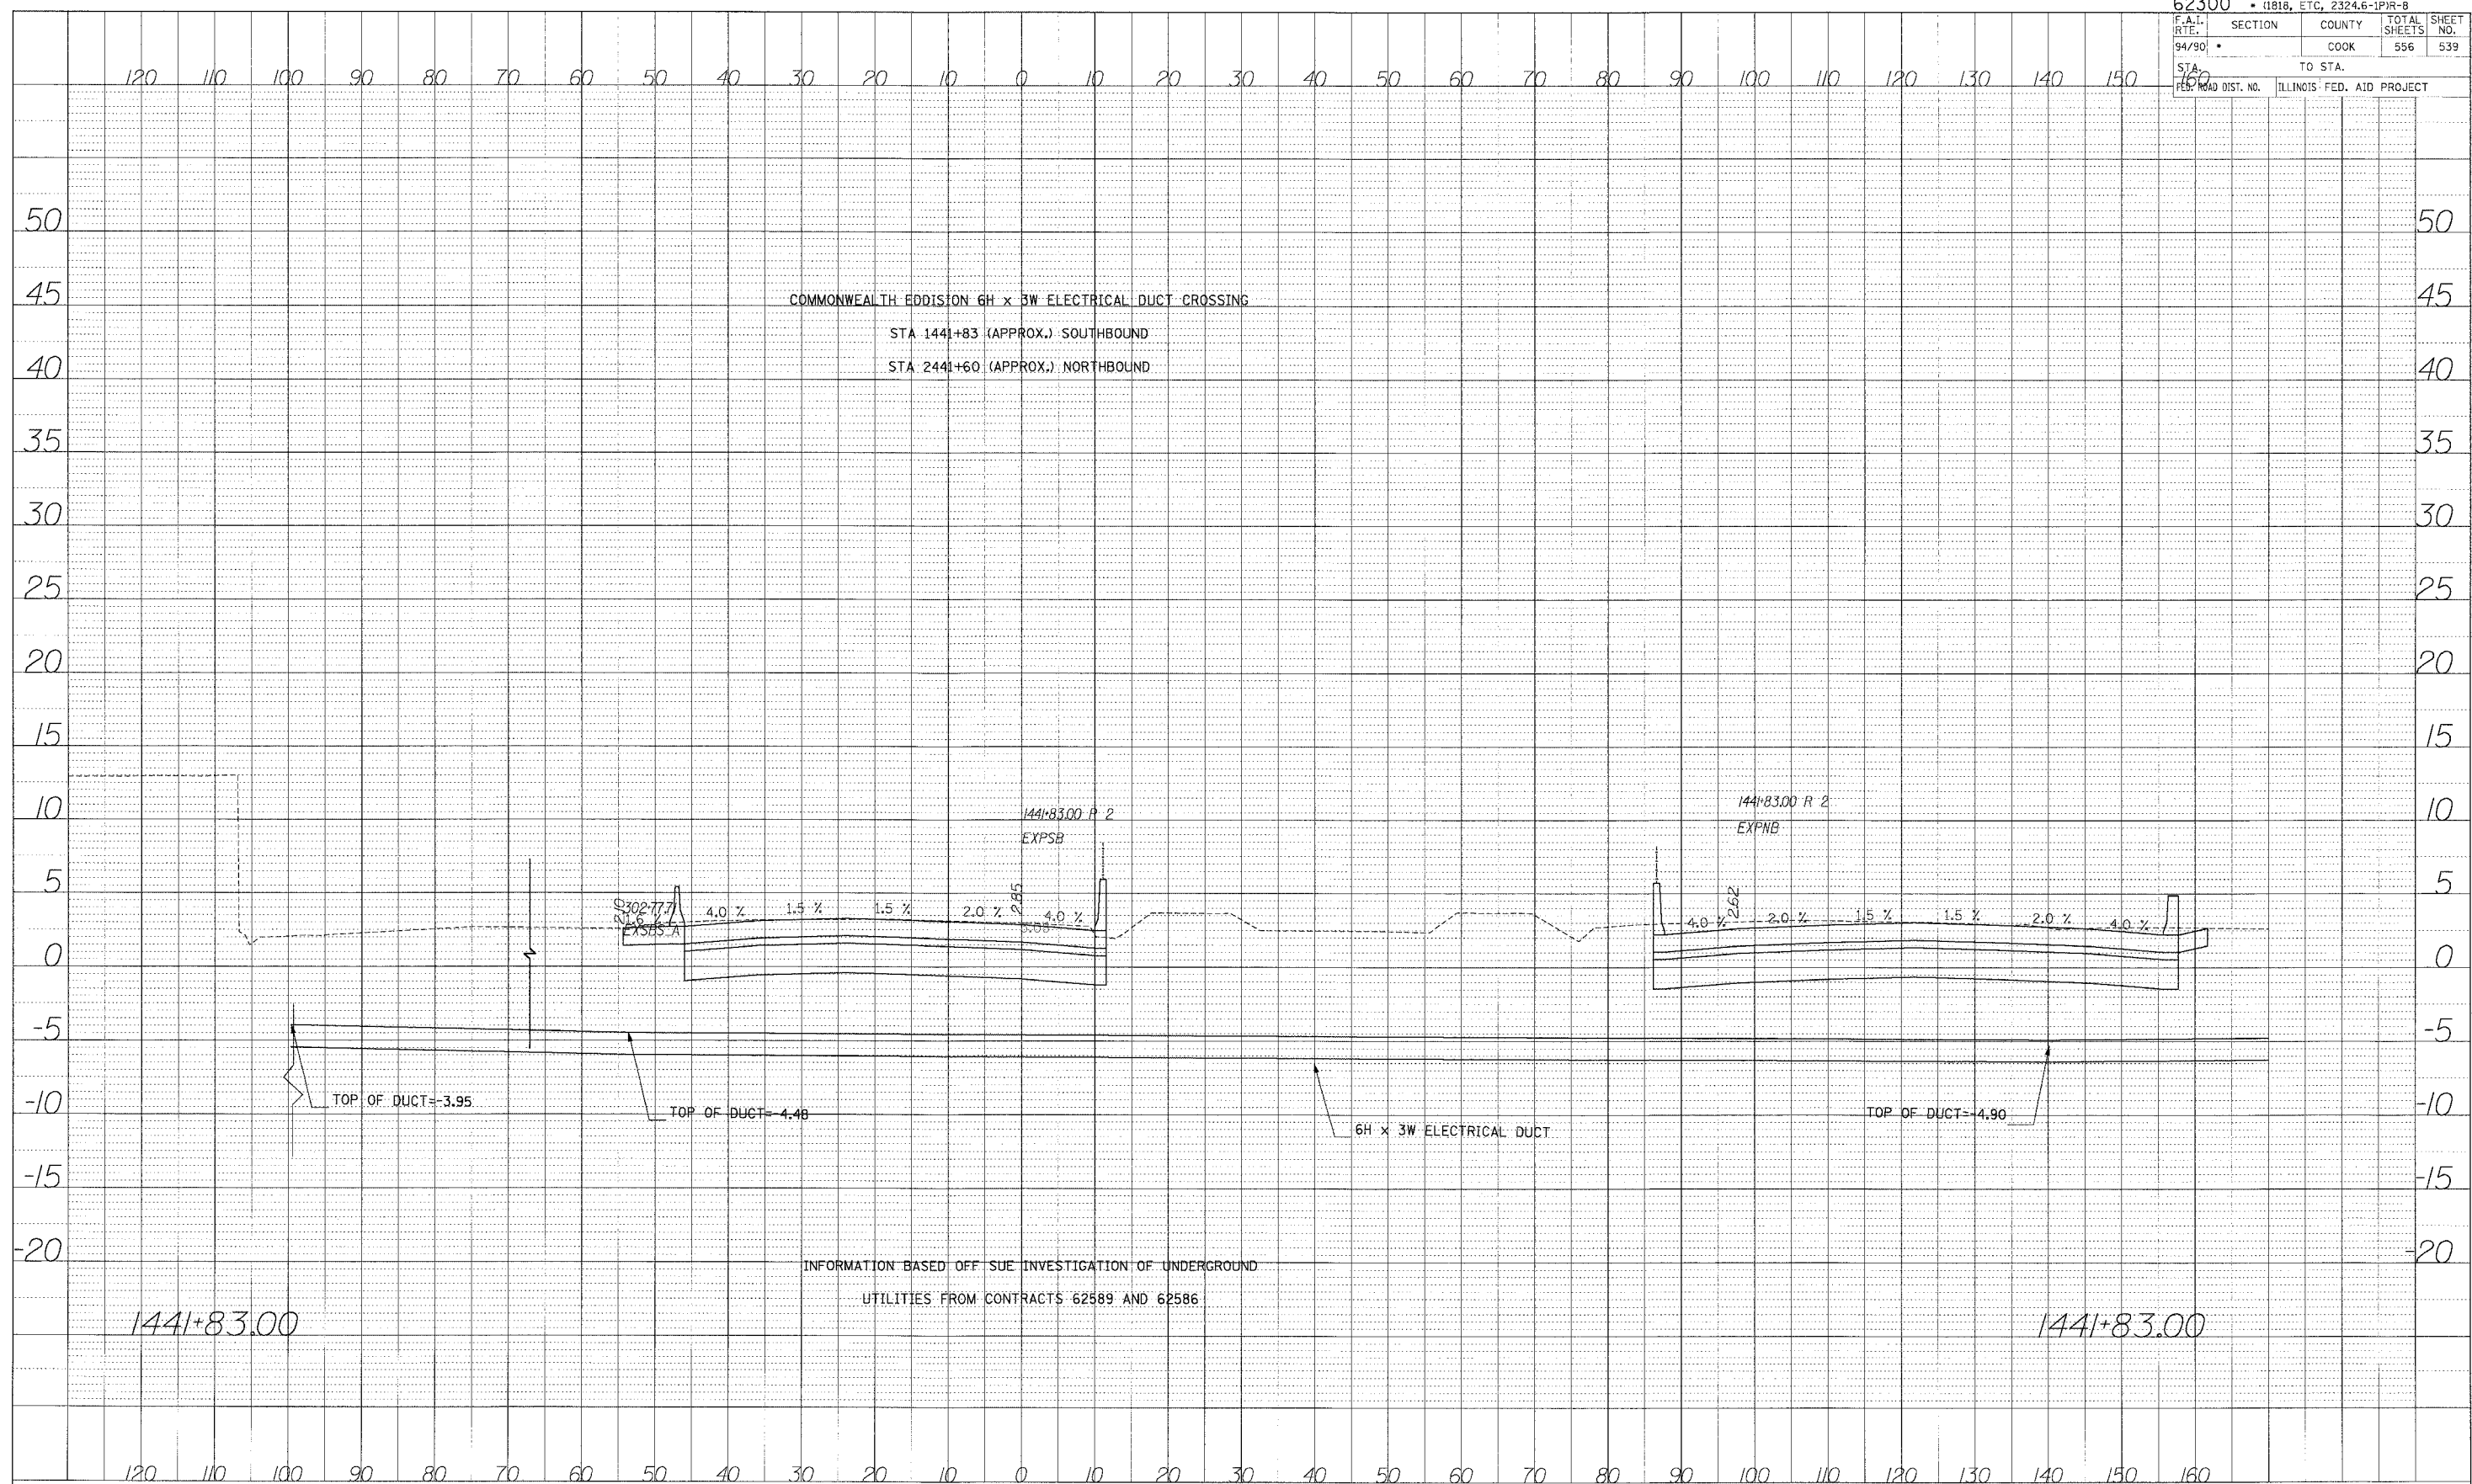

INFORMATION BASED OFF SUE INVESTIGATION OF UNDERGROUND UTILITIES FROM CONTRACTS 62589 AND 62586

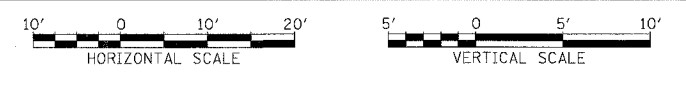

STA.