


PROFILE SURVEYED BY DATE
 OFFICIAL CHECKER
 NO. BY DATE



Edwards and Kelcey
 ONE NORTH FRANKLIN
 CHICAGO, IL 60606
 PHONE: (312) 251-3000
 FAX: (312) 251-3015
 WEB: WWW.EKCORP.COM

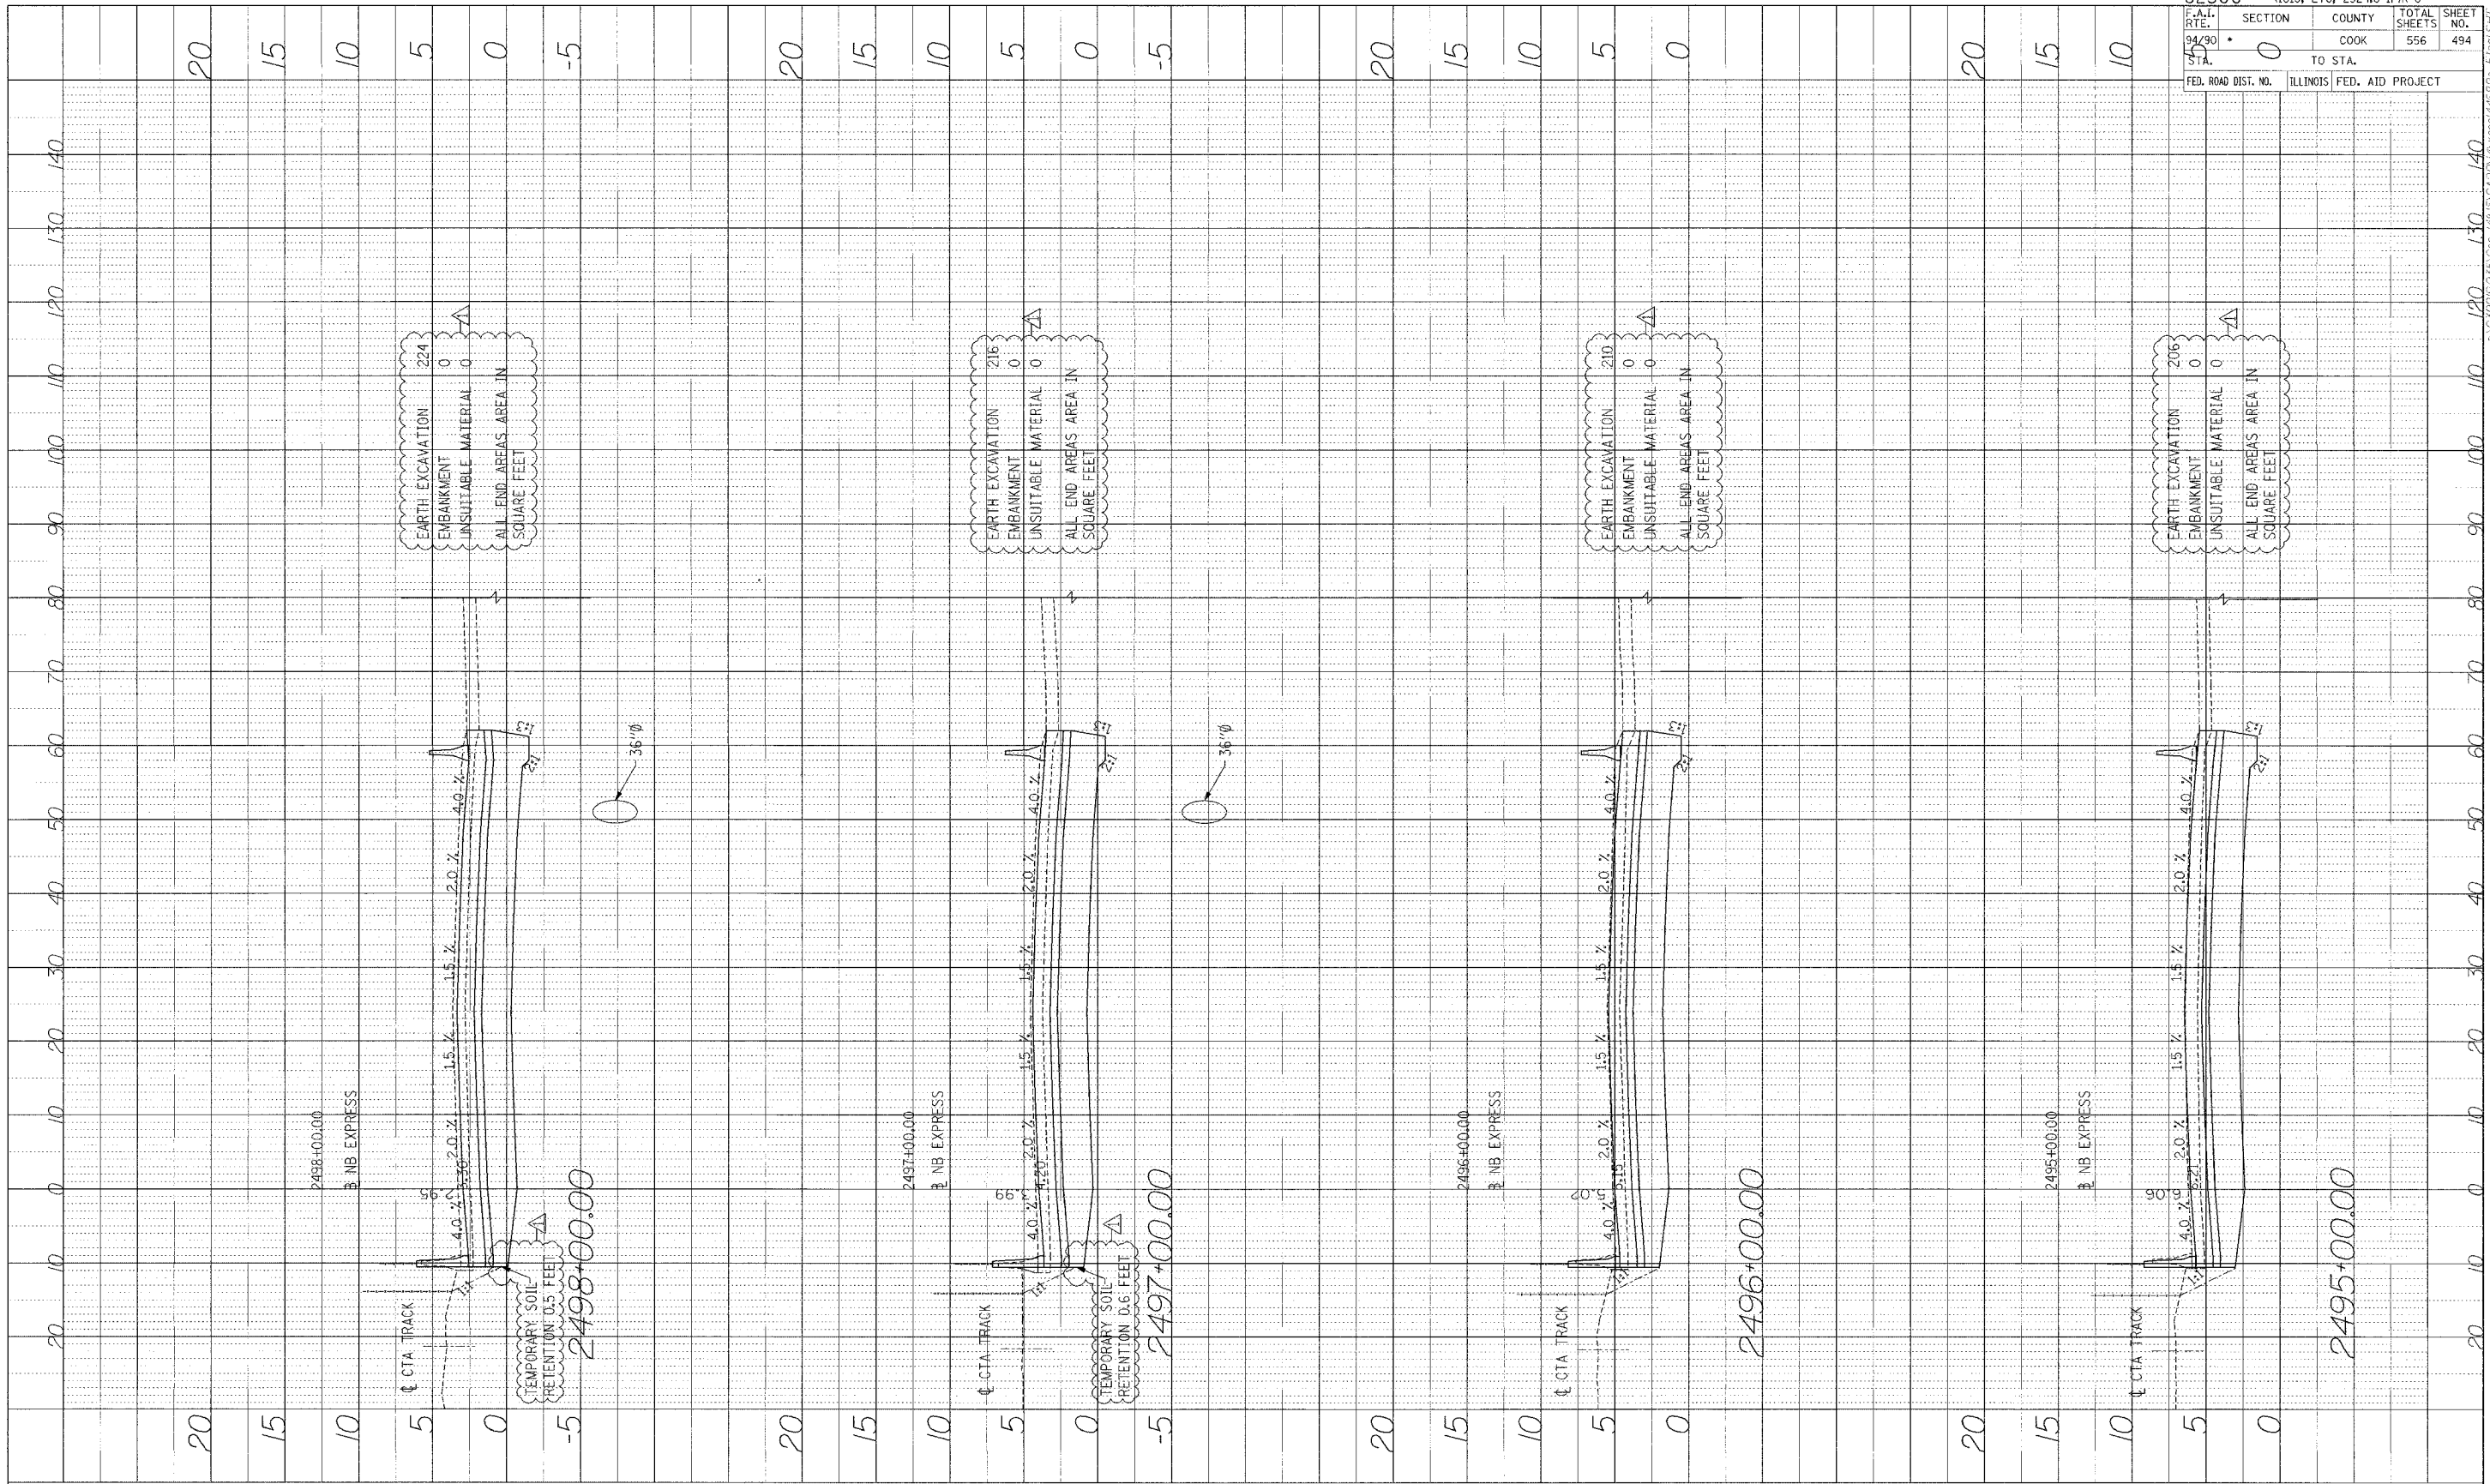

STA.

62300 • (1818, ETC, 2324.6-1P)R-8			
F.A.L. RTE.	SECTION	COUNTY	TOTAL SHEETS
94/90	0	COOK	556
CTA	TO STA.		SHEET NO. 494
FED. ROAD DIST. NO.	ILLINOIS	FED. AID PROJECT	

P:\0300553535\Con H8\IS\CA\DW\Axcep14602a_1.fial\SH