



PROFILE SURVEYED BY DATE  
 SCALE CHECKED BY DATE  
 NOTE BOOK NO. AND SHEET NO. STRUCTURE (P.A. NO. AND SHEET NO.)

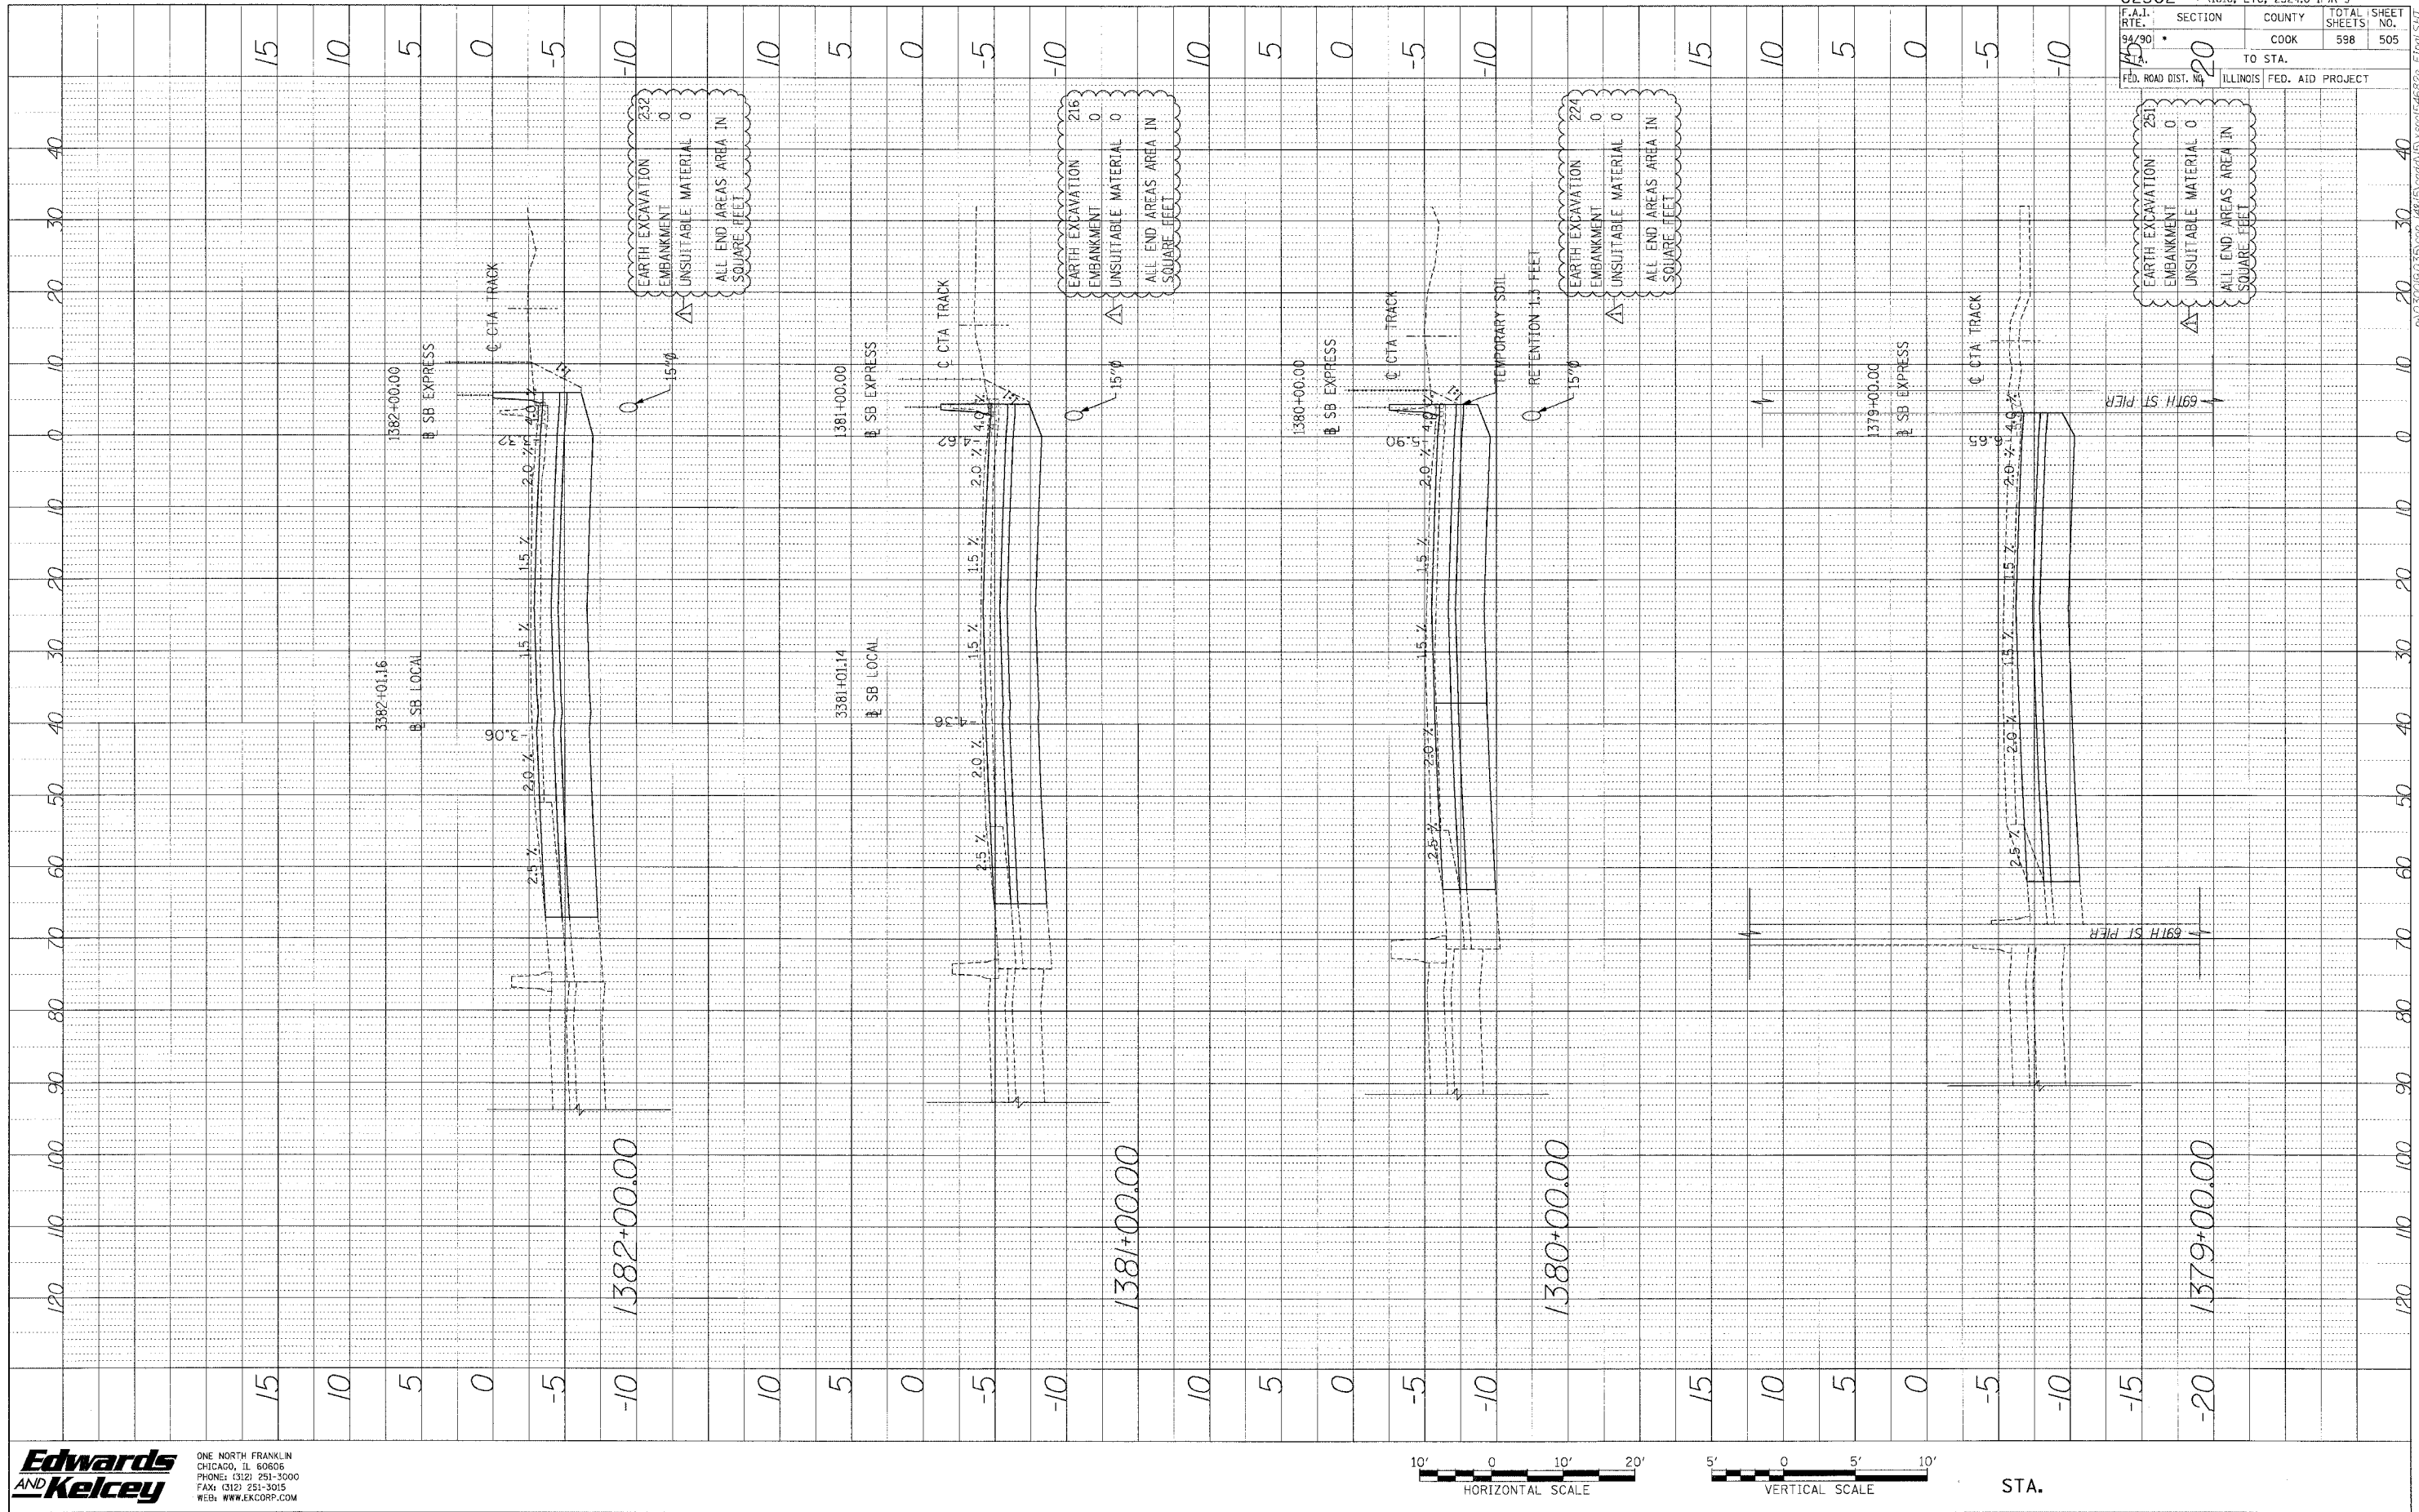

**Edwards AND Kelcey**  
 ONE NORTH FRANKLIN  
 CHICAGO, IL 60606  
 PHONE: (312) 251-3000  
 FAX: (312) 251-3015  
 WEB: WWW.EKCORP.COM

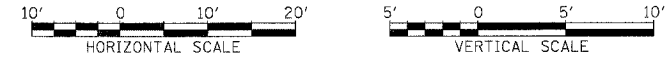

STA.

62302 • (1818, ETC. 2324.6-1PIR-9	
F.A.I. RTE. 94/90	SECTION COOK
TOTAL SHEETS 598	SHEET NO. 505
TO STA. ILLINOIS FED. AID PROJECT	

p:\03\0710\03\05\cont\148\5\road\NS\excav\546202\_7final.dwg