



PROFILE SURVEYED BY DATE  
 NO. L. BOOK GRANVILLE GIERKE  
 DRAWN BY DATE  
 CHECKED BY DATE  
 NO. BY DATE

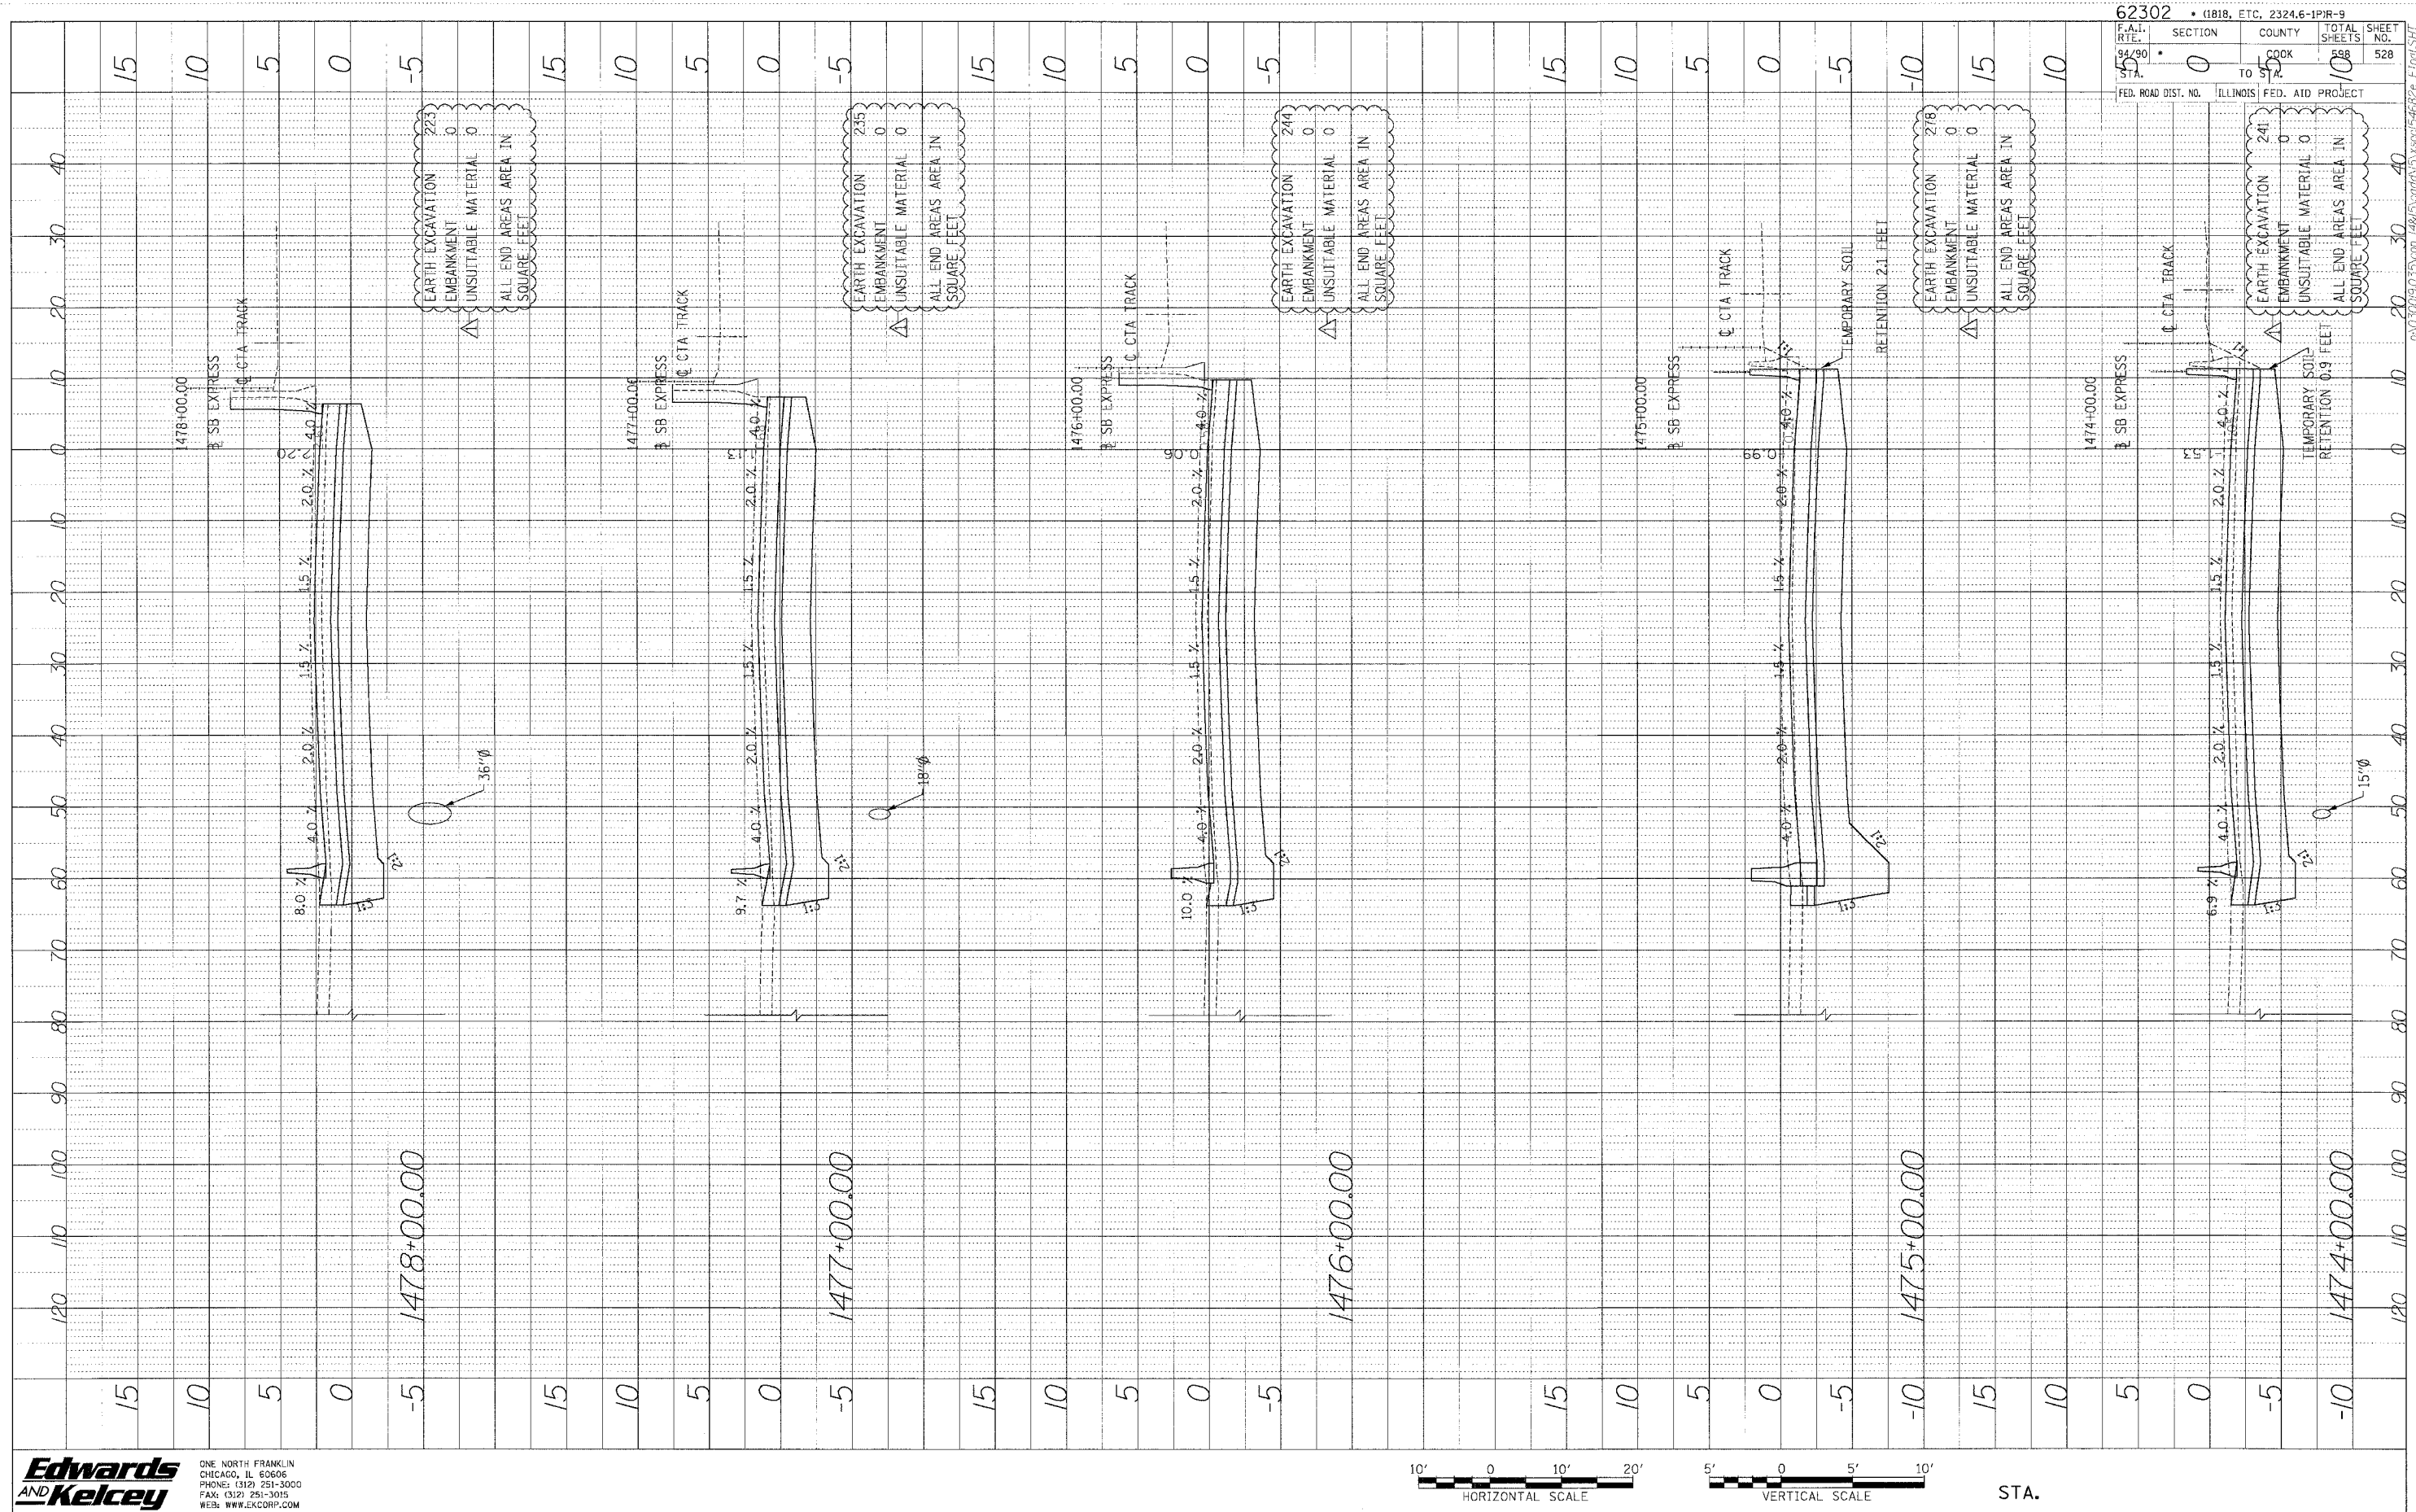

**Edwards and Kelcey**  
 ONE NORTH FRANKLIN  
 CHICAGO, IL 60606  
 PHONE: (312) 251-3000  
 FAX: (312) 251-3015  
 WEB: WWW.EKCORP.COM

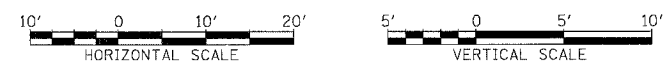

STA.

62302	(1818, ETC. 2324.6-1PR-9
F.A.I. R.F.E. STA. 94/90	SECTION 0
	COUNTY COOK
	ILLINOIS
	FED. AID PROJECT
	TOTAL SHEETS 598
	SHEET NO. 528

P:\07005\07005.dwg 148/15/2006 09:46:22 J:\T\T\SH