


PROFILE	DATE
DRAWN BY	
CHECKED BY	
DATE	
NO.	

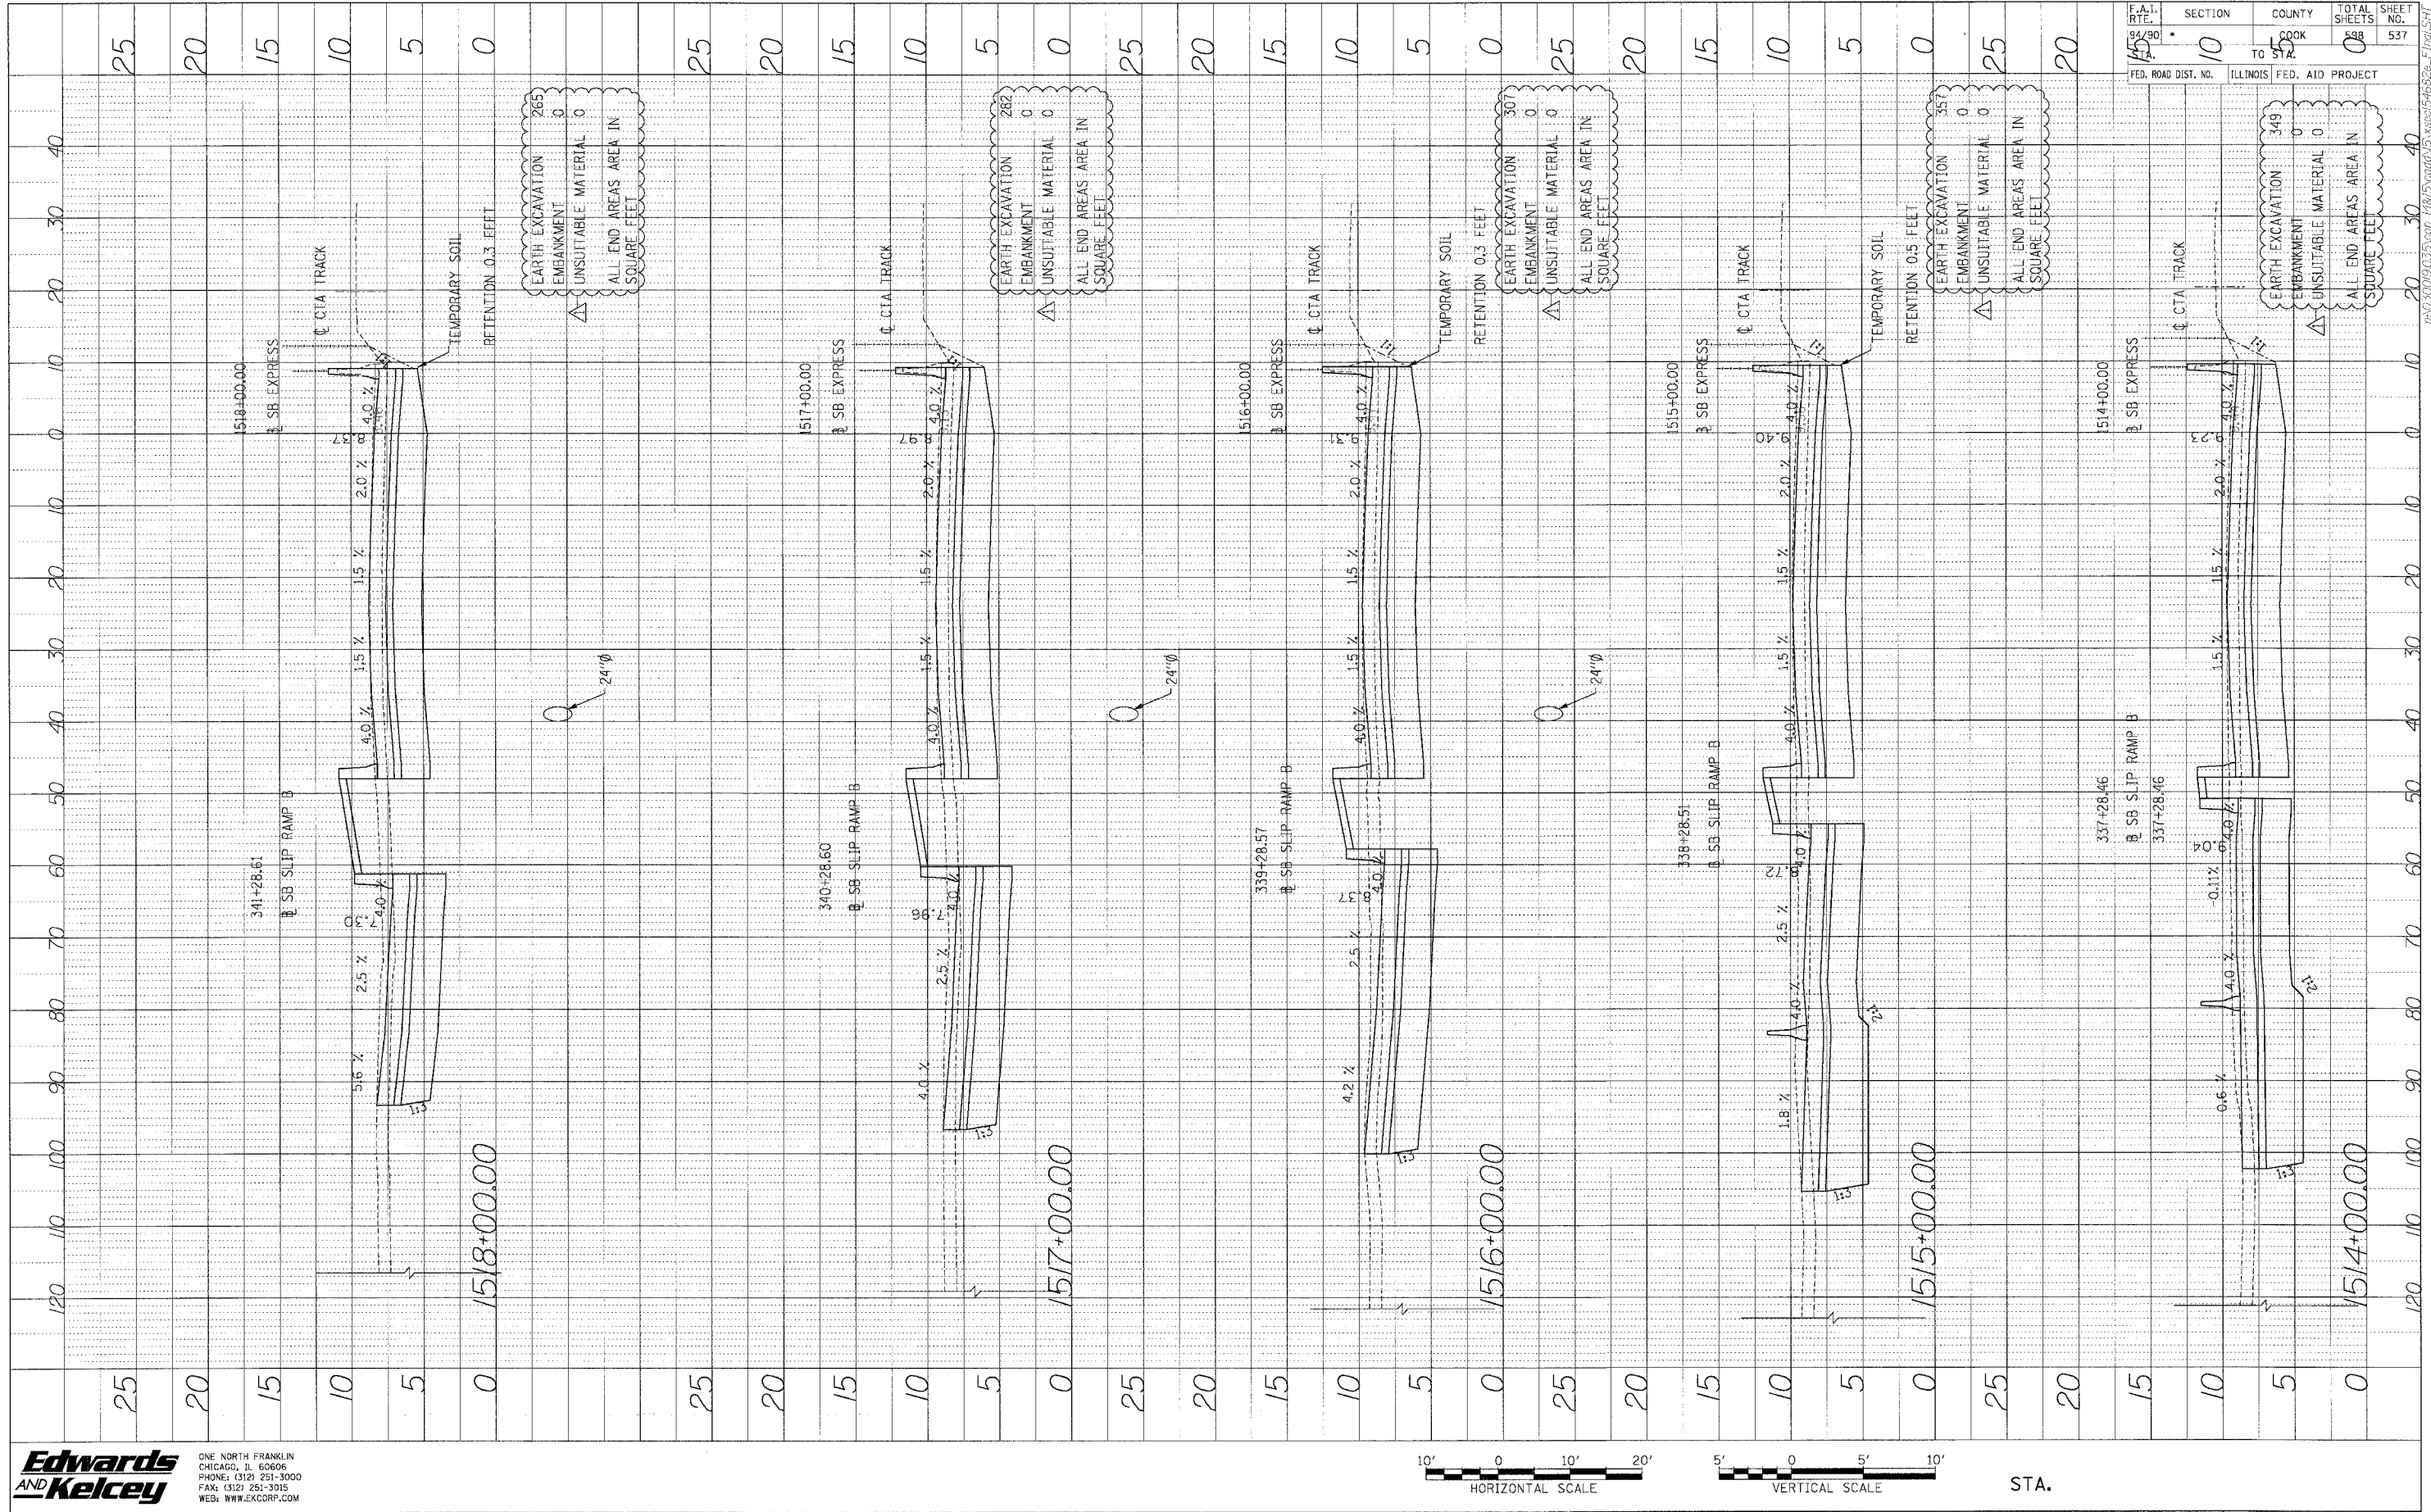

Edwards AND Kelcey
 ONE NORTH FRANKLIN
 CHICAGO, IL 60606
 PHONE: (312) 251-3000
 FAX: (312) 251-3015
 WEB: WWW.EKCORP.COM



STA.

62302	(1818, ETC, 2324.6-1)PR-9
F.A.T. RT.	SECTION COUNTY TOTAL SHEETS SHEET NO.
94/90	10 COOK 588 537
1514	TO STA.
FED. ROAD DIST. NO.	ILLINOIS FED. AID PROJECT

P:\0500\09\035\cor_1818\5\car09\5\sect5\F6822-F1001.SW