


| F.A.I. | SECTION | COUNTY | TOTAL SHEETS | SHEET NO. |
|--------|---------|--------|--------------|-----------|
| 94/90 | * | COOK | 598 | 554 |

STA. _____ TO STA. _____
 FED. ROAD DIST. NO. _____ ILLINOIS FED. AID PROJECT _____


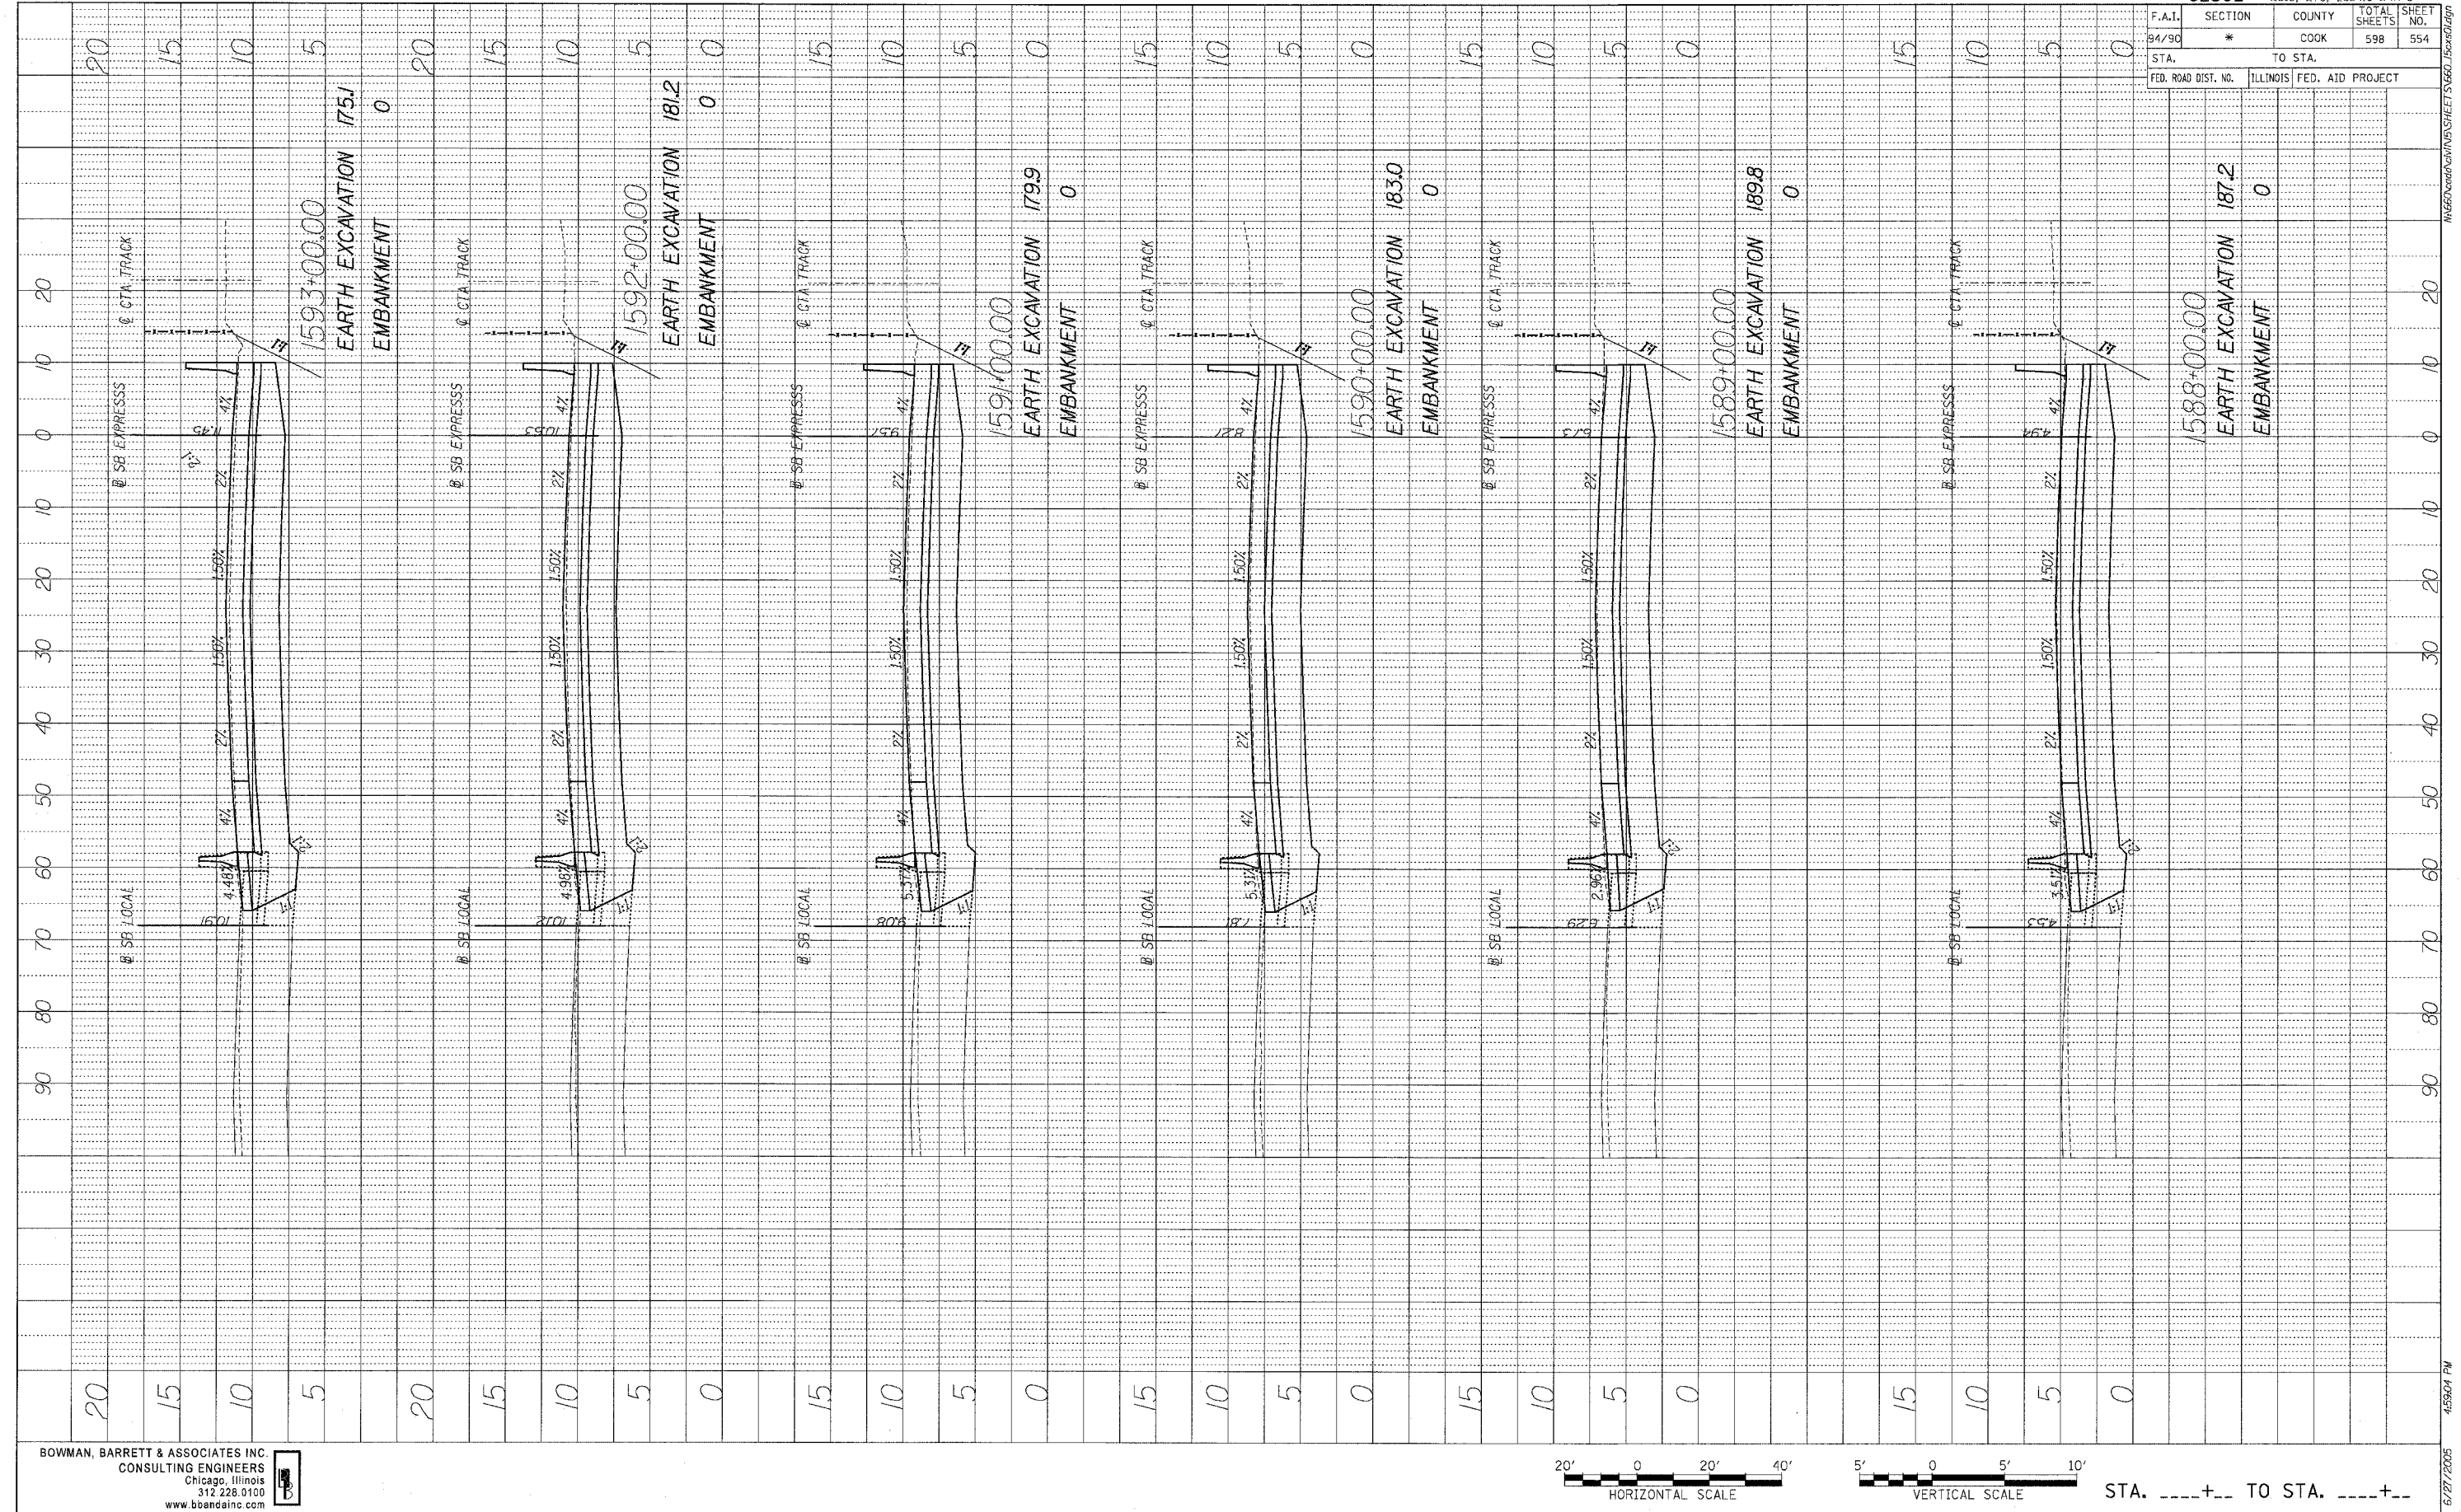

BOWMAN, BARRETT & ASSOCIATES INC.
 CONSULTING ENGINEERS
 Chicago, Illinois
 312 228-0100
 www.bbainc.com



STA. -----+-- TO STA. -----+--

6/27/2005 4:59:04 PM I:\62302\94\90\554.DWG