


FINAL SURVEY	SURVEYED	BY	DATE
NOTE BOOK	PLOTTED		
NO.	TEMPLATE		
	AREAS		
	CHECKED		

ORIGINAL SURVEY	SURVEYED	BY	DATE
NOTE BOOK	PLOTTED		
NO.	TEMPLATE		
	AREAS		
	CHECKED		

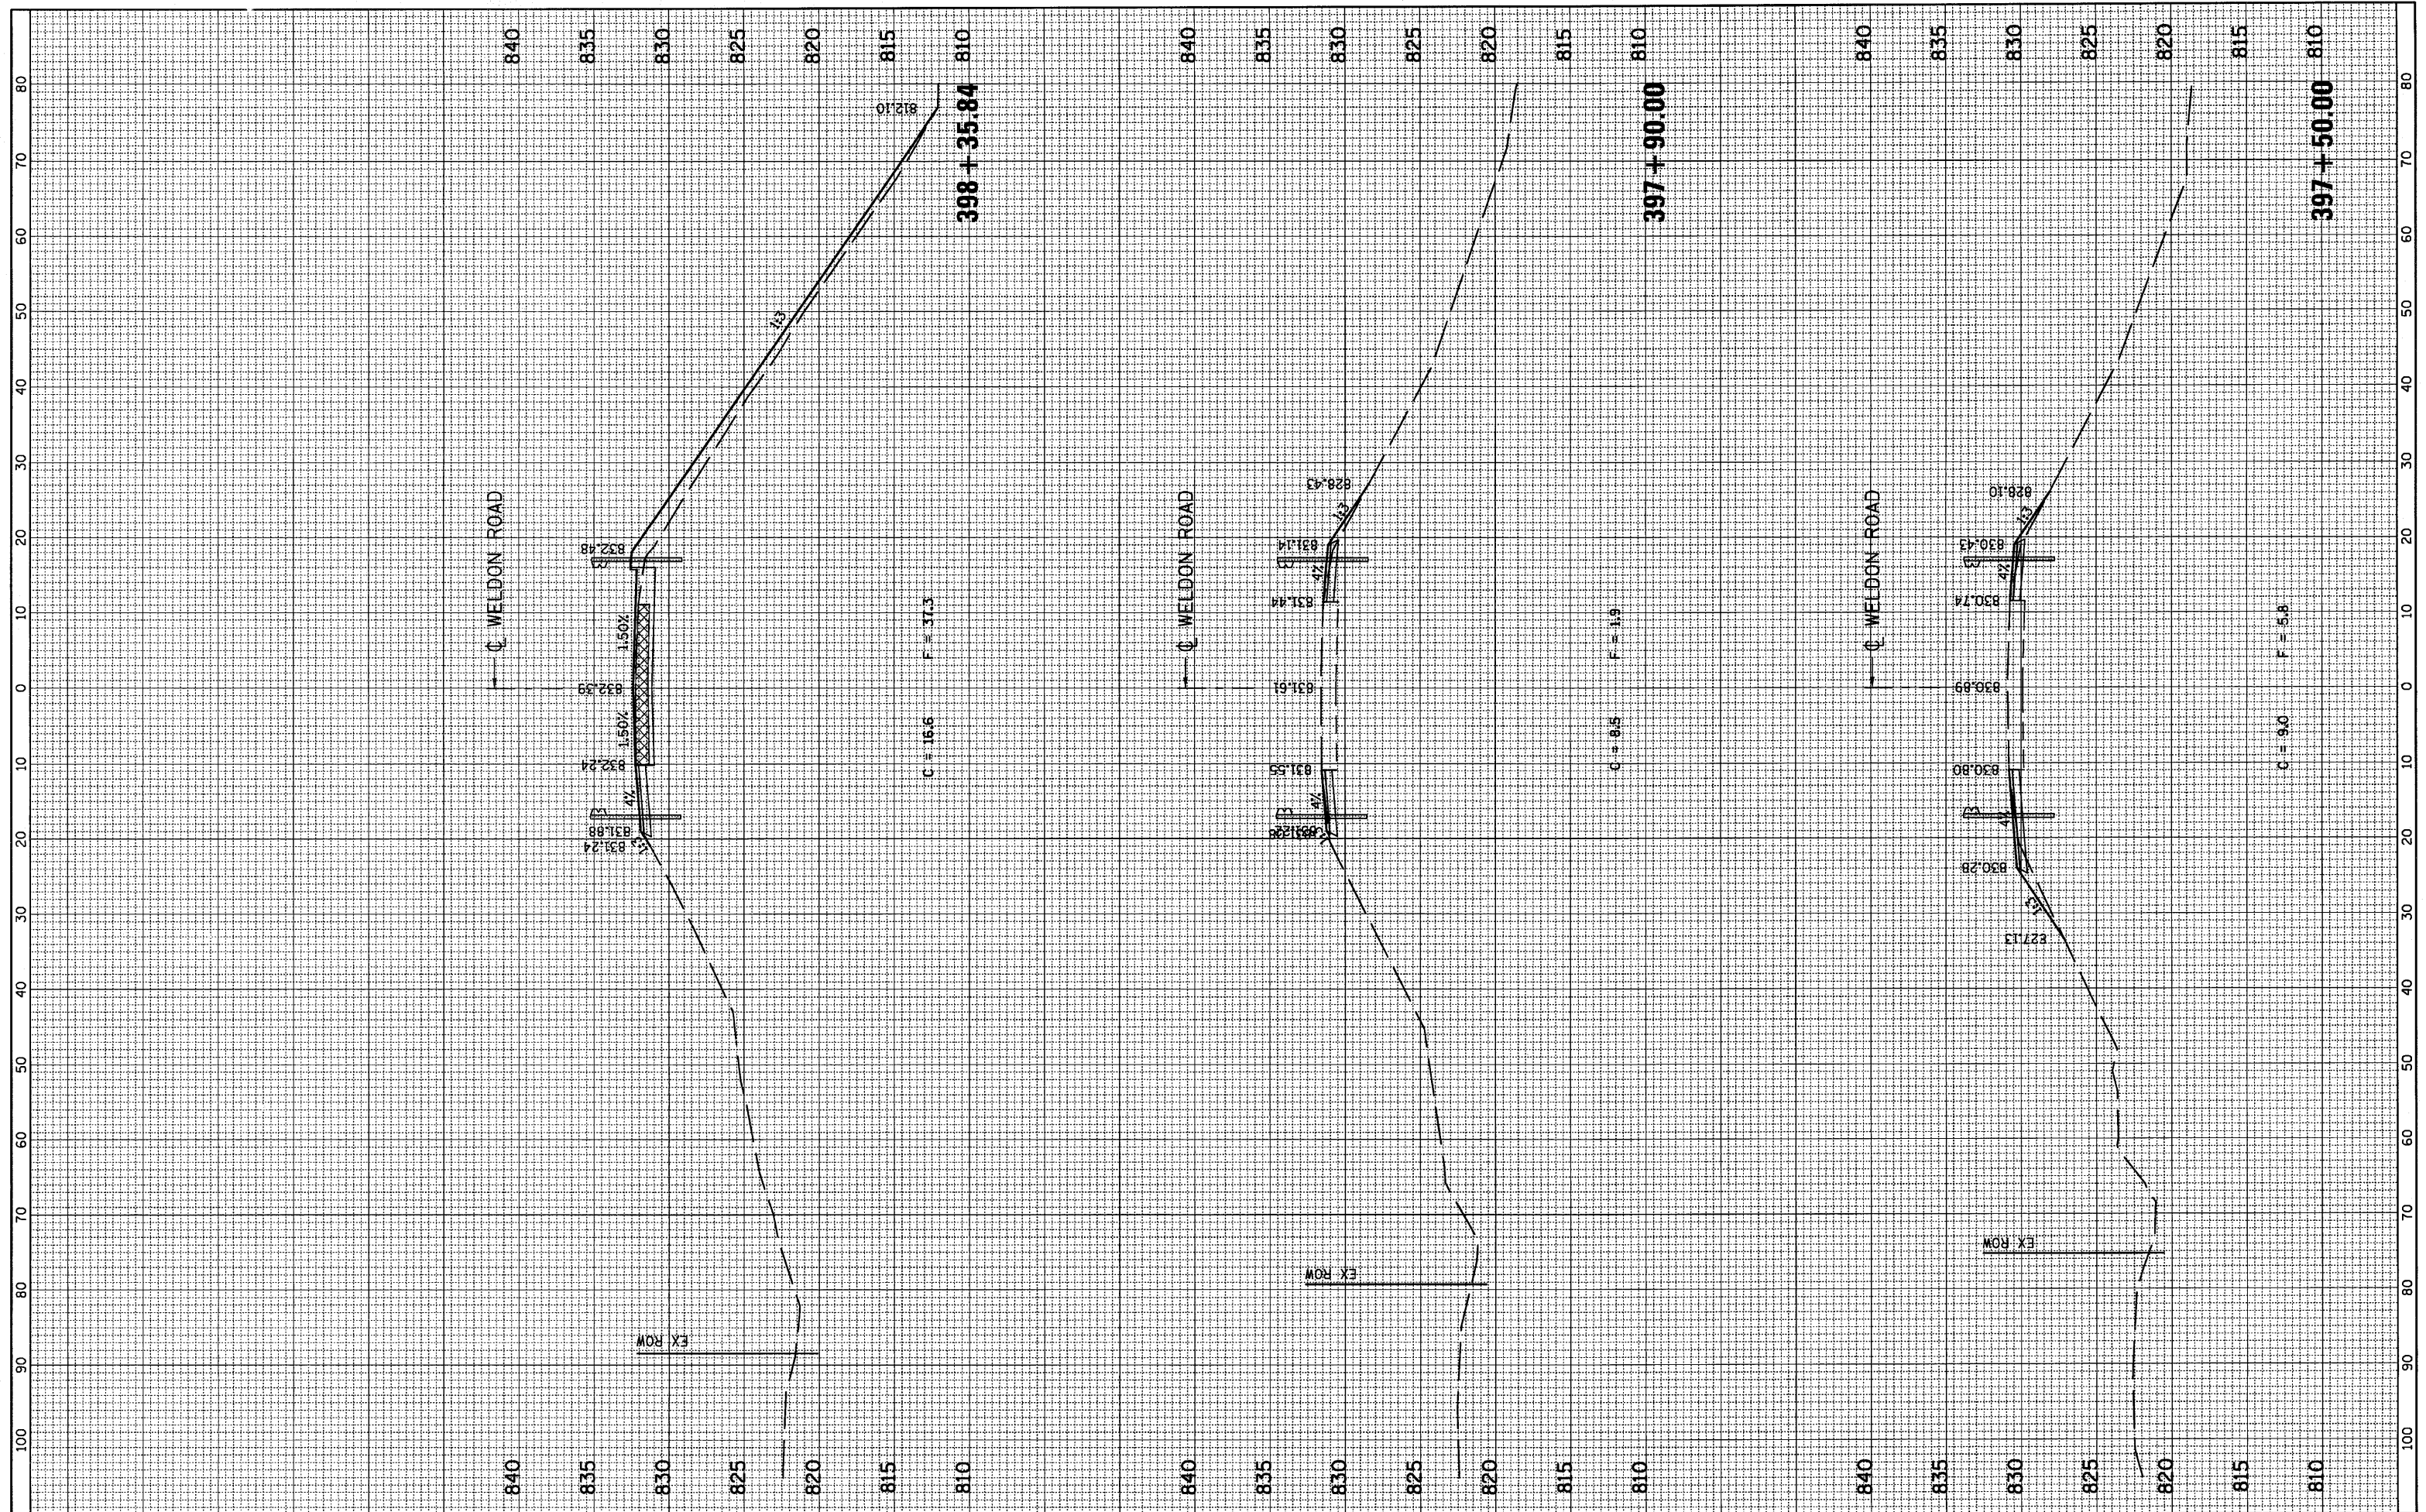

FILE NAME = G:\S09010-3\CADD Sheets\D264E11-sht-XSht.dgn

USER NAME = IE Consultants
 PLOT SCALE = 19.6082' / IN.
 PLOT DATE = 7/23/2010

DESIGNED -
 DRAWN -
 CHECKED -
 DATE -

REVISED -
 REVISED -
 REVISED -
 REVISED -

**STATE OF ILLINOIS
 DEPARTMENT OF TRANSPORTATION**

**CROSS SECTIONS
 WELDON ROAD**
 SCALE: SHEET NO. OF SHEETS STA. 397+50.00 TO STA. 398+35.84

F.A.P. RTE.	SECTION	COUNTY	TOTAL SHEETS	SHEET NO.
301	(1-1HB)D	WINNEBAGO	55	52
CONTRACT NO. 64E11			ILLINOIS FED. AID PROJECT	