


FINAL SURVEY	SURVEYED	BY	DATE
NOTE BOOK	PLOTTED		
AREAS CHECKED	TEMPLATE		
	AREAS CHECKED		

ORIGINAL SURVEY	SURVEYED	BY	DATE
NOTE BOOK	PLOTTED		
AREAS CHECKED	TEMPLATE		
	AREAS CHECKED		

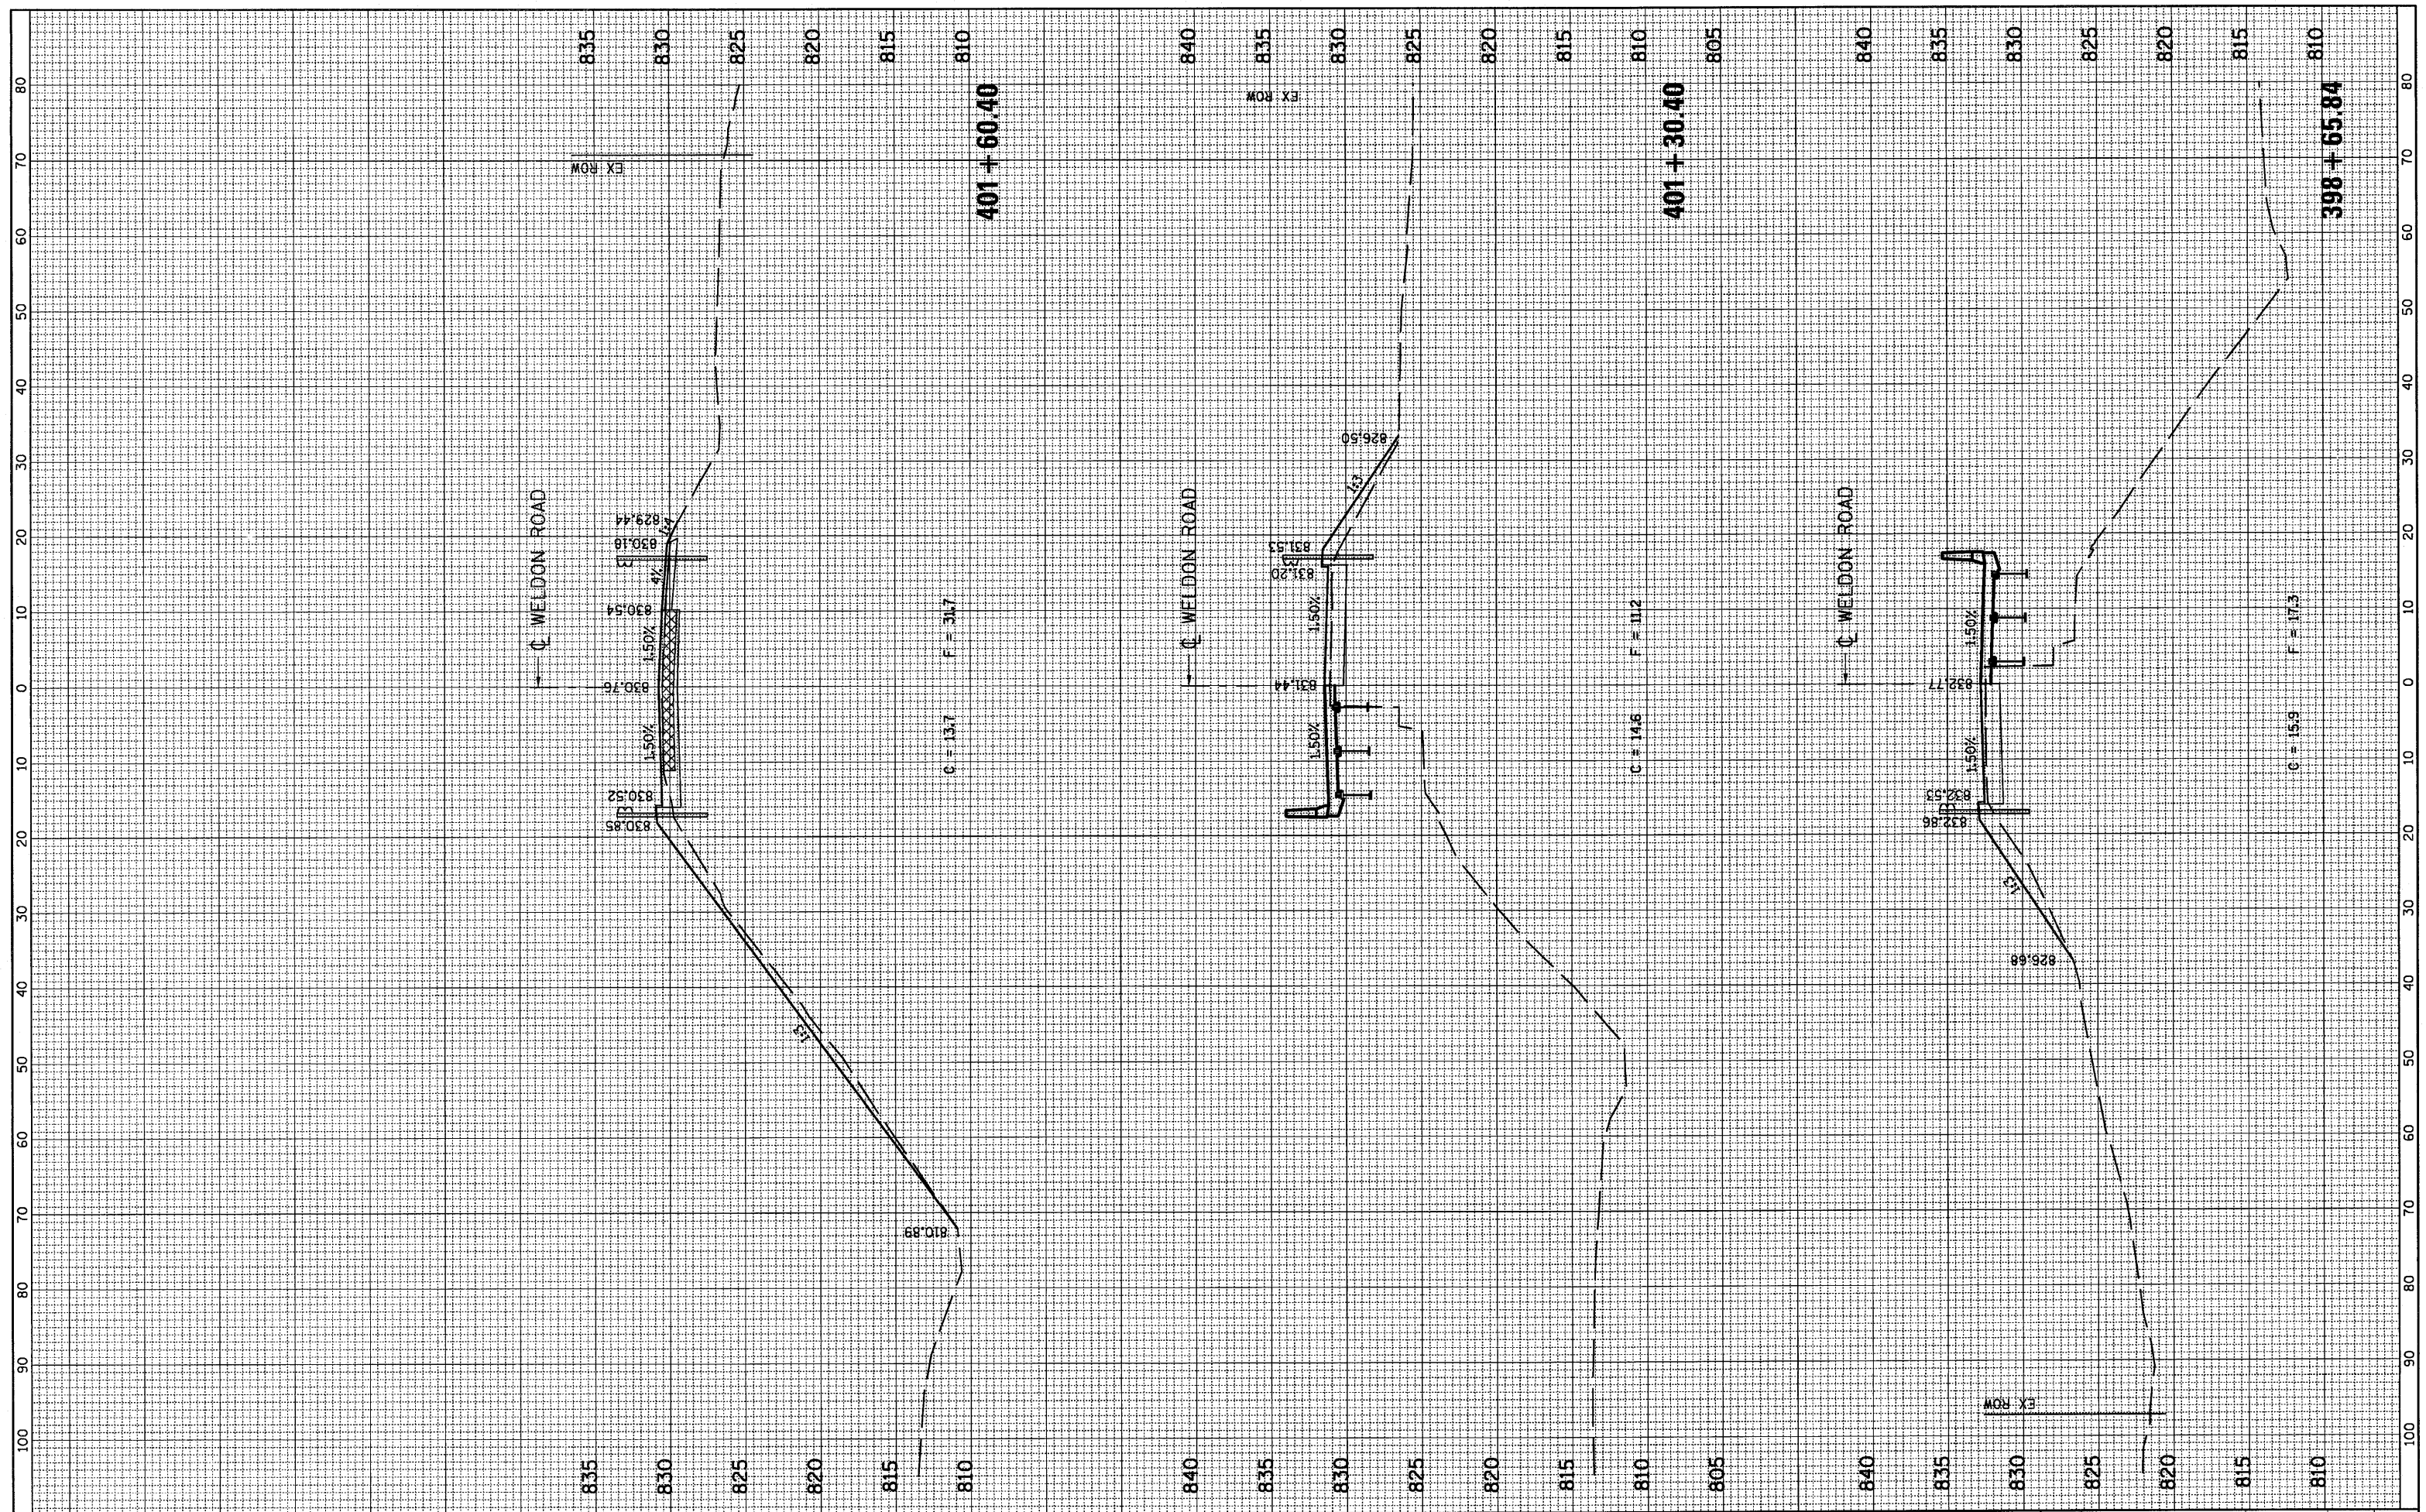

FILE NAME = G:\SB\9010-3\CADD Sheets\0264E11-sht-XSsht.dgn

USER NAME = IE Consultants  
 PLOT SCALE = 19.6882' / IN.  
 PLOT DATE = 7/23/2010

DESIGNED -  
 DRAWN -  
 CHECKED -  
 DATE -

REVISED -  
 REVISED -  
 REVISED -  
 REVISED -

**STATE OF ILLINOIS  
 DEPARTMENT OF TRANSPORTATION**

**CROSS SECTIONS  
 WELDON ROAD**

SCALE: SHEET NO. OF SHEETS STA. 398+65.84 TO STA. 401+60.40

F.A.P. RTE. 301	SECTION (1-1HB1)D	COUNTY WINNEBAGO	TOTAL SHEETS 55	SHEET NO. 53
ILLINOIS FED. AID PROJECT			CONTRACT NO. 64E11	