


FINAL SURVEY	BY	DATE
SURVEYED		
REVISIONS		
NOTE BOOK		
NO.		
AREAS CHECKED		

ORIGINAL SURVEY	BY	DATE
SURVEYED		
REVISIONS		
NOTE BOOK		
NO.		
AREAS CHECKED		

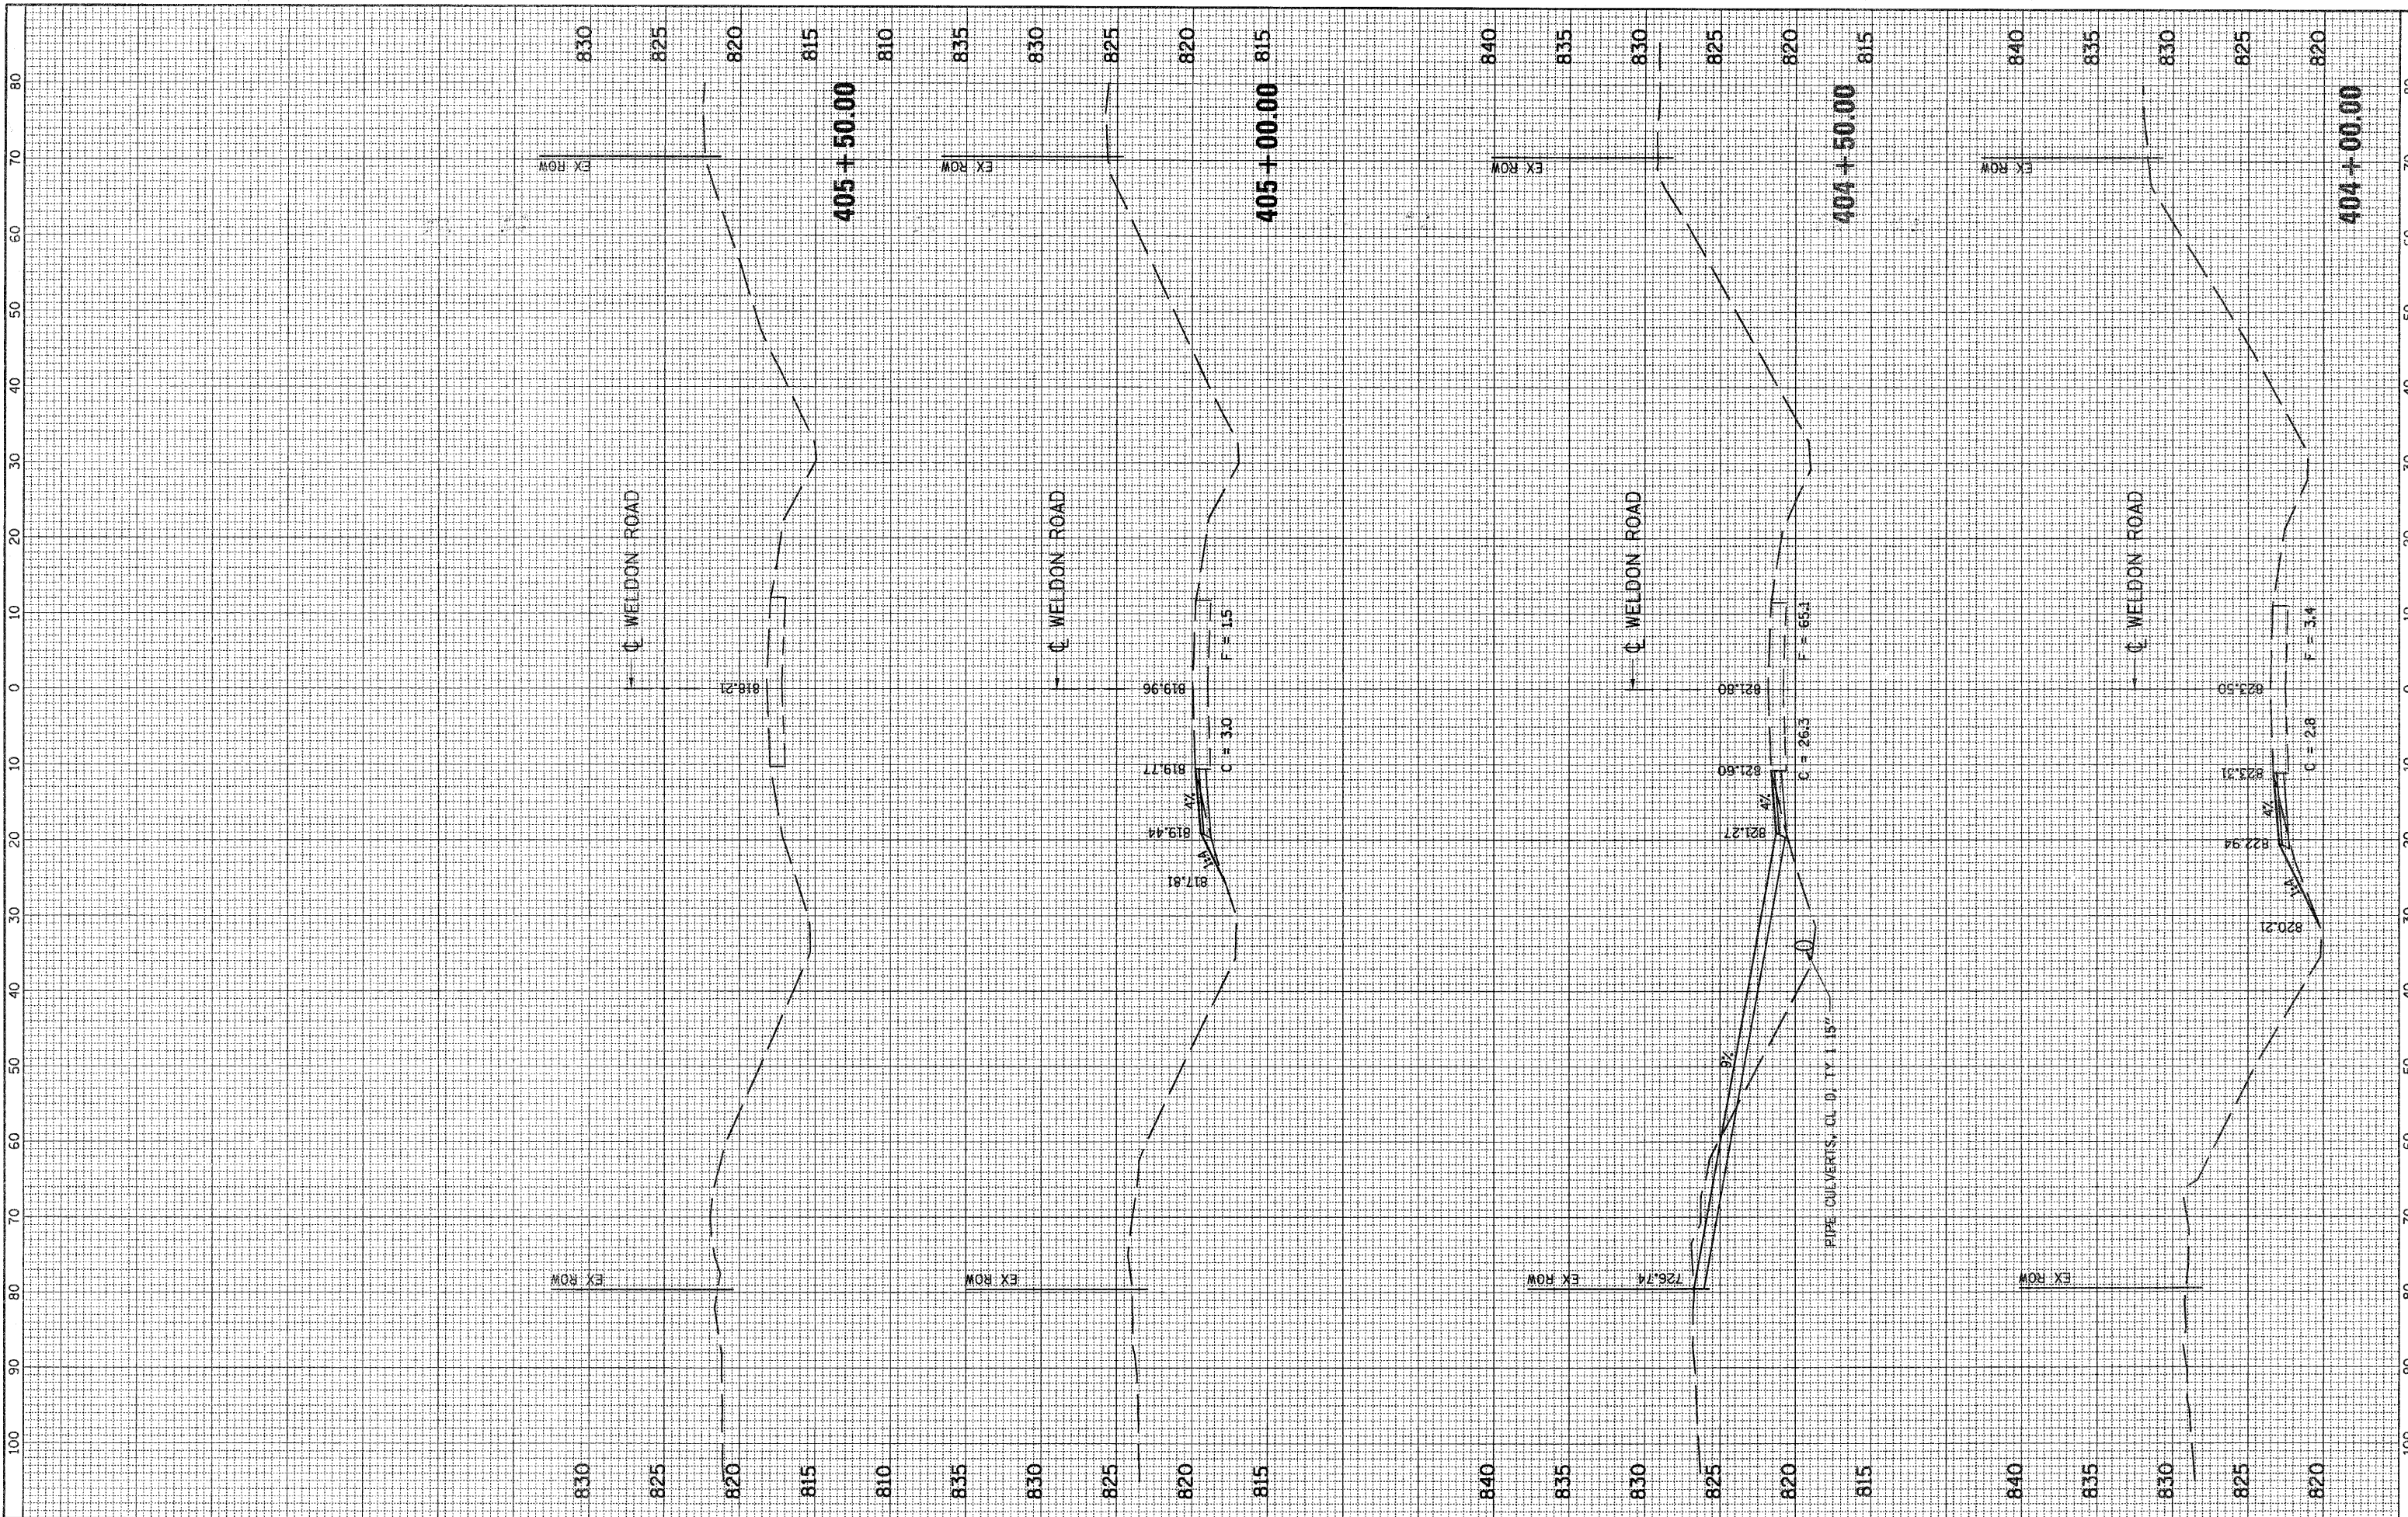

FILE NAME = G:\S09010-3\CADD Sheets\0264E11-sht-X5sh.t.dgn

USER NAME = IE Consultants  
 PLOT SCALE = 1/8" = 1'-0"  
 PLOT DATE = 7/23/2010

DESIGNED -  
 DRAWN -  
 CHECKED -  
 DATE -

REVISED -  
 REVISED -  
 REVISED -  
 REVISED -

**STATE OF ILLINOIS  
 DEPARTMENT OF TRANSPORTATION**

**CROSS SECTIONS  
 WELDON ROAD**

SCALE: SHEET NO. OF SHEETS STA. 404+00.00 TO STA. 405+50.00

F.A.P. RTE. 301	SECTION (1-1HB)D	COUNTY WINNEBAGO	TOTAL SHEETS 55	SHEET NO. 55
CONTRACT NO. 64E11			ILLINOIS FED. AID PROJECT	