


NOTE: AREA OF MILLING TRANSITION SHALL BE INCLUDED IN THE CONTRACT UNIT PRICE FOR THE VARIOUS PAY ITEMS FOR HOT-MIX ASPHALT SURFACE REMOVAL OF THE DEPTH SPECIFIED AND NO ADDITIONAL COMPENSATION SHALL BE ALLOWED.

### PAVEMENT PROFILE TRANSITION AT BEGINNING OF PROJECT

(DRIVING LANE)

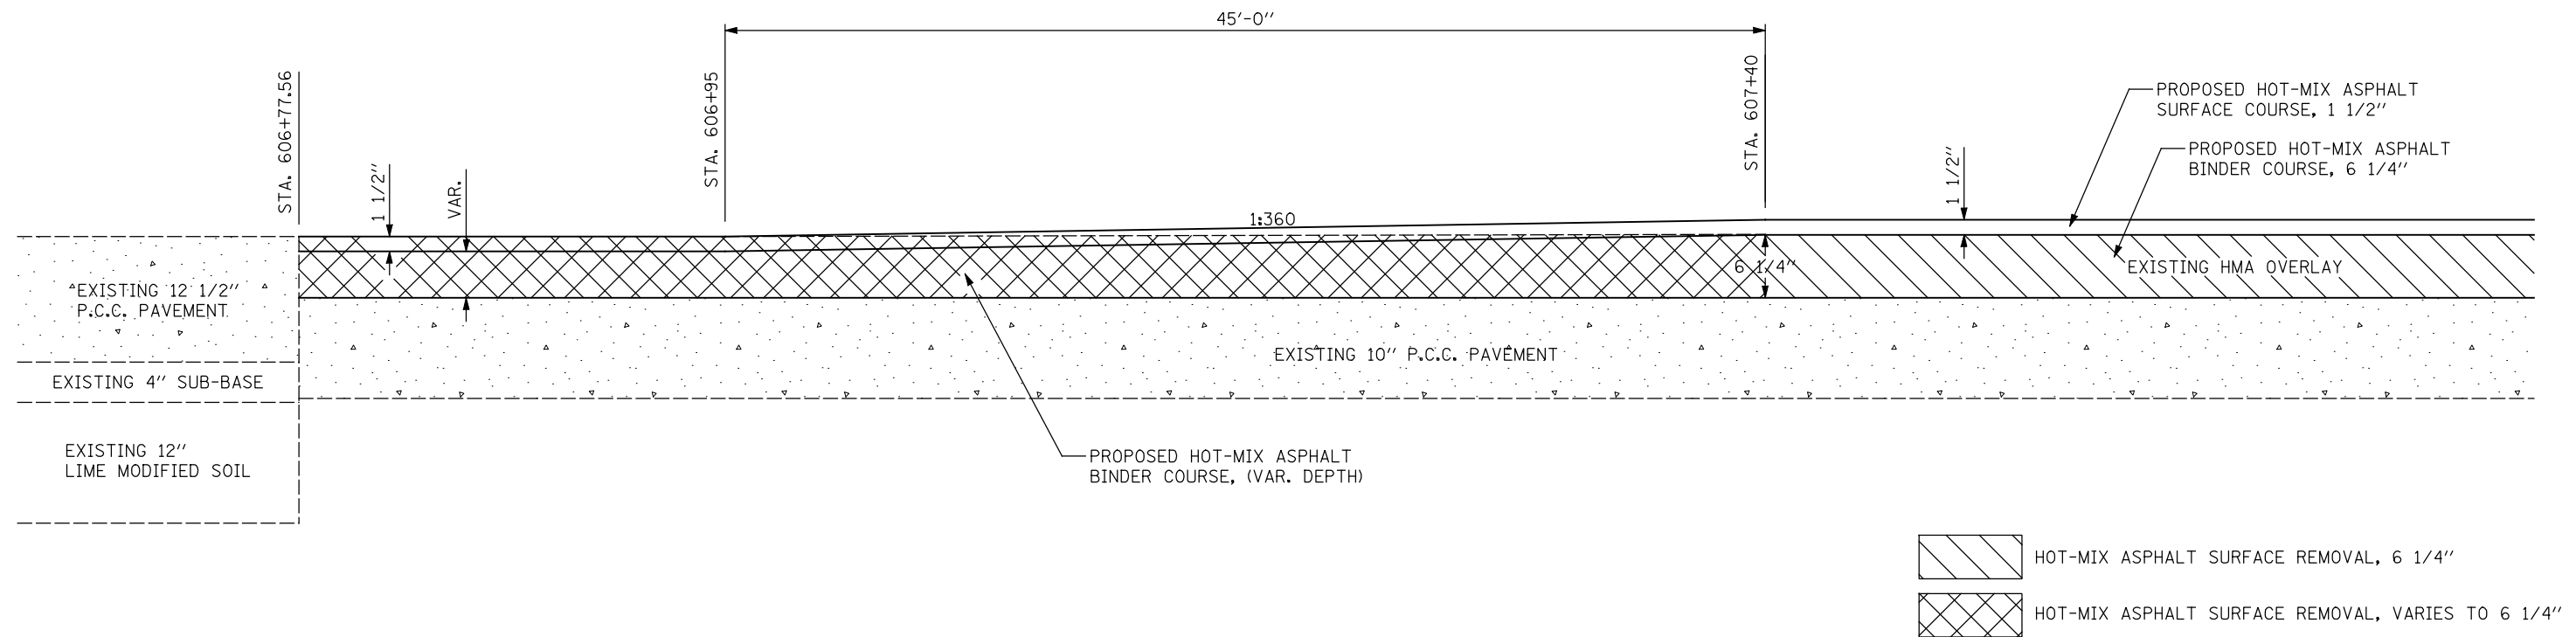

### PAVEMENT PROFILE TRANSITION AT BEGINNING OF PROJECT

(PASSING LANE)

