


DATE	
BY	
FINAL SURVEY	SURVEYED
NOTE BOOK	PLOTTED
NO.	TEMPLATE
	AREAS CHECKED

DATE	
BY	
ORIGINAL SURVEY	SURVEYED
NOTE BOOK	PLOTTED
NO.	TEMPLATE
	AREAS CHECKED

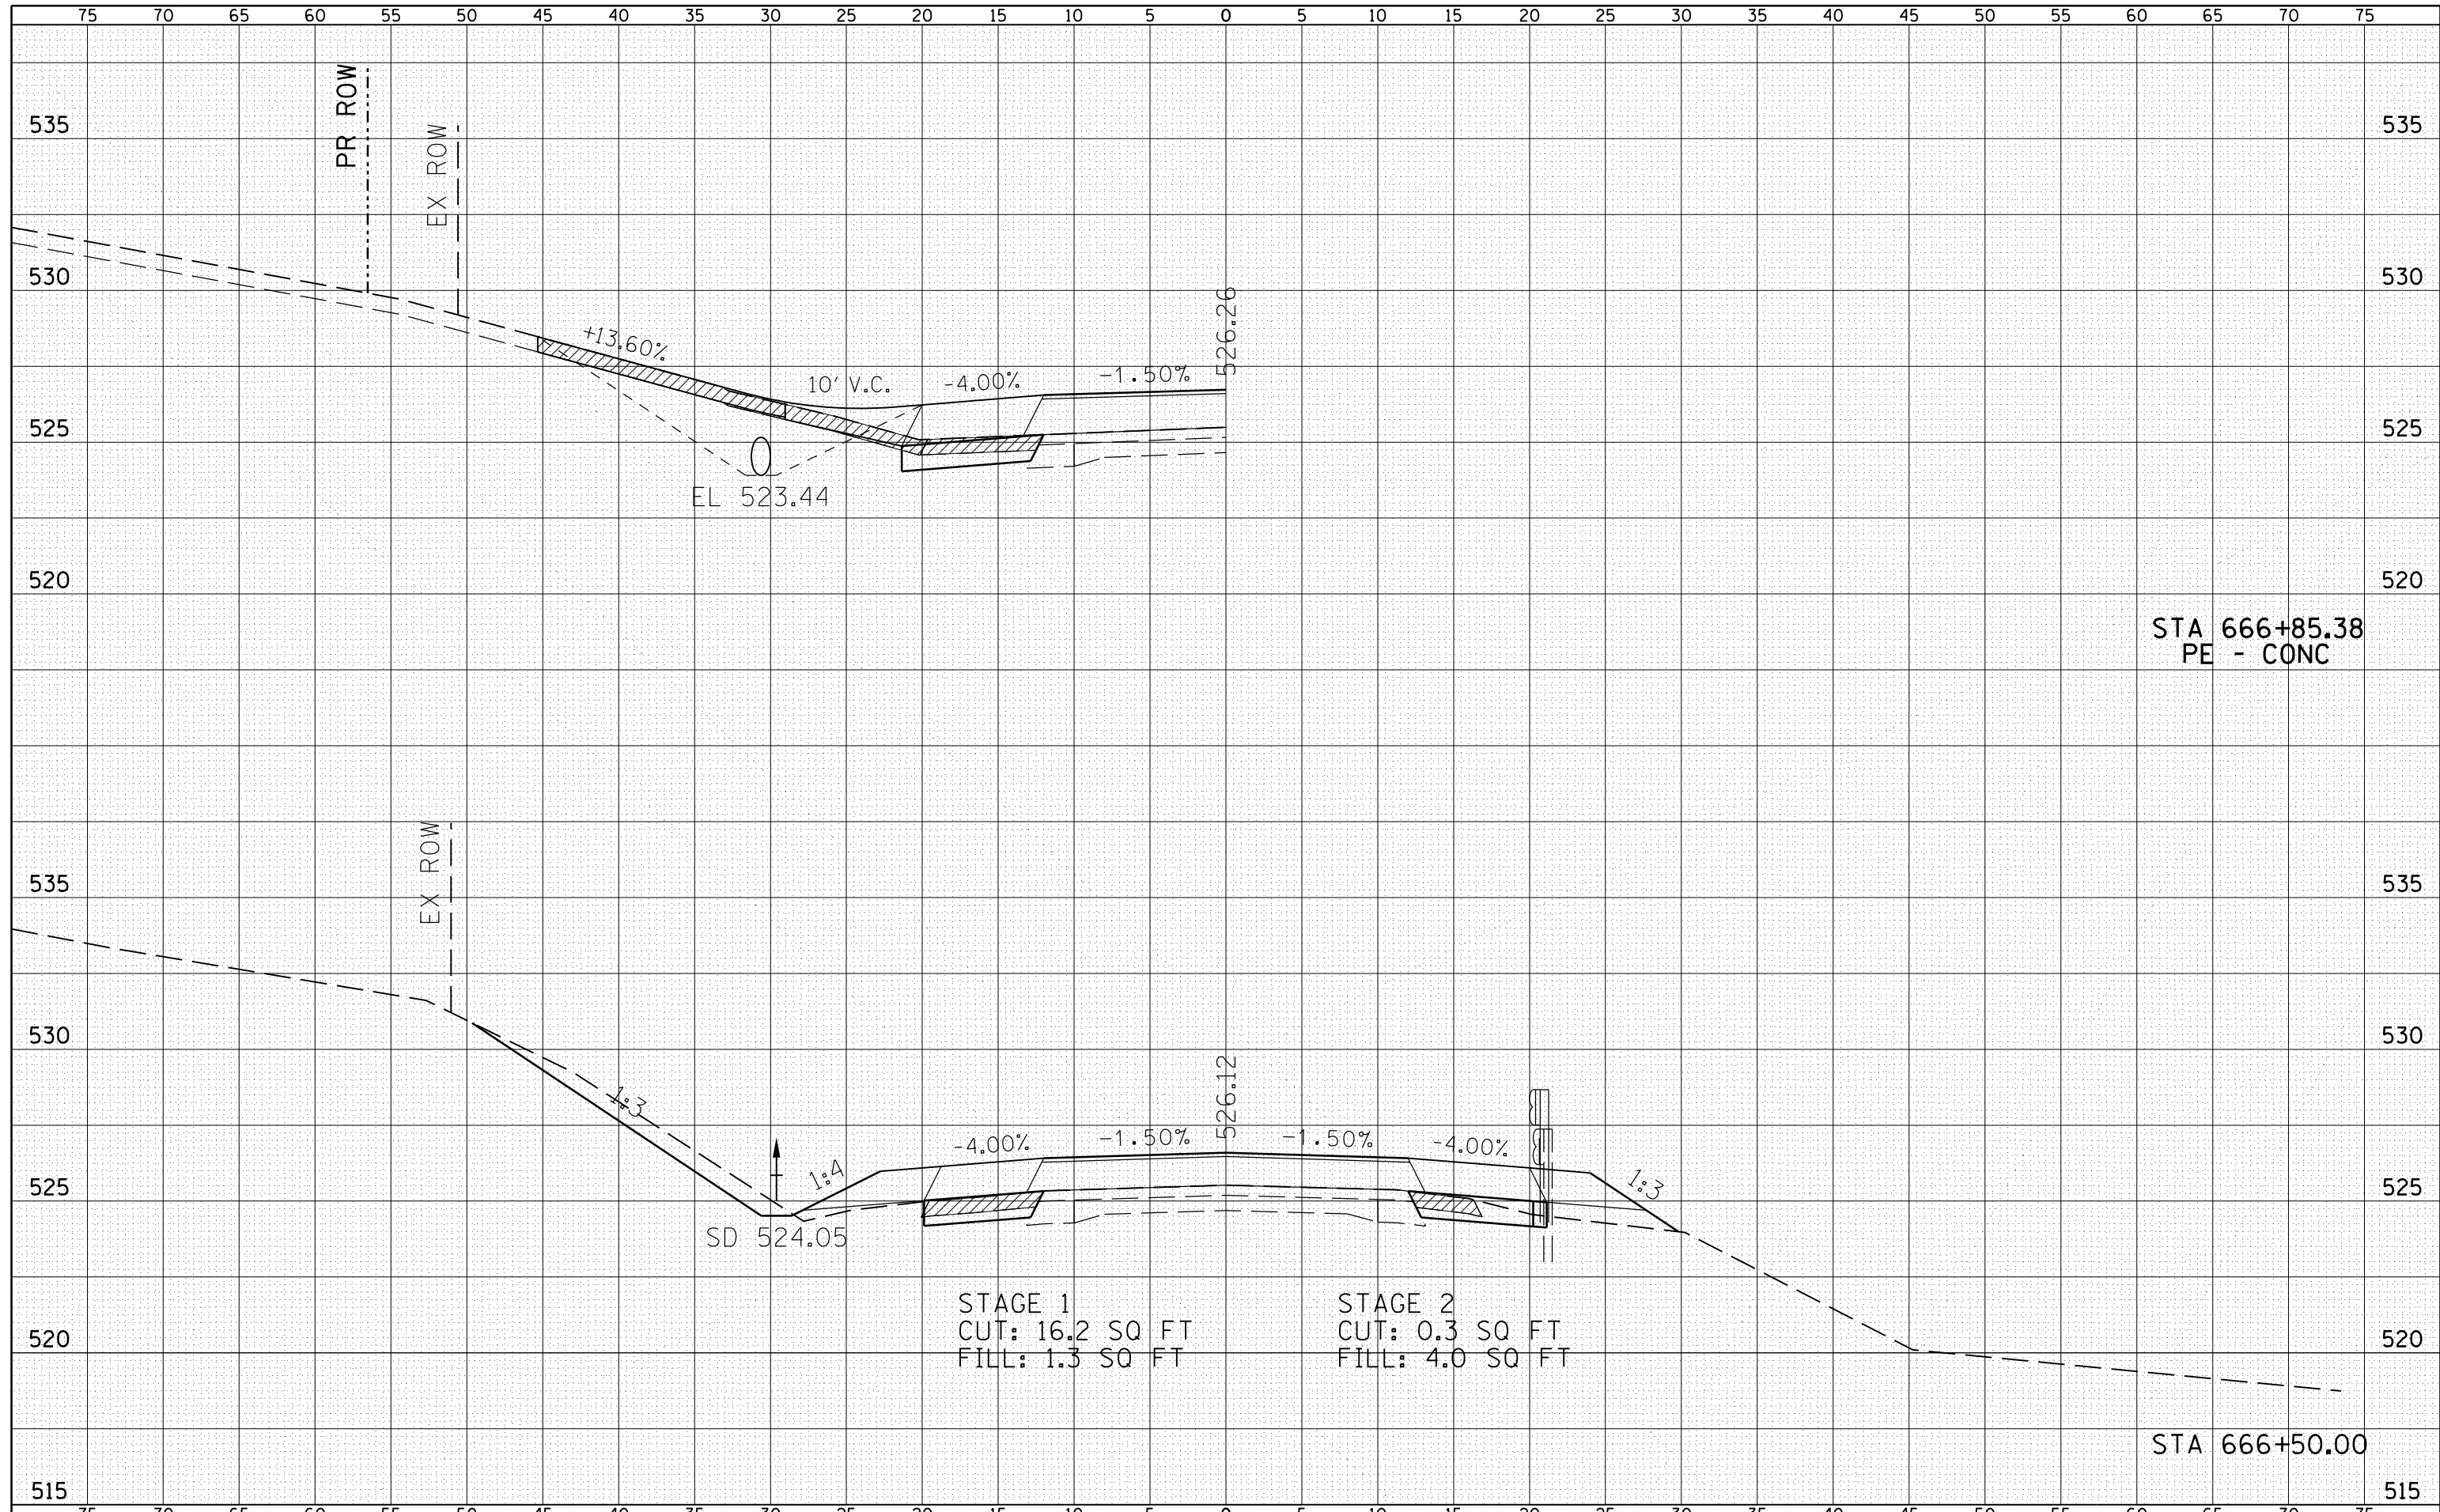

STA 666+85.38
PE - CONC

STAGE 1
CUT: 16.2 SQ FT
FILL: 1.3 SQ FT

STAGE 2
CUT: 0.3 SQ FT
FILL: 4.0 SQ FT

STA 666+50.00