


PART OF SECTION 9, 15 & 16, T11N, R10W OF THE 3RD PM, GREENE COUNTY, ILLINOIS

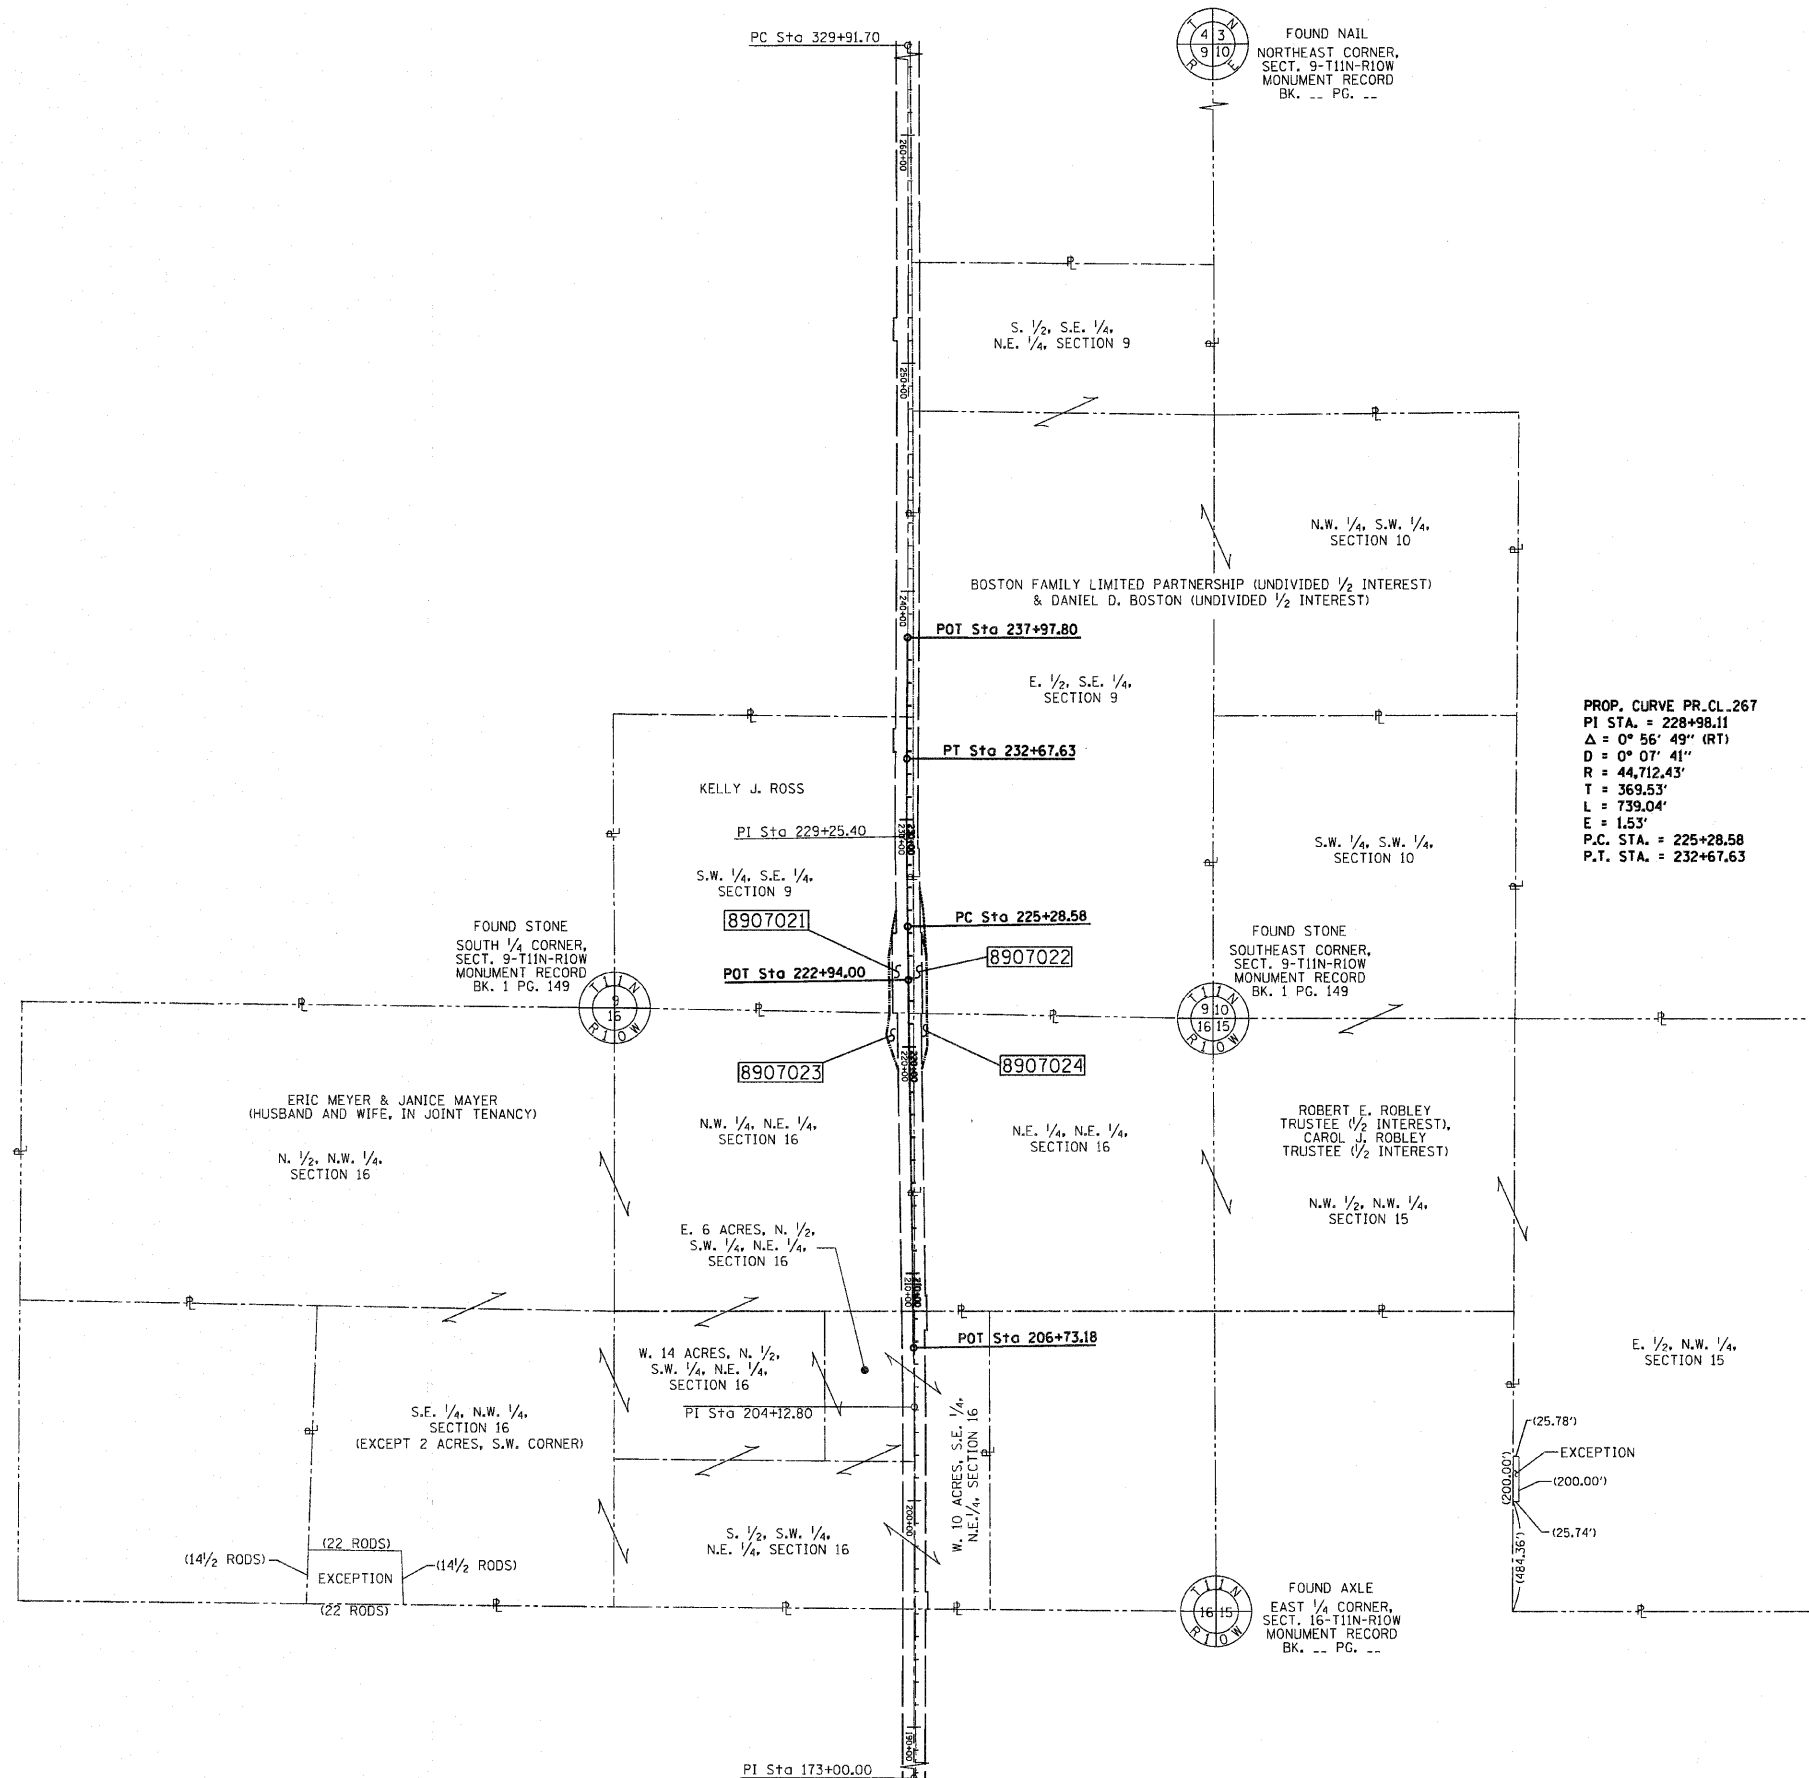

SPACE RESERVED FOR RECORDING OFFICER



STATE OF KENTUCKY )  
 COUNTY OF McCRACKEN ) SS

I, RONALD S. BACON, AN ILLINOIS PROFESSIONAL LAND SURVEYOR, CERTIFY THAT I HAVE SURVEYED THE PLAT OF HIGHWAYS SHOWN HEREON AND THAT THIS PROFESSIONAL SERVICE CONFORMS TO THE CURRENT ILLINOIS MINIMUM STANDARDS FOR A BOUNDARY SURVEY OF THE EXISTING RIGHT OF WAY.

DATED \_\_\_\_\_

RONALD S. BACON, PLS NO. 035-003586  
 LICENSE EXPIRATION DATE: 11/30/2010



500 SOUTH 17th STREET  
 PADUCAH, KENTUCKY 42003  
 PHONE - 270.443.1995


403 NORTH COURT STREET  
 MARION, ILLINOIS 62959  
 PHONE - 618.997.9190

601 NORTH 4th STREET  
 MURRAY, KENTUCKY 42071  
 PHONE - 270.753.7307

131 SAUNDERSVILLE ROAD  
 HENDERSON, TN 37075  
 PHONE - 615.690.6224

REGISTRATION NO. 184-003258

ILLINOIS DEPARTMENT OF TRANSPORTATION  
**PLAT OF HIGHWAYS**  
 FAP ROUTE 10 (IL. 267)  
 SECTION 3B-1  
 GREENE COUNTY  
 JOB NO. R-98-007-09  
 TOTAL HOLDING SHEET

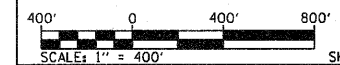

ILLINOIS DEPARTMENT OF TRANSPORTATION  
 DIVISION OF HIGHWAYS/REGION 5/DISTRICT 8  
 1102 EASTPORT PLAZA DRIVE  
 COLLINSVILLE, ILLINOIS 62234-6198

F.A.S. RTE.	SECTION	COUNTY	TOTAL SHEETS	SHEET NO.
10	3B-1	GREENE	59	25

COMPLETION DATE OF FIELD WORK PERFORMED		CONTRACT NO. 76C15	
LAND SURVEY: MARCH 19, 2009		FED. ROAD DIST. NO. [ILLINOIS] FED. AID PROJECT	