


DATE	
BY	
CHECKED	
DATE	
NO.	

SECTION 27, T15S, R1W, 3RD PM

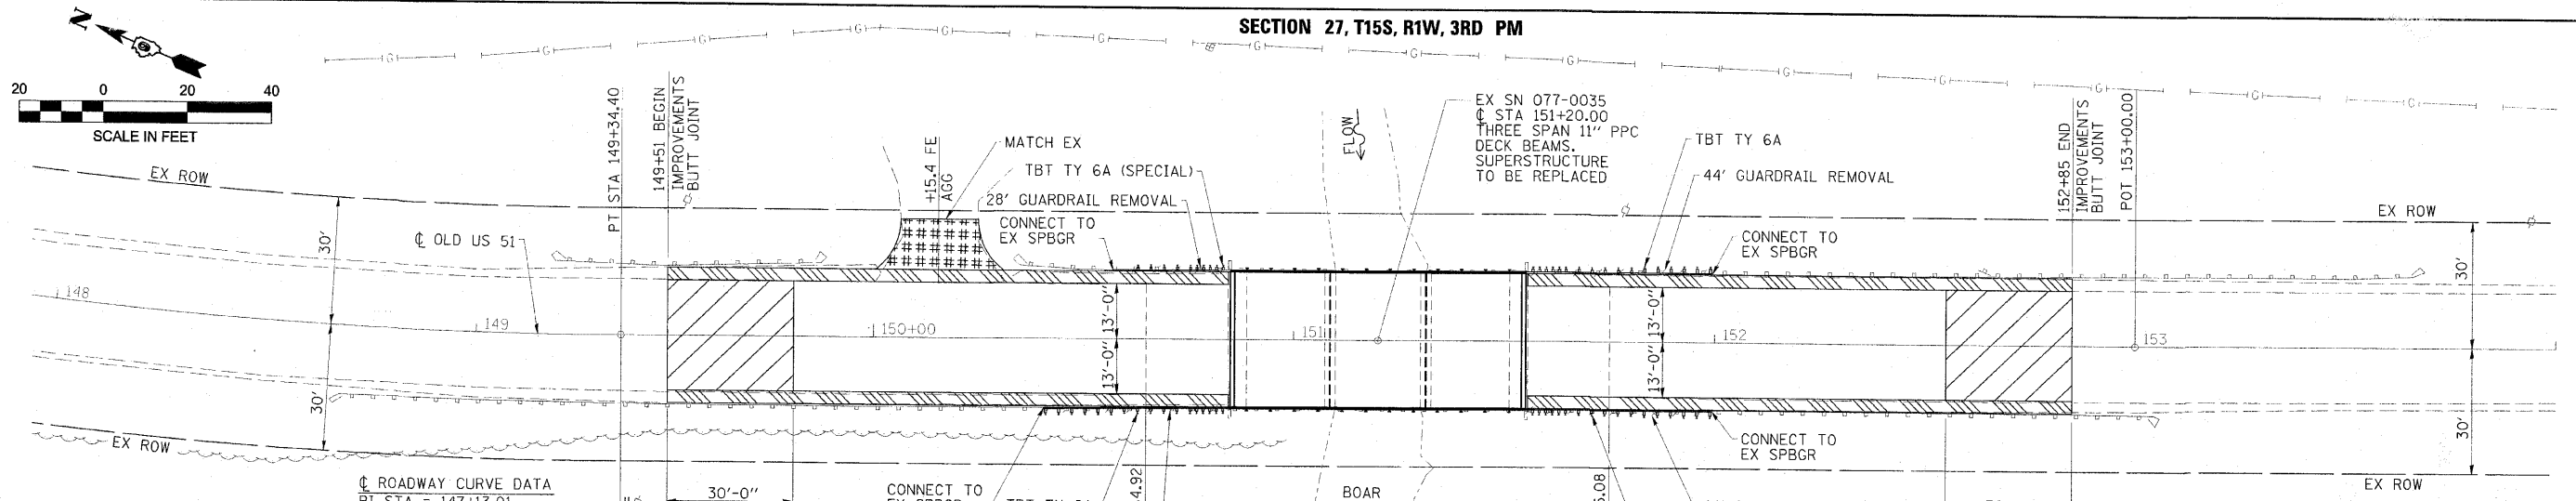

LEGEND

- AGGREGATE SHOULDER WEDGE, TYPE B
- HMA SURFACE REMOVAL - BUTT JOINT
- AGGREGATE SURFACE COURSE, TYPE B





ROADWAY CURVE DATA
 PI STA = 147+13.01
 Δ = 21° 51' 45" (LT)
 D = 4° 52' 36"
 R = 1,174.87'
 T = 226.91'
 L = 448.30'
 E = 21.71'
 PC STA = 144+86.10
 PT STA = 149+34.40

EQUATION:
 STA 149+34.40 BK =
 STA 149+39.31 AH

BENCHMARK: BM 77352 EL 343.16 (NAVD 88)

RR SPIKE IN POWER POLE AT STA 156+11, 34'± LT

SECTION 27, T15S, R1W, 3RD PM

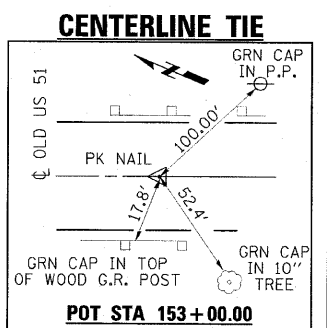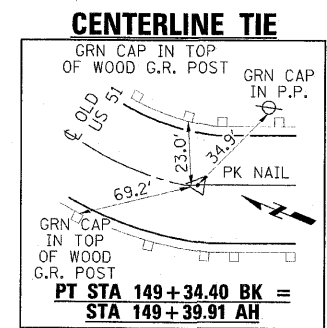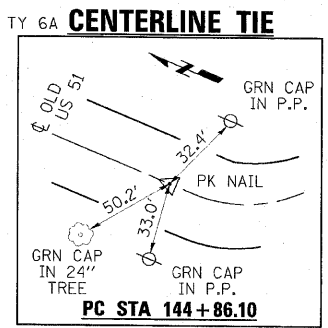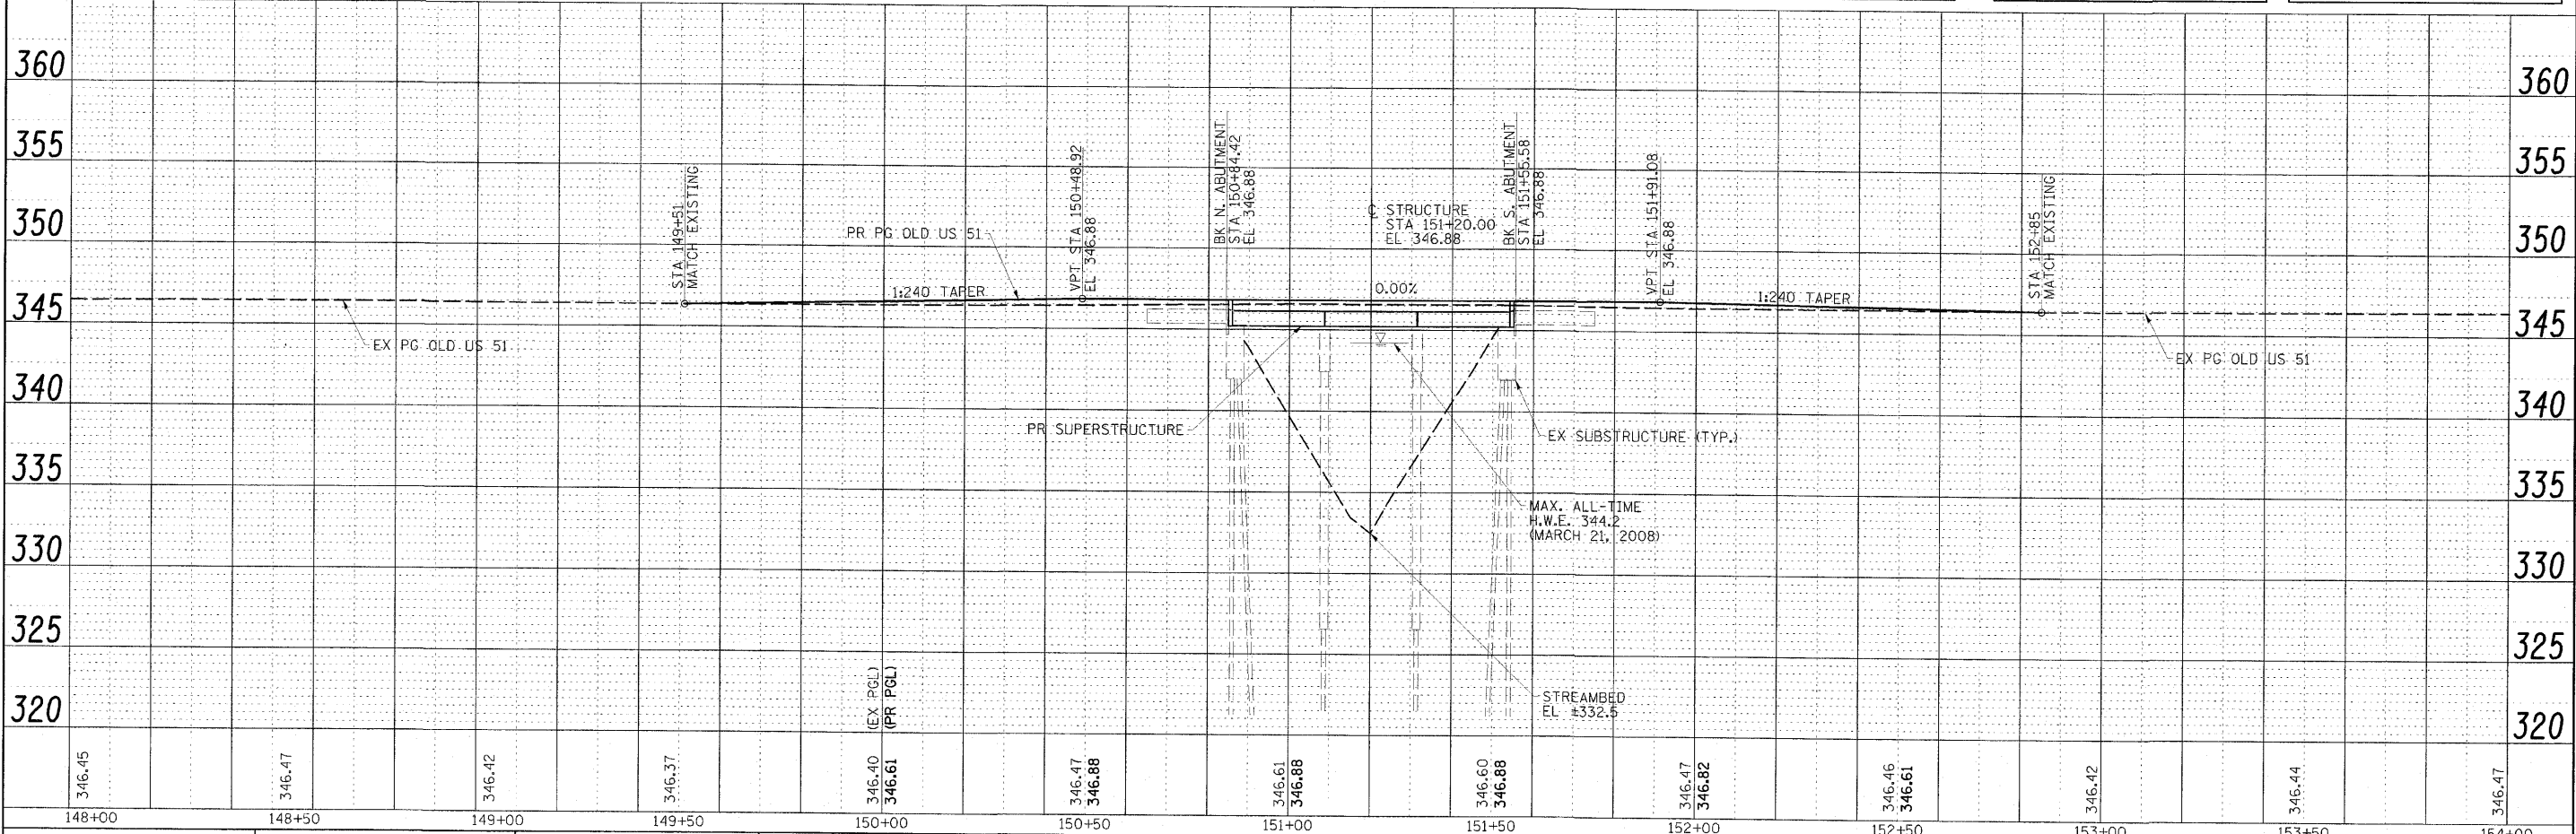

DATE	
BY	
CHECKED	
DATE	
NO.	