
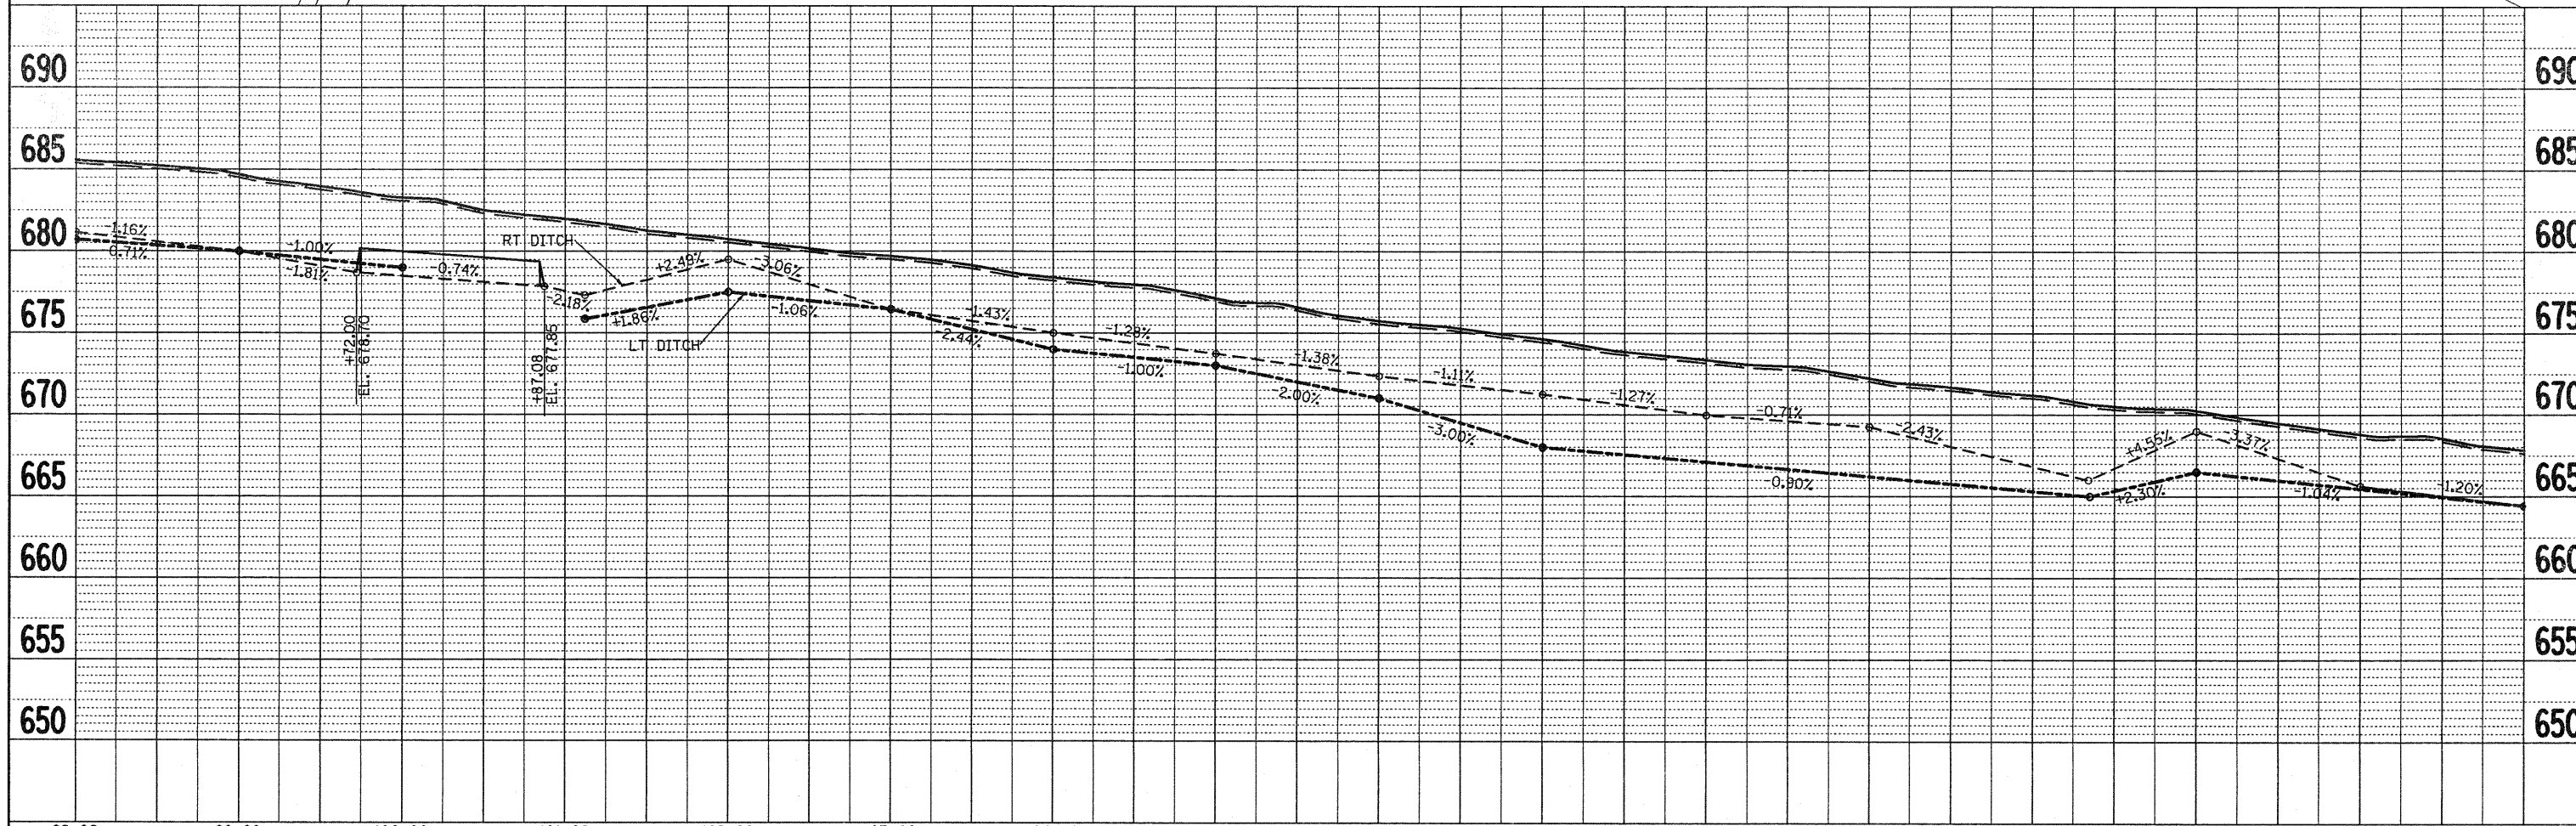




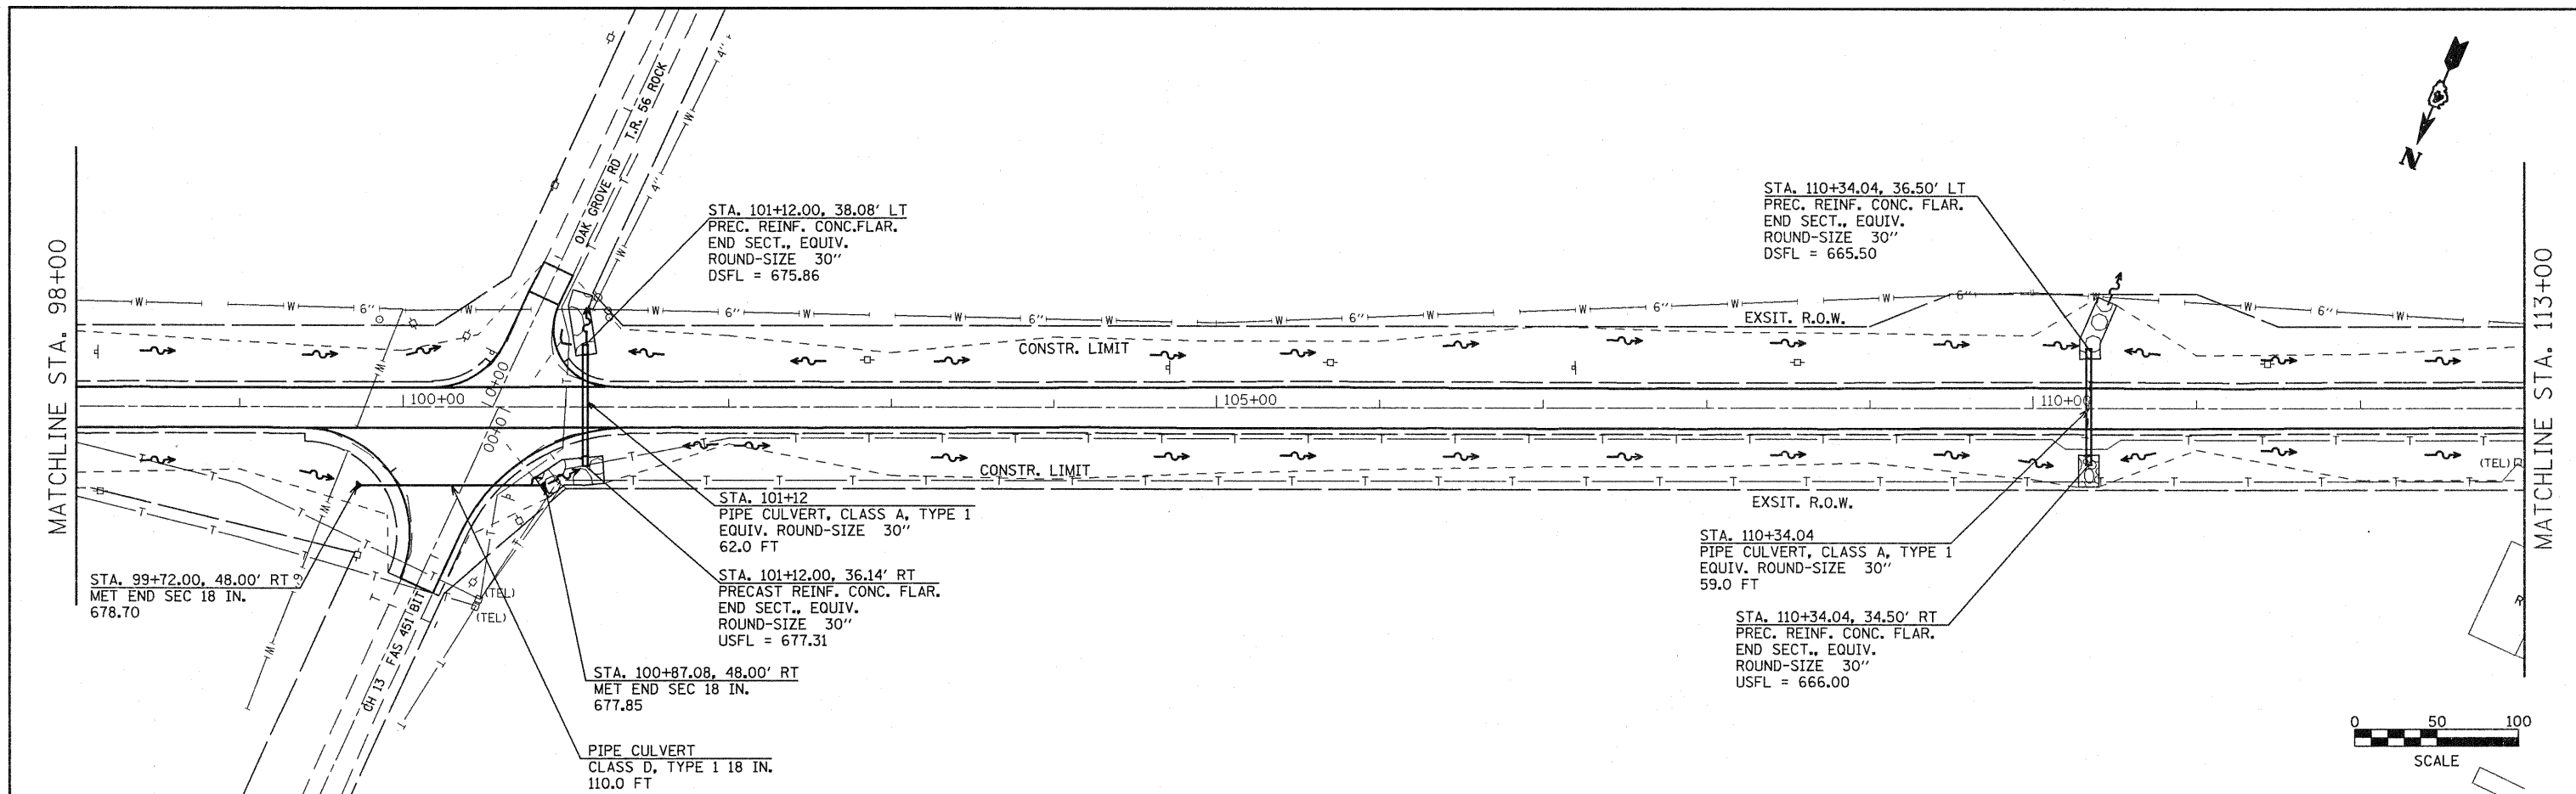

| | | | | | | | | | | |
|--------------------------|---------------------|-------------|-----------|---|---------------------------------|---|-------------------------------|----------------|------------------|--------------|
| FILE NAME = plan.dgn | USER NAME = horstkj | DESIGNED - | REVISED - | STATE OF ILLINOIS DEPARTMENT OF TRANSPORTATION | DRAINAGE & UTILITIES | F.A.P. RTE. 317 | SECTION 15W-2,RS-3;16W-3,RS-5 | COUNTY FULLTON | TOTAL SHEETS 171 | SHEET NO. 74 |
| PLOT SCALE = 1/8" = 100' | CHECKED - KJH | DRAWN - JGJ | REVISED - | | | CONTRACT NO. 88098 | | | | |
| PLOT DATE = 8/18/2018 | DATE - | CHECKED - | REVISED - | | | FED. ROAD DIST. NO. [ILLINOIS] FED. AID PROJECT | | | | |
| | | | | | | SCALE: SHEET NO. 6 OF 14 SHEETS STA. 98+00 TO STA. 113+00 | | | | |