


ORIGINAL SURVEY	DESIGNED
SURVEY	DRAWN
NOTE BOOK	CHECKED
TEMPLATE	REVISIONS
AREAS CHECKED	
NO.	

ORIGINAL SURVEY	DESIGNED
SURVEY	DRAWN
NOTE BOOK	CHECKED
TEMPLATE	REVISIONS
AREAS CHECKED	
NO.	

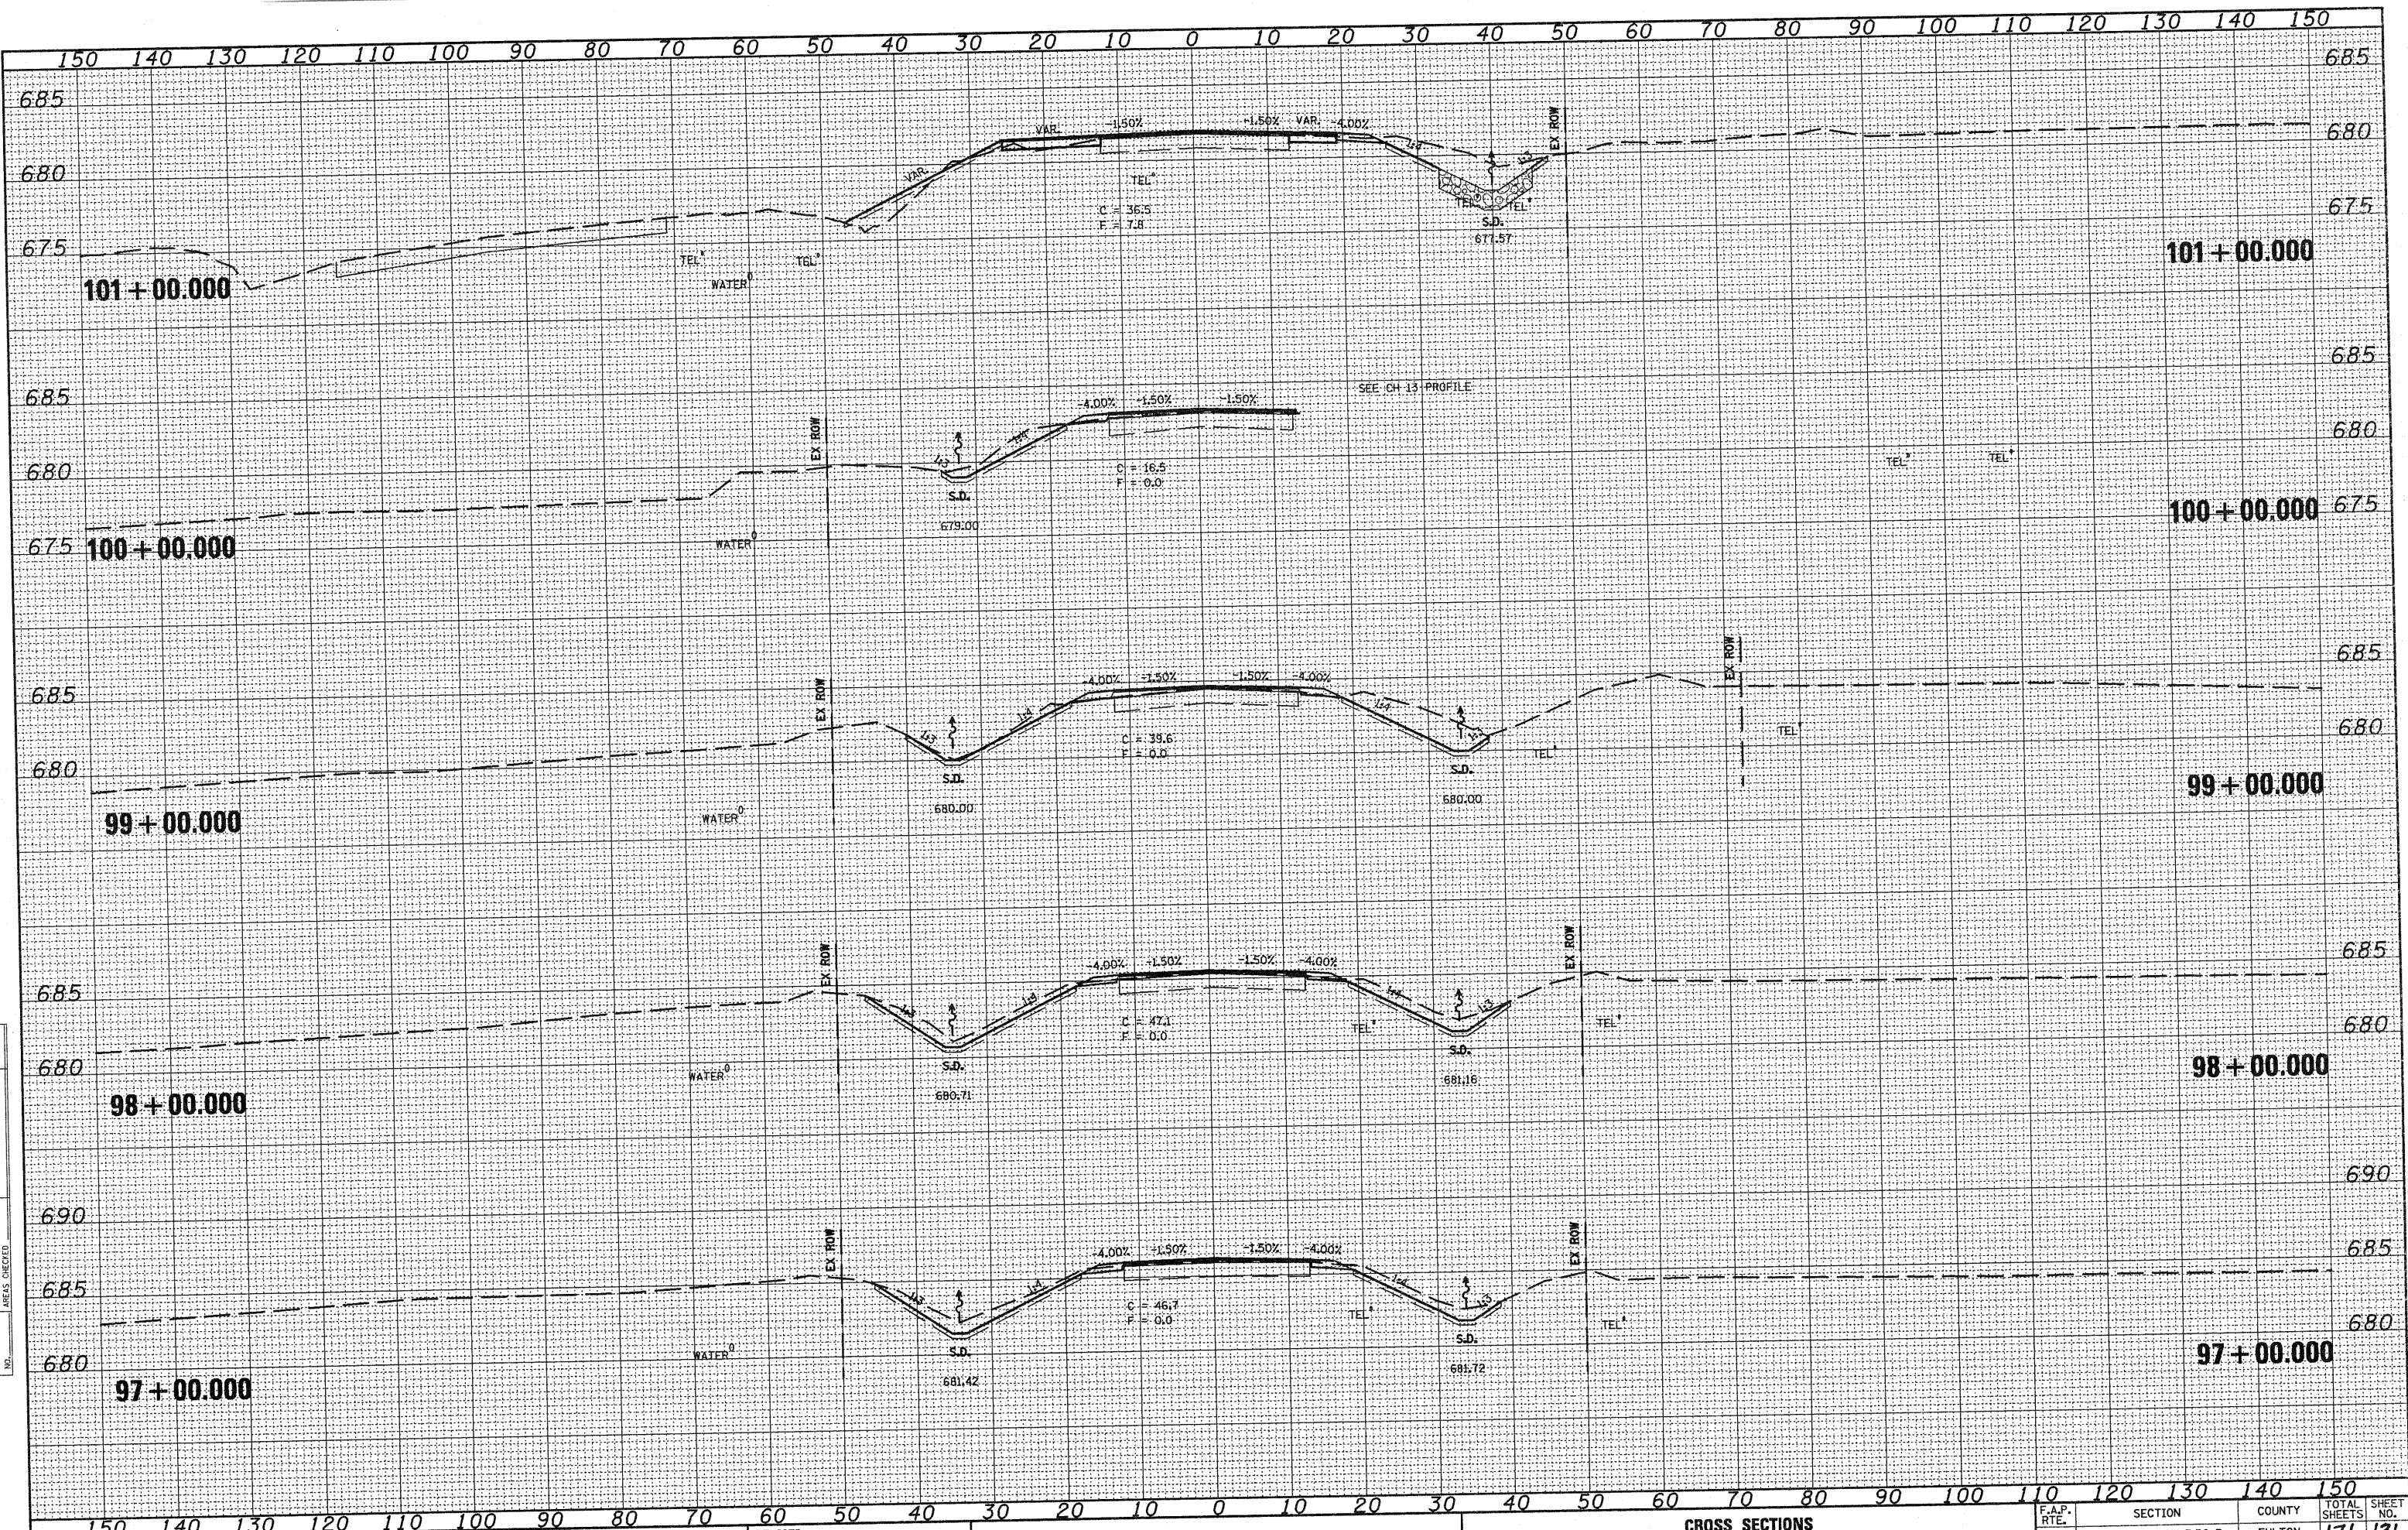

FILE NAME = xssheets.dgn

USER NAME = horathj
 DESIGNED -
 DRAWN -
 CHECKED -
 DATE -

DESIGNED -
 DRAWN -
 CHECKED -
 DATE -

REVISED -
 REVISED -
 REVISED -
 REVISED -

STATE OF ILLINOIS
 DEPARTMENT OF TRANSPORTATION

CROSS SECTIONS
 SCALE: SHEET NO. OF SHEETS STA. 97+00.00 TO STA. 101+00.00

F.A.P. RTE.	SECTION	COUNTY	TOTAL SHEETS	SHEET NO.
317	15W-2,RS-3;16W-3,RS-5	FULTON	171	131
CONTRACT NO. 88098			ILLINOIS FED. AID PROJECT	