


FINAL SURVEY PLOTTED TEMPLATE AREAS CHECKED

ORIGINAL SURVEY PLOTTED TEMPLATE AREAS CHECKED

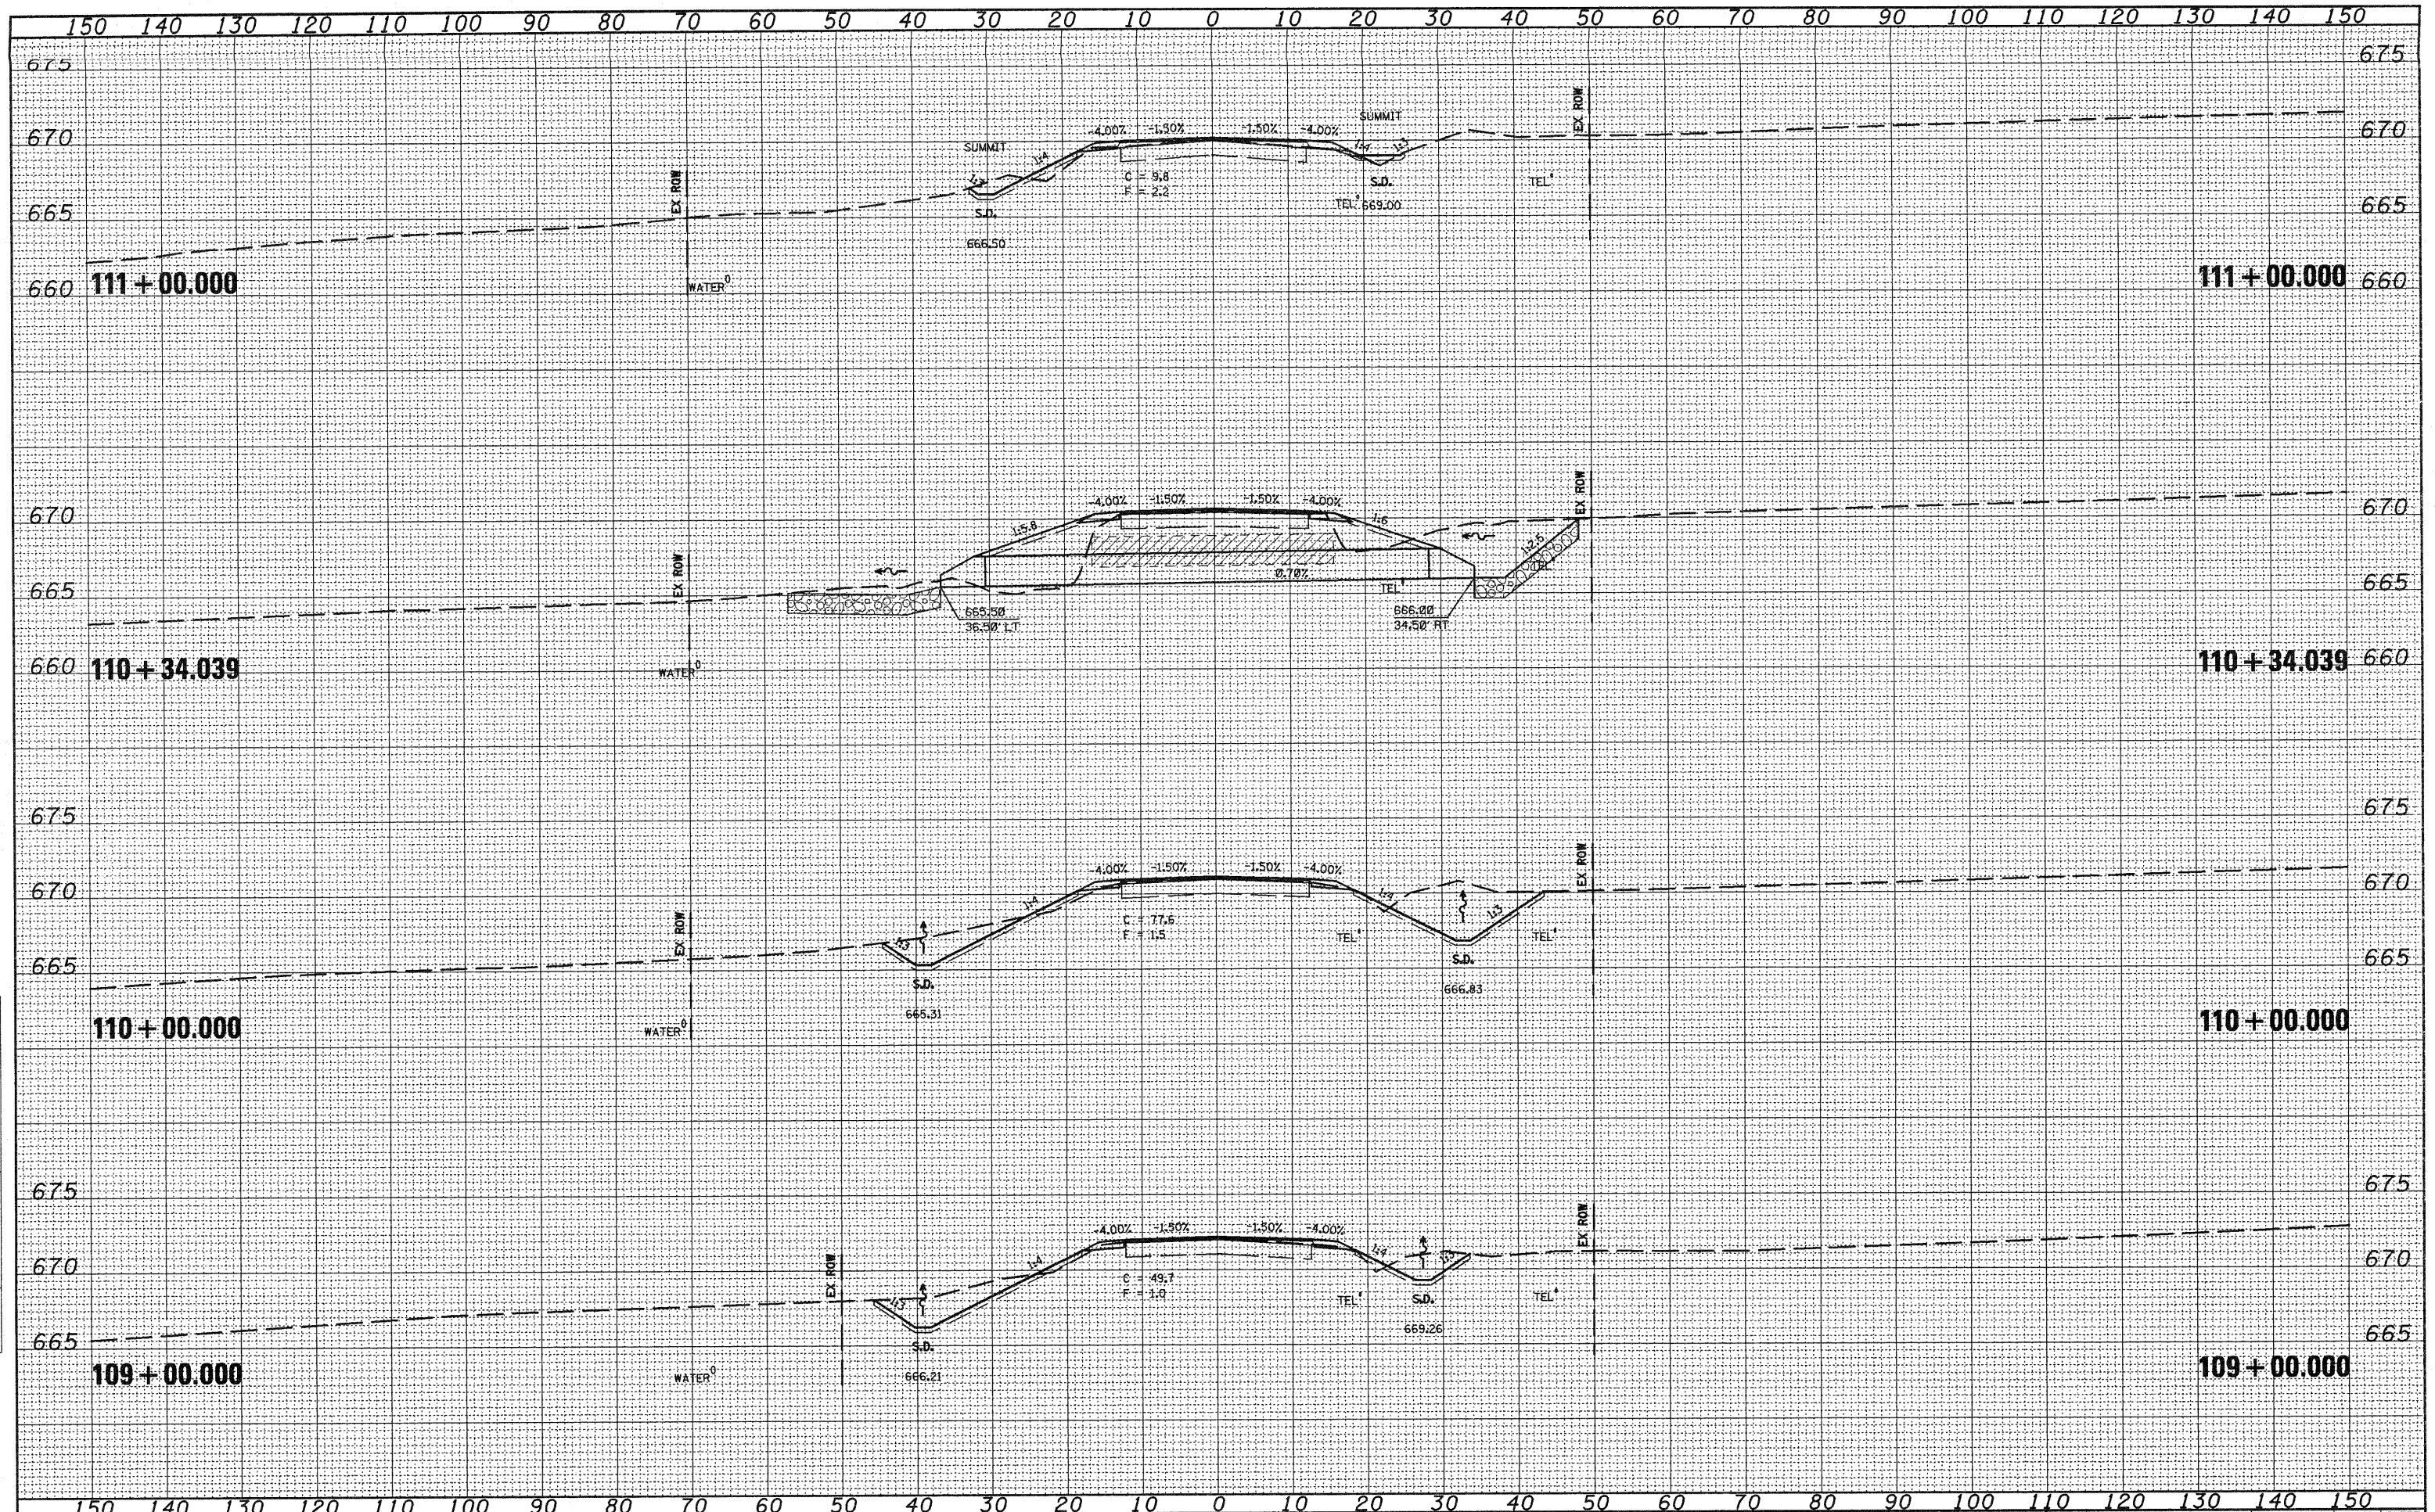

|   |                     |  |  |   |  |                       |           |                                    |                                  |   |                     |                  |
|---|---------------------|--|--|---|--|-----------------------|-----------|------------------------------------|----------------------------------|---|---------------------|------------------|
| FILE NAME =<br>xssheets.dgn                         | USER NAME = horstkj | DESIGNED -<br>DRAWN -<br>CHECKED -<br>DATE - | REVISED -<br>REVISED -<br>REVISED -<br>REVISED - | <b>STATE OF ILLINOIS<br/>DEPARTMENT OF TRANSPORTATION</b> |  | <b>CROSS SECTIONS</b> |           | F.A.P.<br>RTE.<br>317              | SECTION<br>15W-2,RS-3;16W-3,RS-5 | COUNTY<br>FULTON                                | TOTAL SHEETS<br>171 | SHEET NO.<br>134 |
| PLOT SCALE = 28.0000' / IN.<br>PLOT DATE = 8/5/2010 |                     |  |  | SCALE:  |  | SHEET NO.             | OF SHEETS | STA. 109+00.000 TO STA. 111+00.000 |                                  | CONTRACT NO. 88098<br>ILLINOIS FED. AID PROJECT |                     |                  |