



FOR INFORMATION ONLY

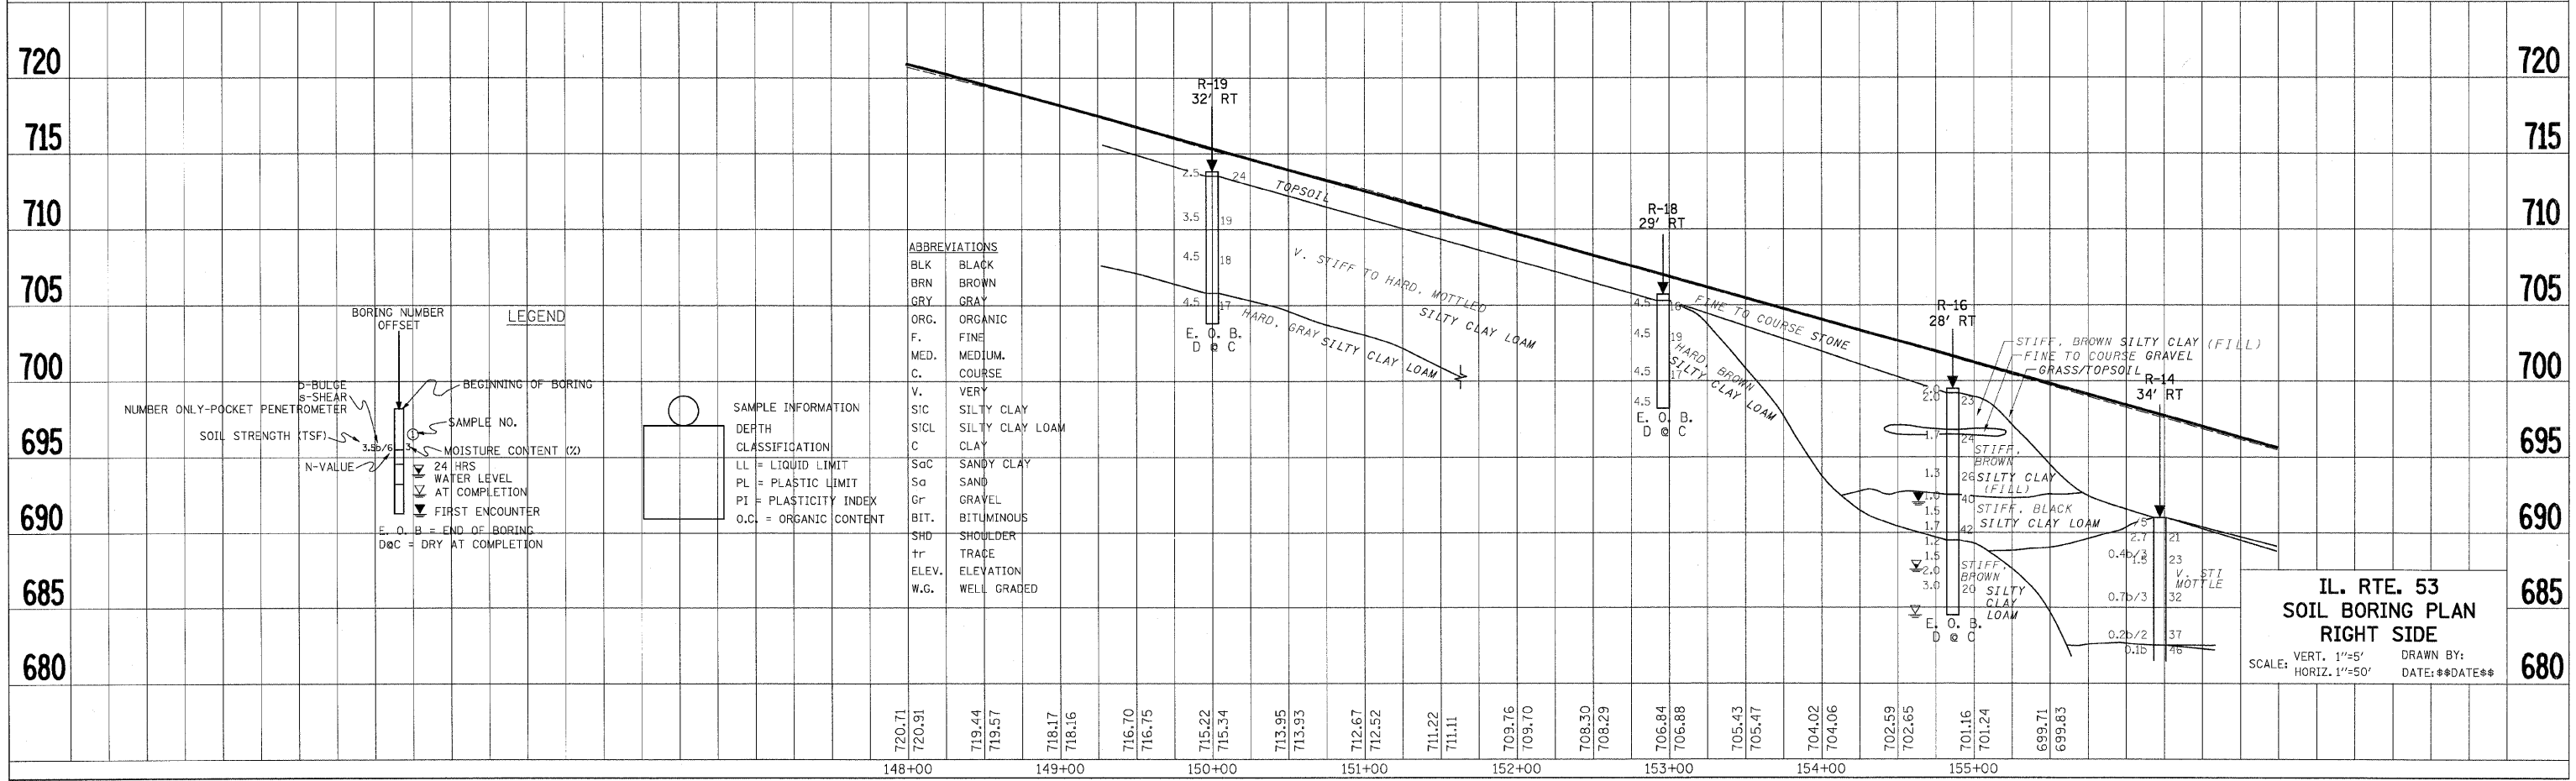

- ABBREVIATIONS**
- BLK BLACK
 - BRN BROWN
 - GRY GRAY
 - ORG. ORGANIC
 - F. FINE
 - MED. MEDIUM
 - C. COURSE
 - V. VERY
 - SIC SILTY CLAY
 - SICL SILTY CLAY LOAM
 - C CLAY
 - SsC SANDY CLAY
 - Ss SAND
 - Gr GRAVEL
 - BIT. BITUMINOUS
 - SHD SHOULDER
 - tr TRACE
 - ELEV. ELEVATION
 - W.G. WELL GRADED

- SAMPLE INFORMATION**
- DEPTH
 - CLASSIFICATION
 - LL = LIQUID LIMIT
 - PL = PLASTIC LIMIT
 - PI = PLASTICITY INDEX
 - O.C. = ORGANIC CONTENT

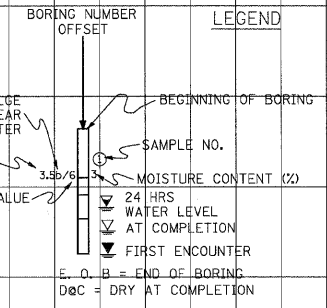

**IL. RTE. 53
SOIL BORING PLAN
RIGHT SIDE**

SCALE: VERT. 1"=5'
HORIZ. 1"=50'

DRAWN BY:
DATE: ##DATE##

DATE-TIME
DGN-SPEC
USER