


75 70 65 60 55 50 45 40 35 30 25 20 15 10 5 0 5 10 15 20 25 30 35 40 45 50 55 60 65 70 75

F.A.U. RTE.	SECTION	COUNTY	TOTAL SHEETS	SHEET NO.
2578	532B	DUPAGE	117	117
STA. 11+62.57 TO 12+09.79				
FED. ROAD DIST. NO. 1 ILLINOIS FED. AID PROJECT				
CONTRACT #62881				

BY	DATE

BY	DATE

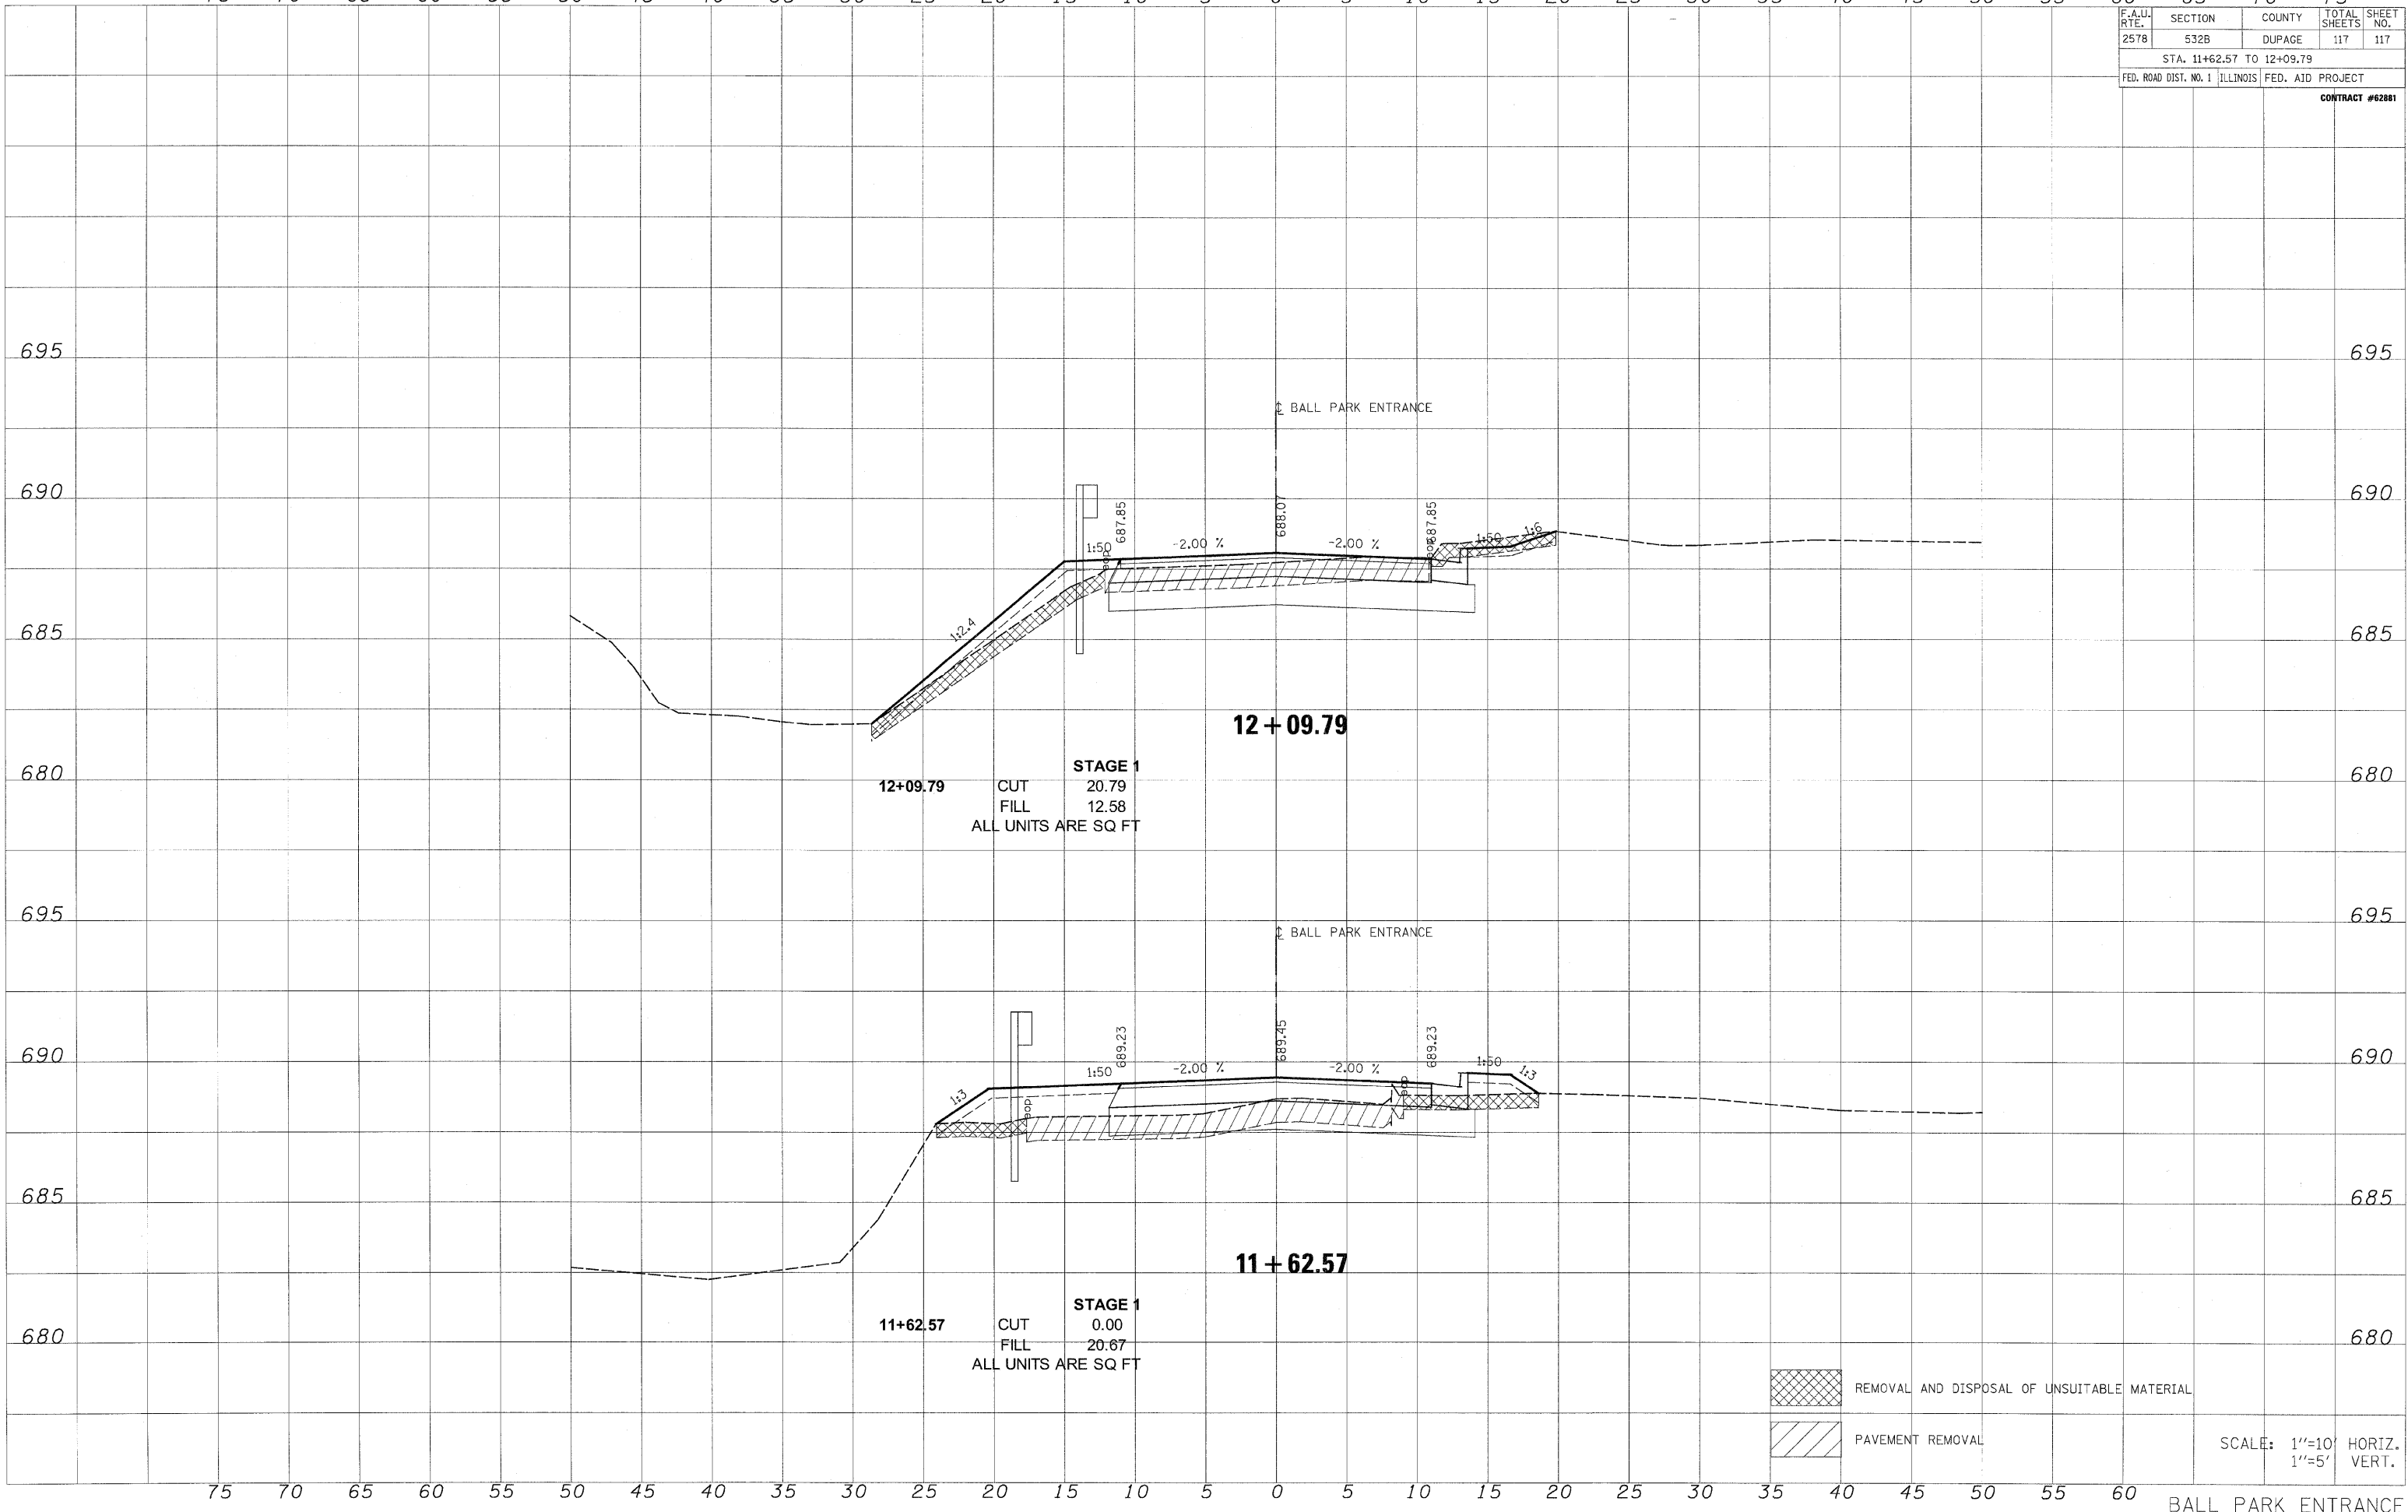

12+09.79
STAGE 1
 CUT 20.79
 FILL 12.58
 ALL UNITS ARE SQ FT

11+62.57
STAGE 1
 CUT 0.00
 FILL 20.67
 ALL UNITS ARE SQ FT

REMOVAL AND DISPOSAL OF UNSUITABLE MATERIAL
 PAVEMENT REMOVAL

SCALE: 1"=10' HORIZ.
 1"=5' VERT.

BALL PARK ENTRANCE