

T.R. 285 (400N)

(EAST OF IL RTE. 130)

F.A.P. RTE.	SECTION	COUNTY	TOTAL SHEETS	SHEET NO.
808	*	**	715	167

STA. 400+31.00 TO STA. 400+50.00
 FED. ROAD DIST. NO. ILLINOIS FED. AID PROJECT

• (205)57,105)RS-2
** CHAMPAIGN & DOUGLAS


BY	DATE

FINAL SURVEY SURVEYED PLOTTED
 NOTE BOOK NO. AREAS CHECKED

BY	DATE

ORIGINAL SURVEY SURVEYED PLOTTED
 NOTE BOOK NO. AREAS CHECKED

PLOT DATE = 8/12/2005
 FILE NAME = 1015682
 PLOT SCALE = 1" = 40'
 USER NAME = ceer-lock,ld

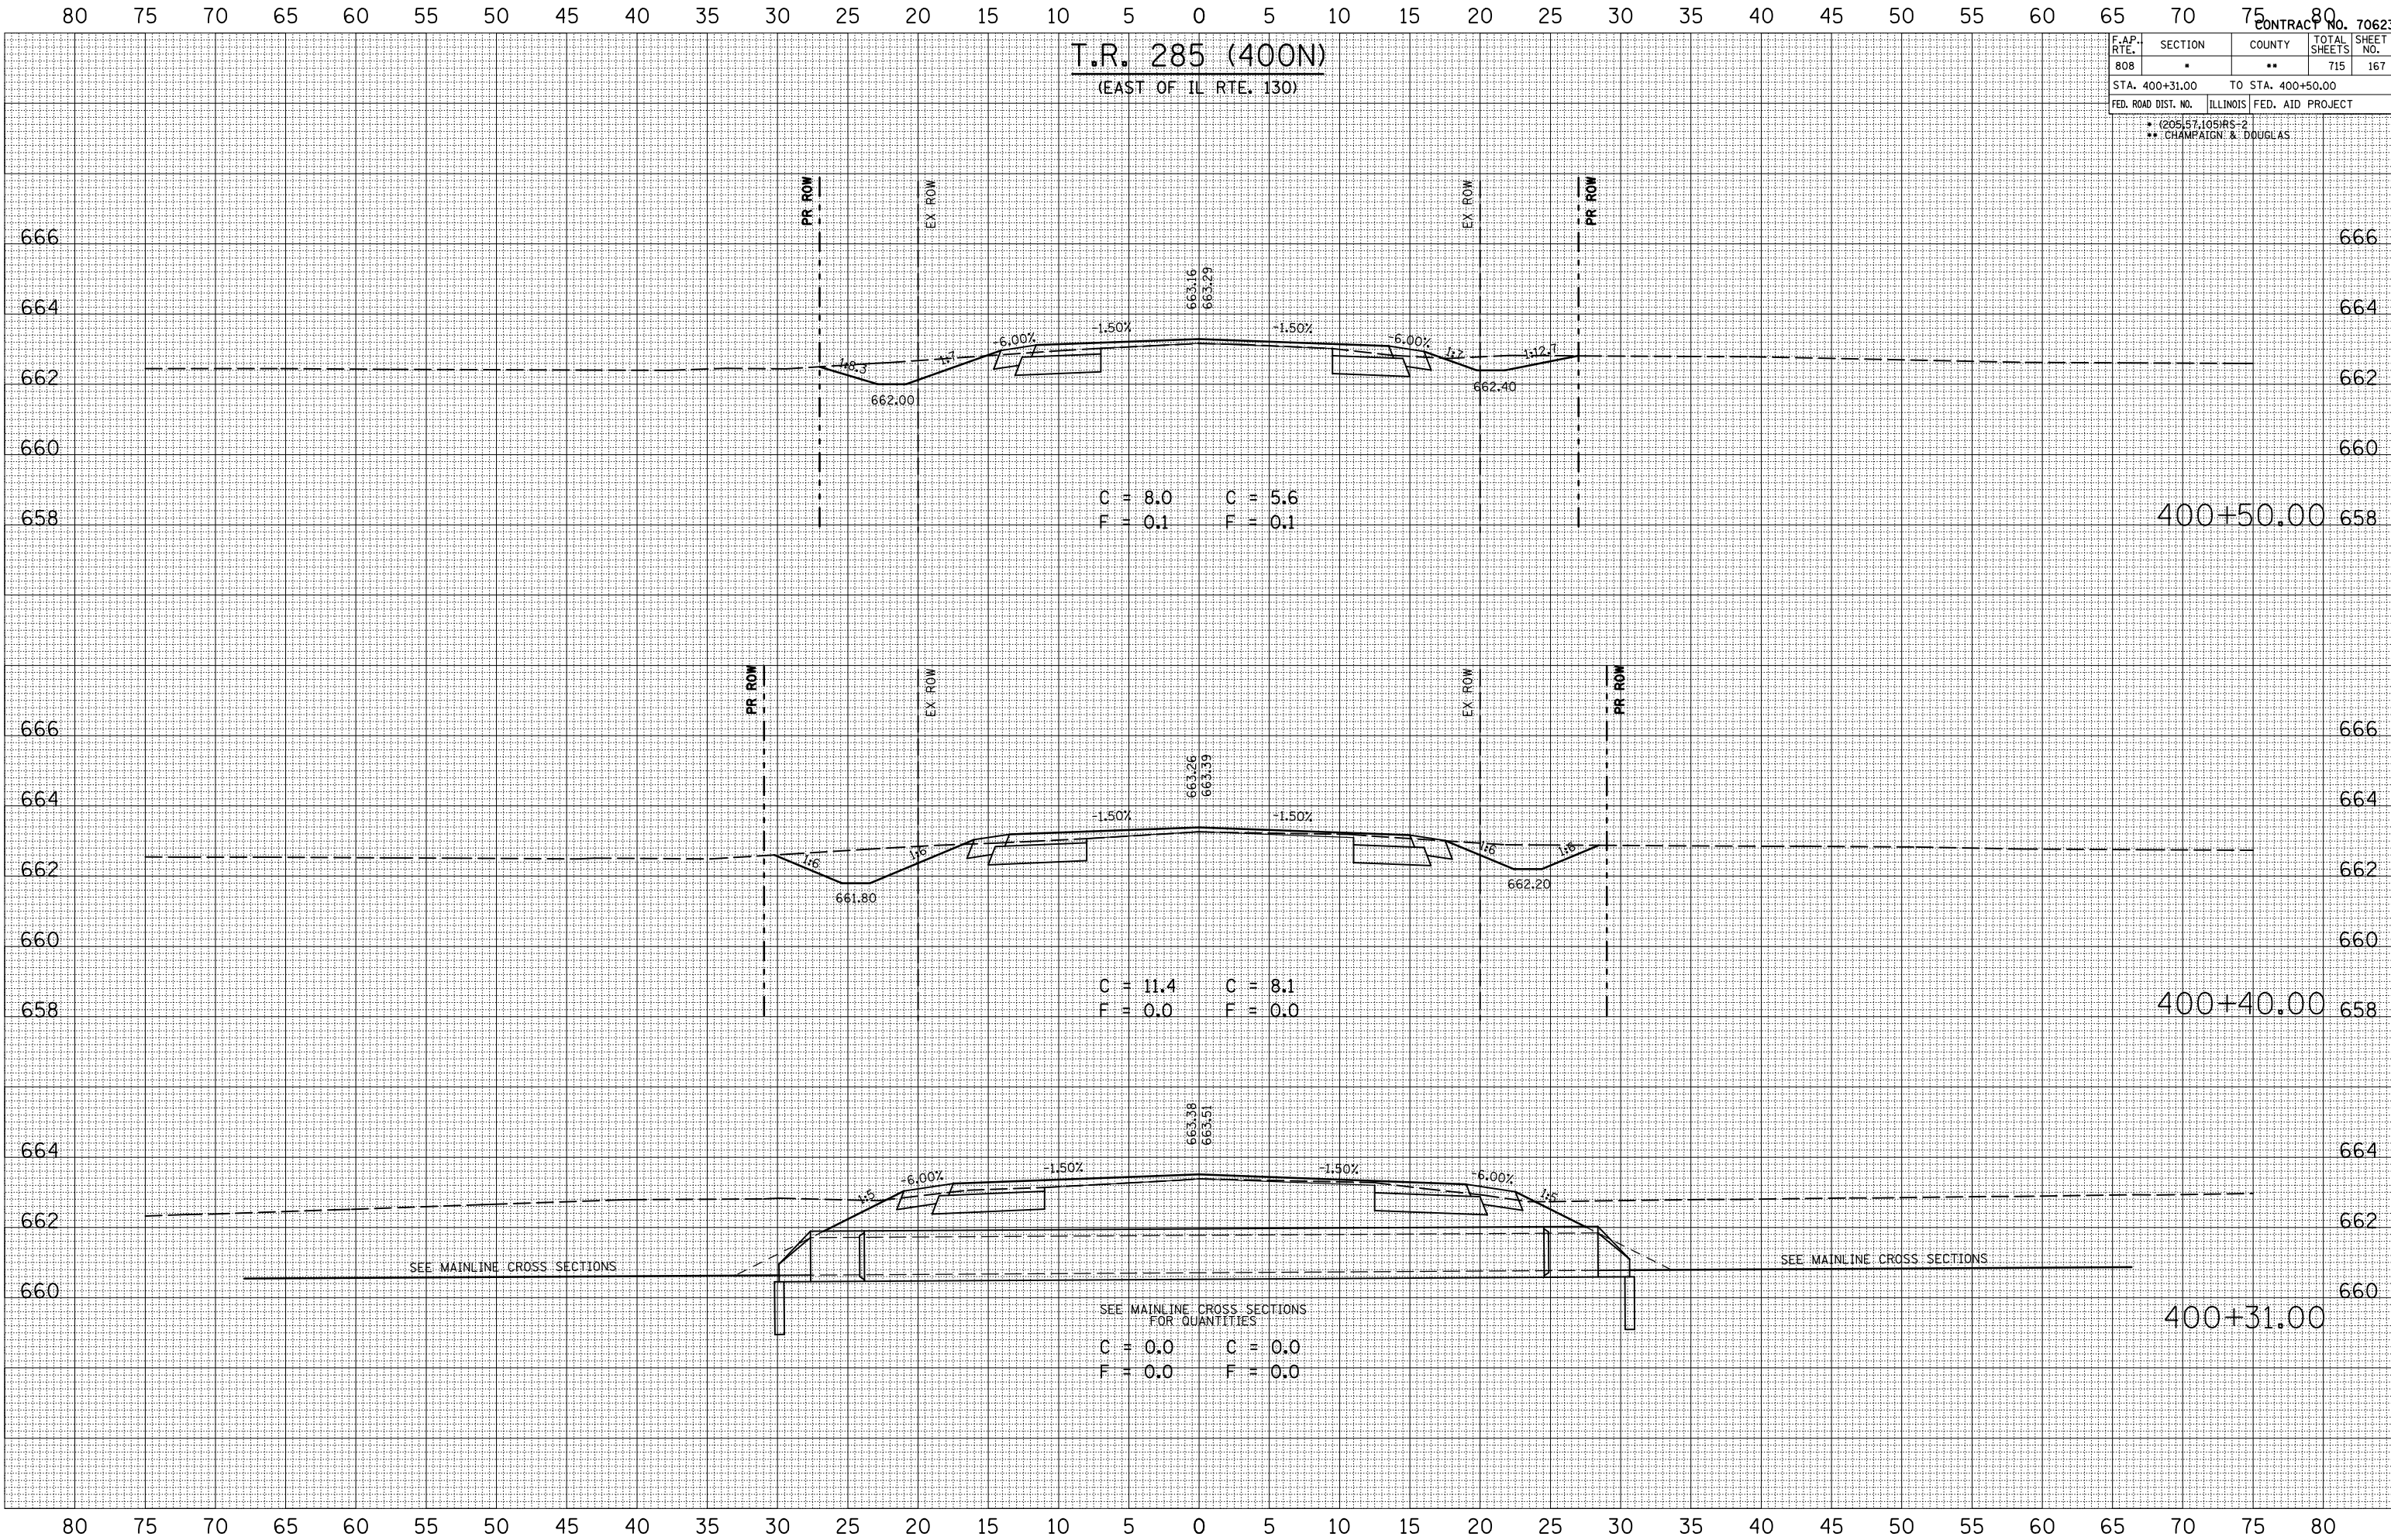

SEE MAINLINE CROSS SECTIONS

SEE MAINLINE CROSS SECTIONS FOR QUANTITIES

SEE MAINLINE CROSS SECTIONS