

SWALE AT STATION 2264+91.00
(WEST OF IL RTE. 130)

F.A.P. RTE.	SECTION	COUNTY	TOTAL SHEETS	SHEET NO.
808	*	**	715	215
STA. 18+75.00		TO STA. 18+90.00		
FED. ROAD DIST. NO.	ILLINOIS	FED. AID PROJECT		
* (205) 57.105(RS-2) ** CHAMPAIGN & DOUGLAS				


BY	DATE

FINAL SURVEY	SURVEYED	PLOTTED	NO. OF AREAS CHECKED

BY	DATE

ORIGINAL SURVEY	PLOTTED	NO. OF AREAS CHECKED

PLOT DATE = 8/12/2005
 FILE NAME = I:\10582\18+75-90\18+75-90.dwg
 PLOT SCALE = 1/8" = 1' IN.
 USER NAME = ceer-lock,fd

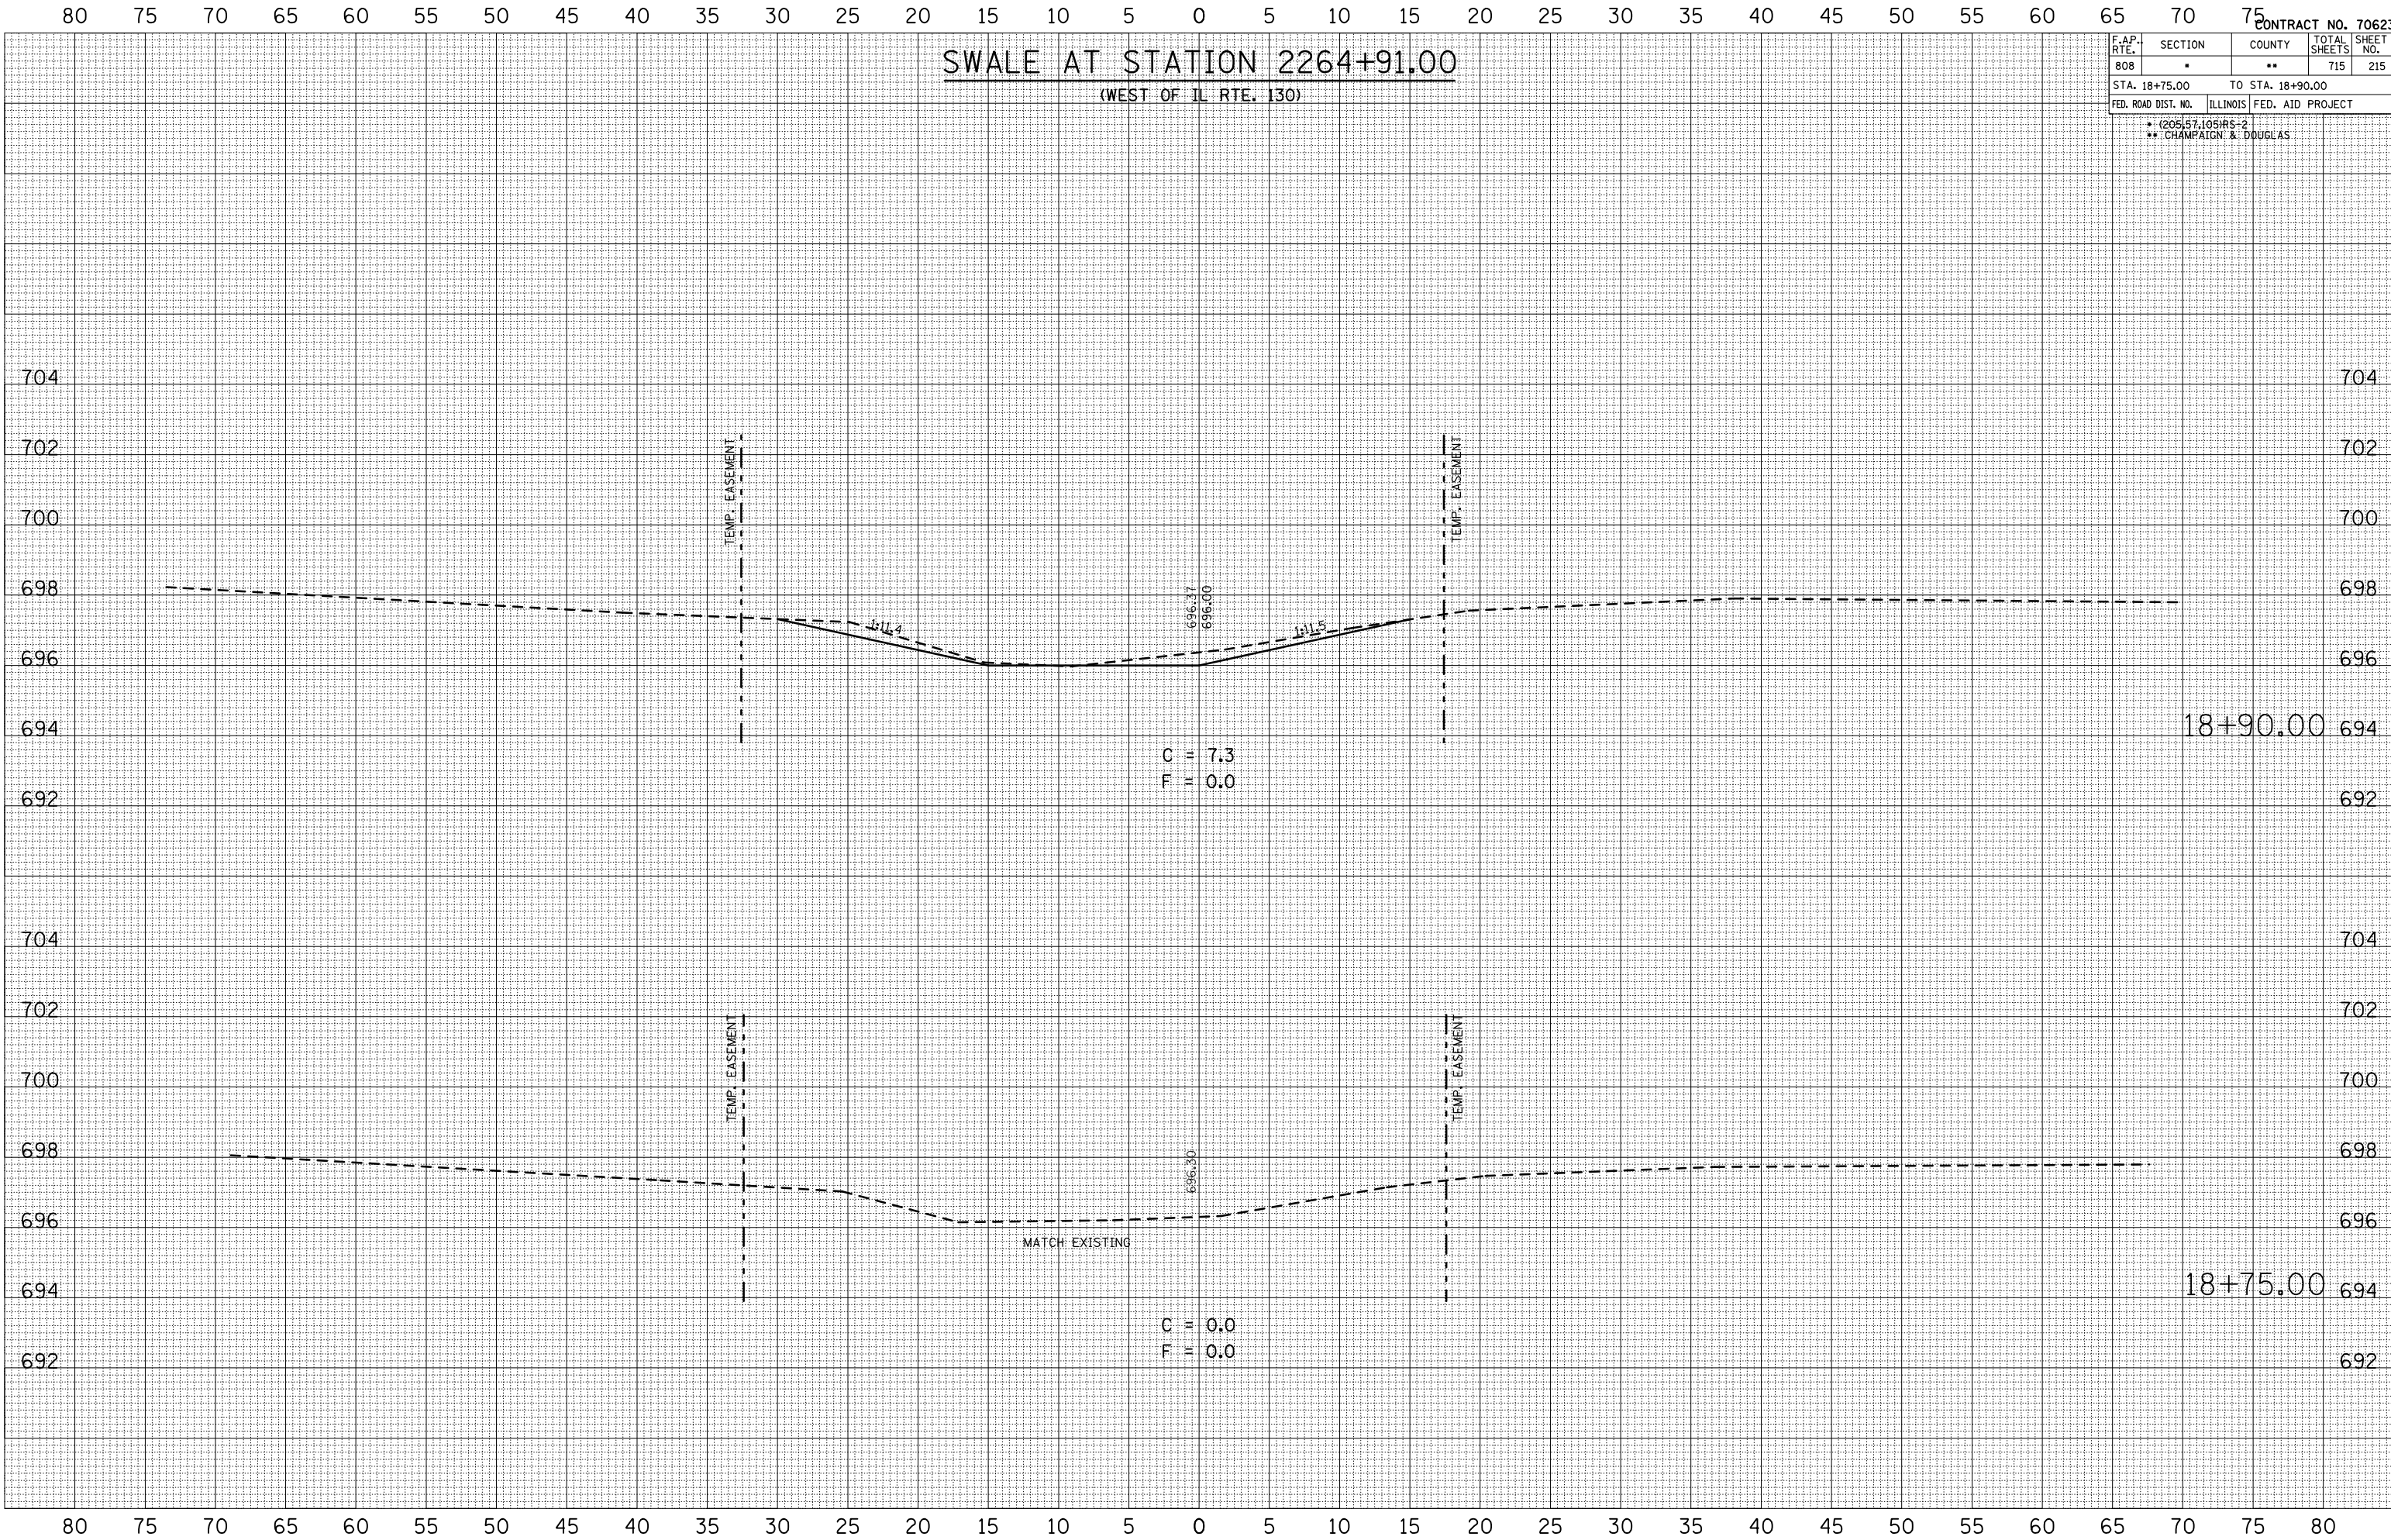

C = 7.3
F = 0.0

C = 0.0
F = 0.0

MATCH EXISTING

TEMP. EASEMENT

TEMP. EASEMENT

TEMP. EASEMENT

TEMP. EASEMENT

18+90.00

18+75.00