


F.A.P. RTE.	SECTION	COUNTY	TOTAL SHEETS	SHEET NO.
808	*	**	715	400
STA. 1092+77.60		TO STA. 1092+84.50		
FED. ROAD DIST. NO.	ILLINOIS	FED. AID PROJECT		
* (205)57,105)RS-2 ** CHAMPAIGN & DOUGLAS				

BY	DATE

BY	DATE

PLOT DATE = 8/2/2009
 FILE NAME = I:\10582\10582.dwg
 PLOT SCALE = 1/8" = 1' IN.
 USER NAME = craigr

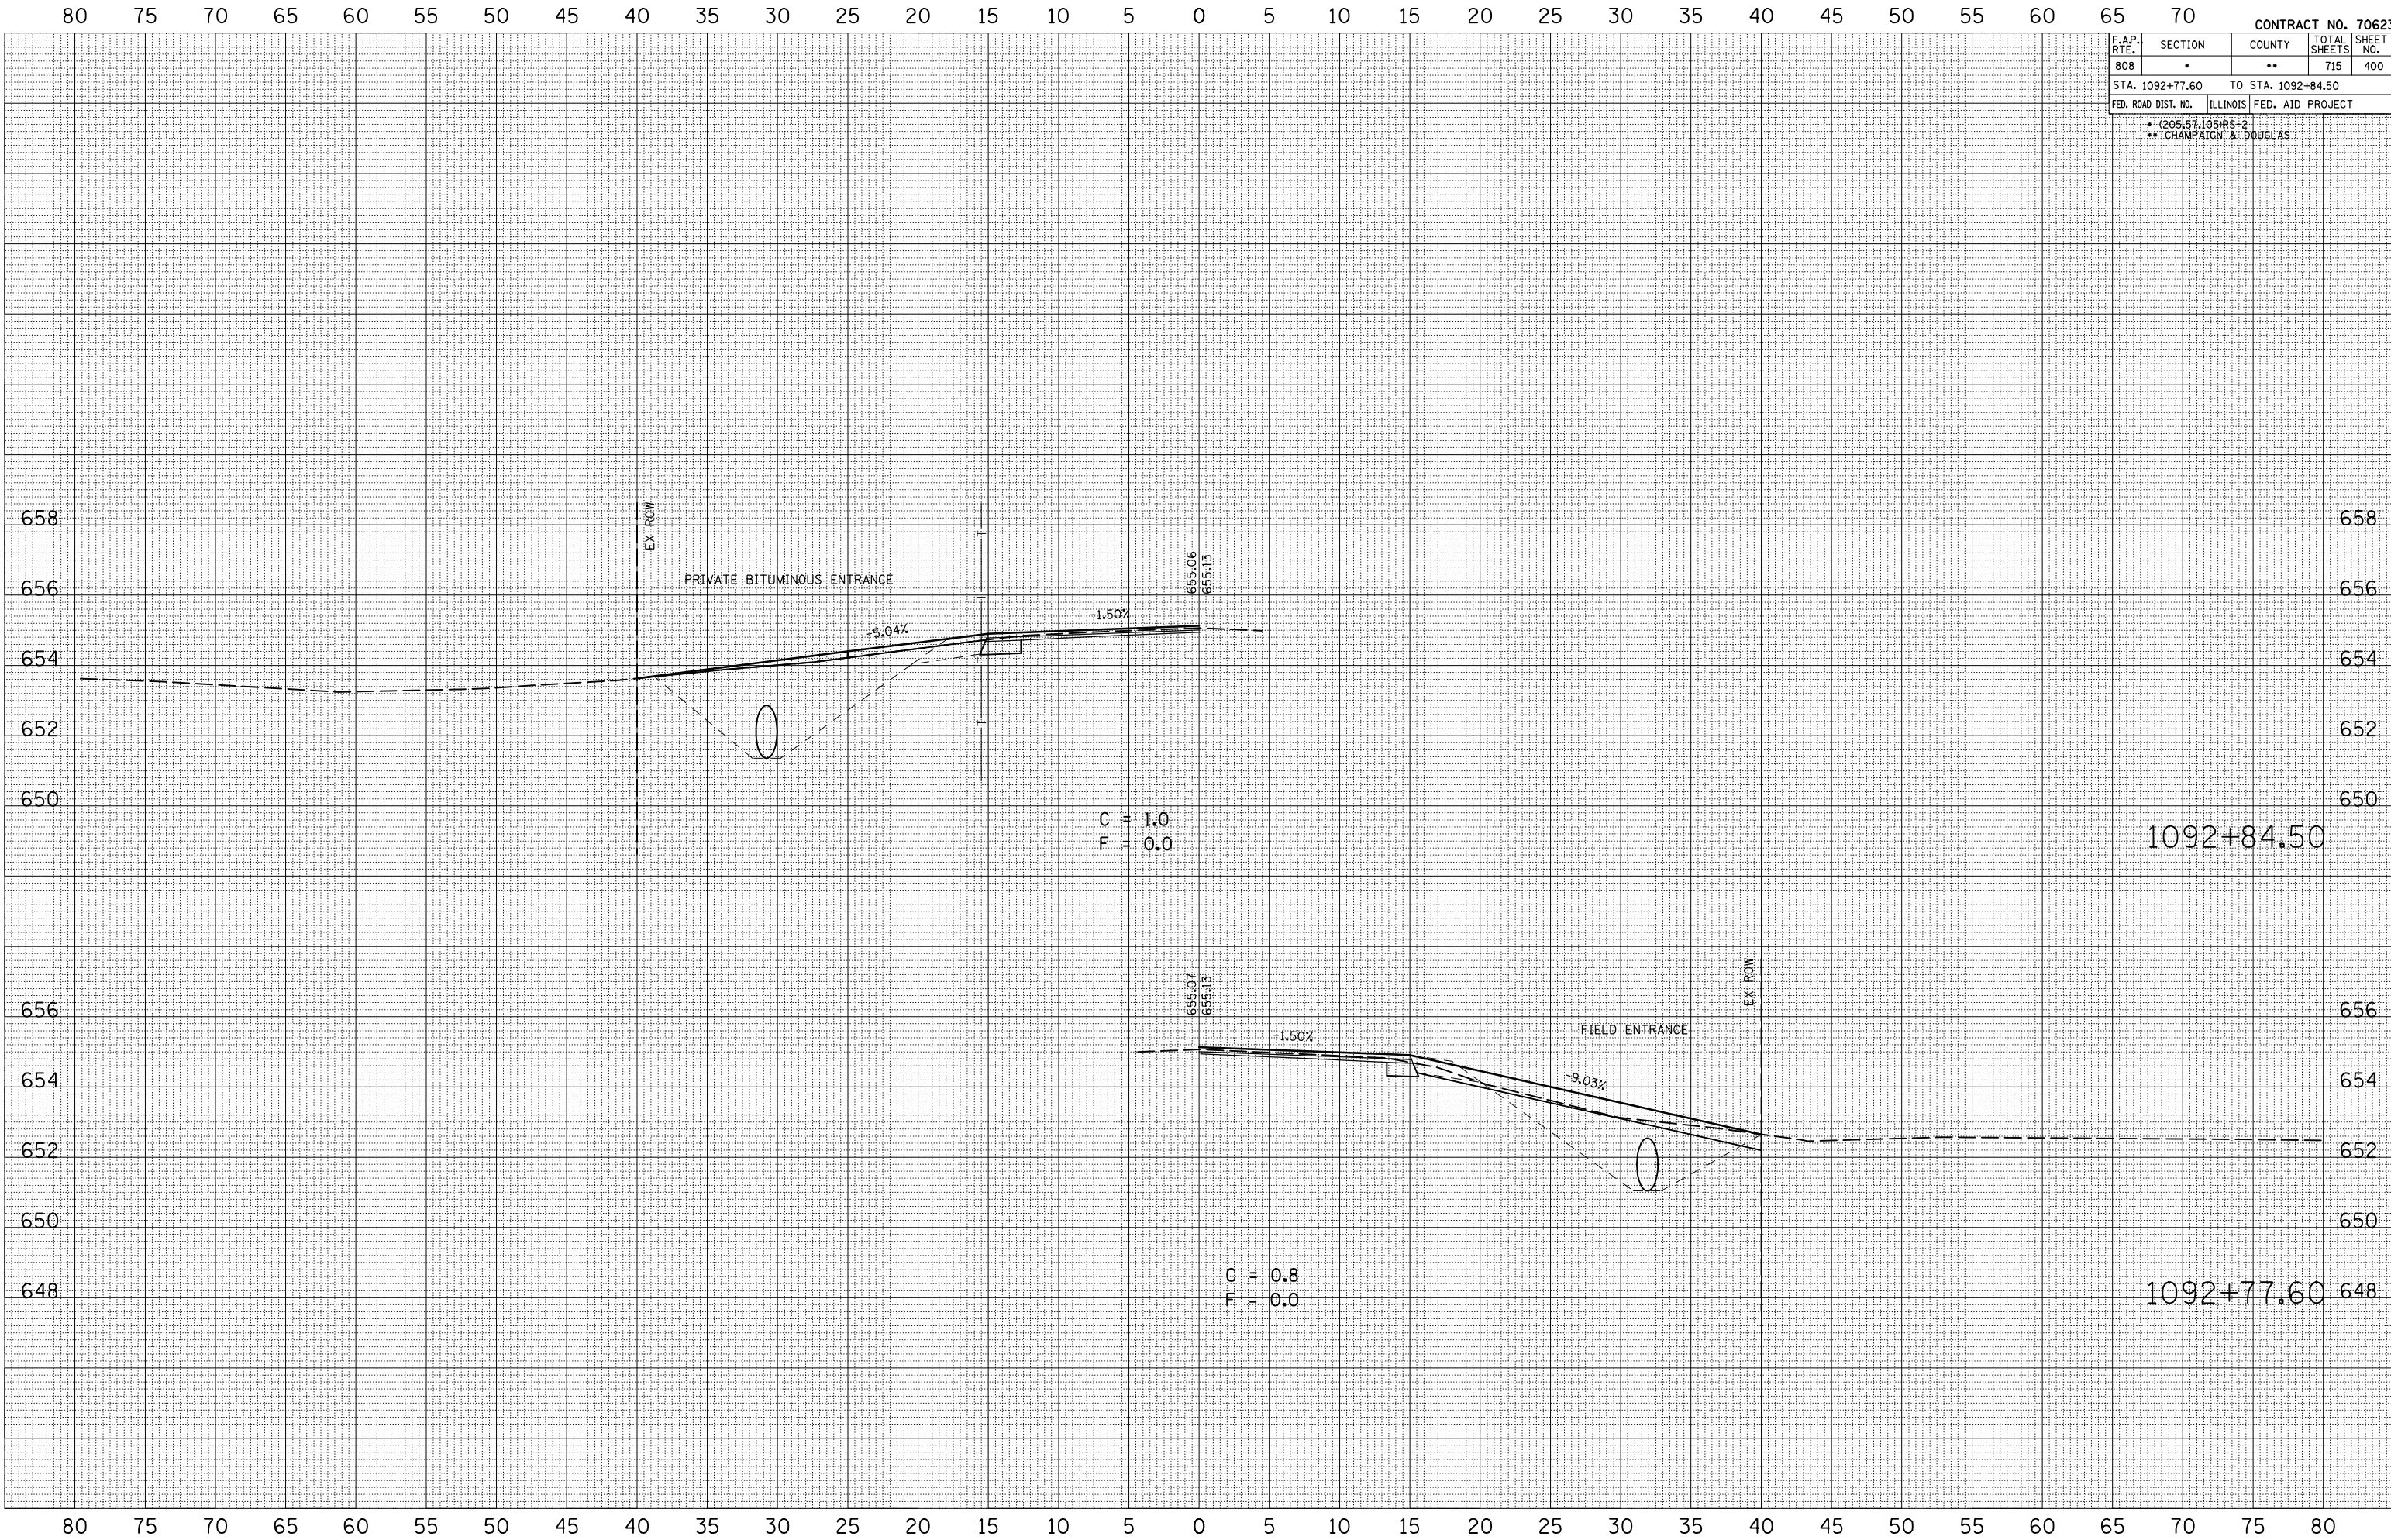

C = 1.0
F = 0.0

C = 0.8
F = 0.0

1092+84.50

1092+77.60