

F.A.P. RTE.	SECTION	COUNTY	TOTAL SHEETS	SHEET NO.
808	*	**	715	413
STA. 1105+00.00		TO STA. 1105+50.00		
FED. ROAD DIST. NO.	ILLINOIS	FED. AID PROJECT		

• (205)57,105)RS-2
 ** CHAMPAIGN & DOUGLAS


BY	DATE

NO.	AREAS CHECKED	AREAS	PLATE	PLOTTED	SURVEYED

BY	DATE

NO.	AREAS CHECKED	AREAS	PLATE	PLOTTED	SURVEYED

PLOT DATE = 8/2/2009
 FILE NAME = 11050001.dgn
 PLOT SCALE = 1/8" = 1' IN.
 USER NAME = craigr

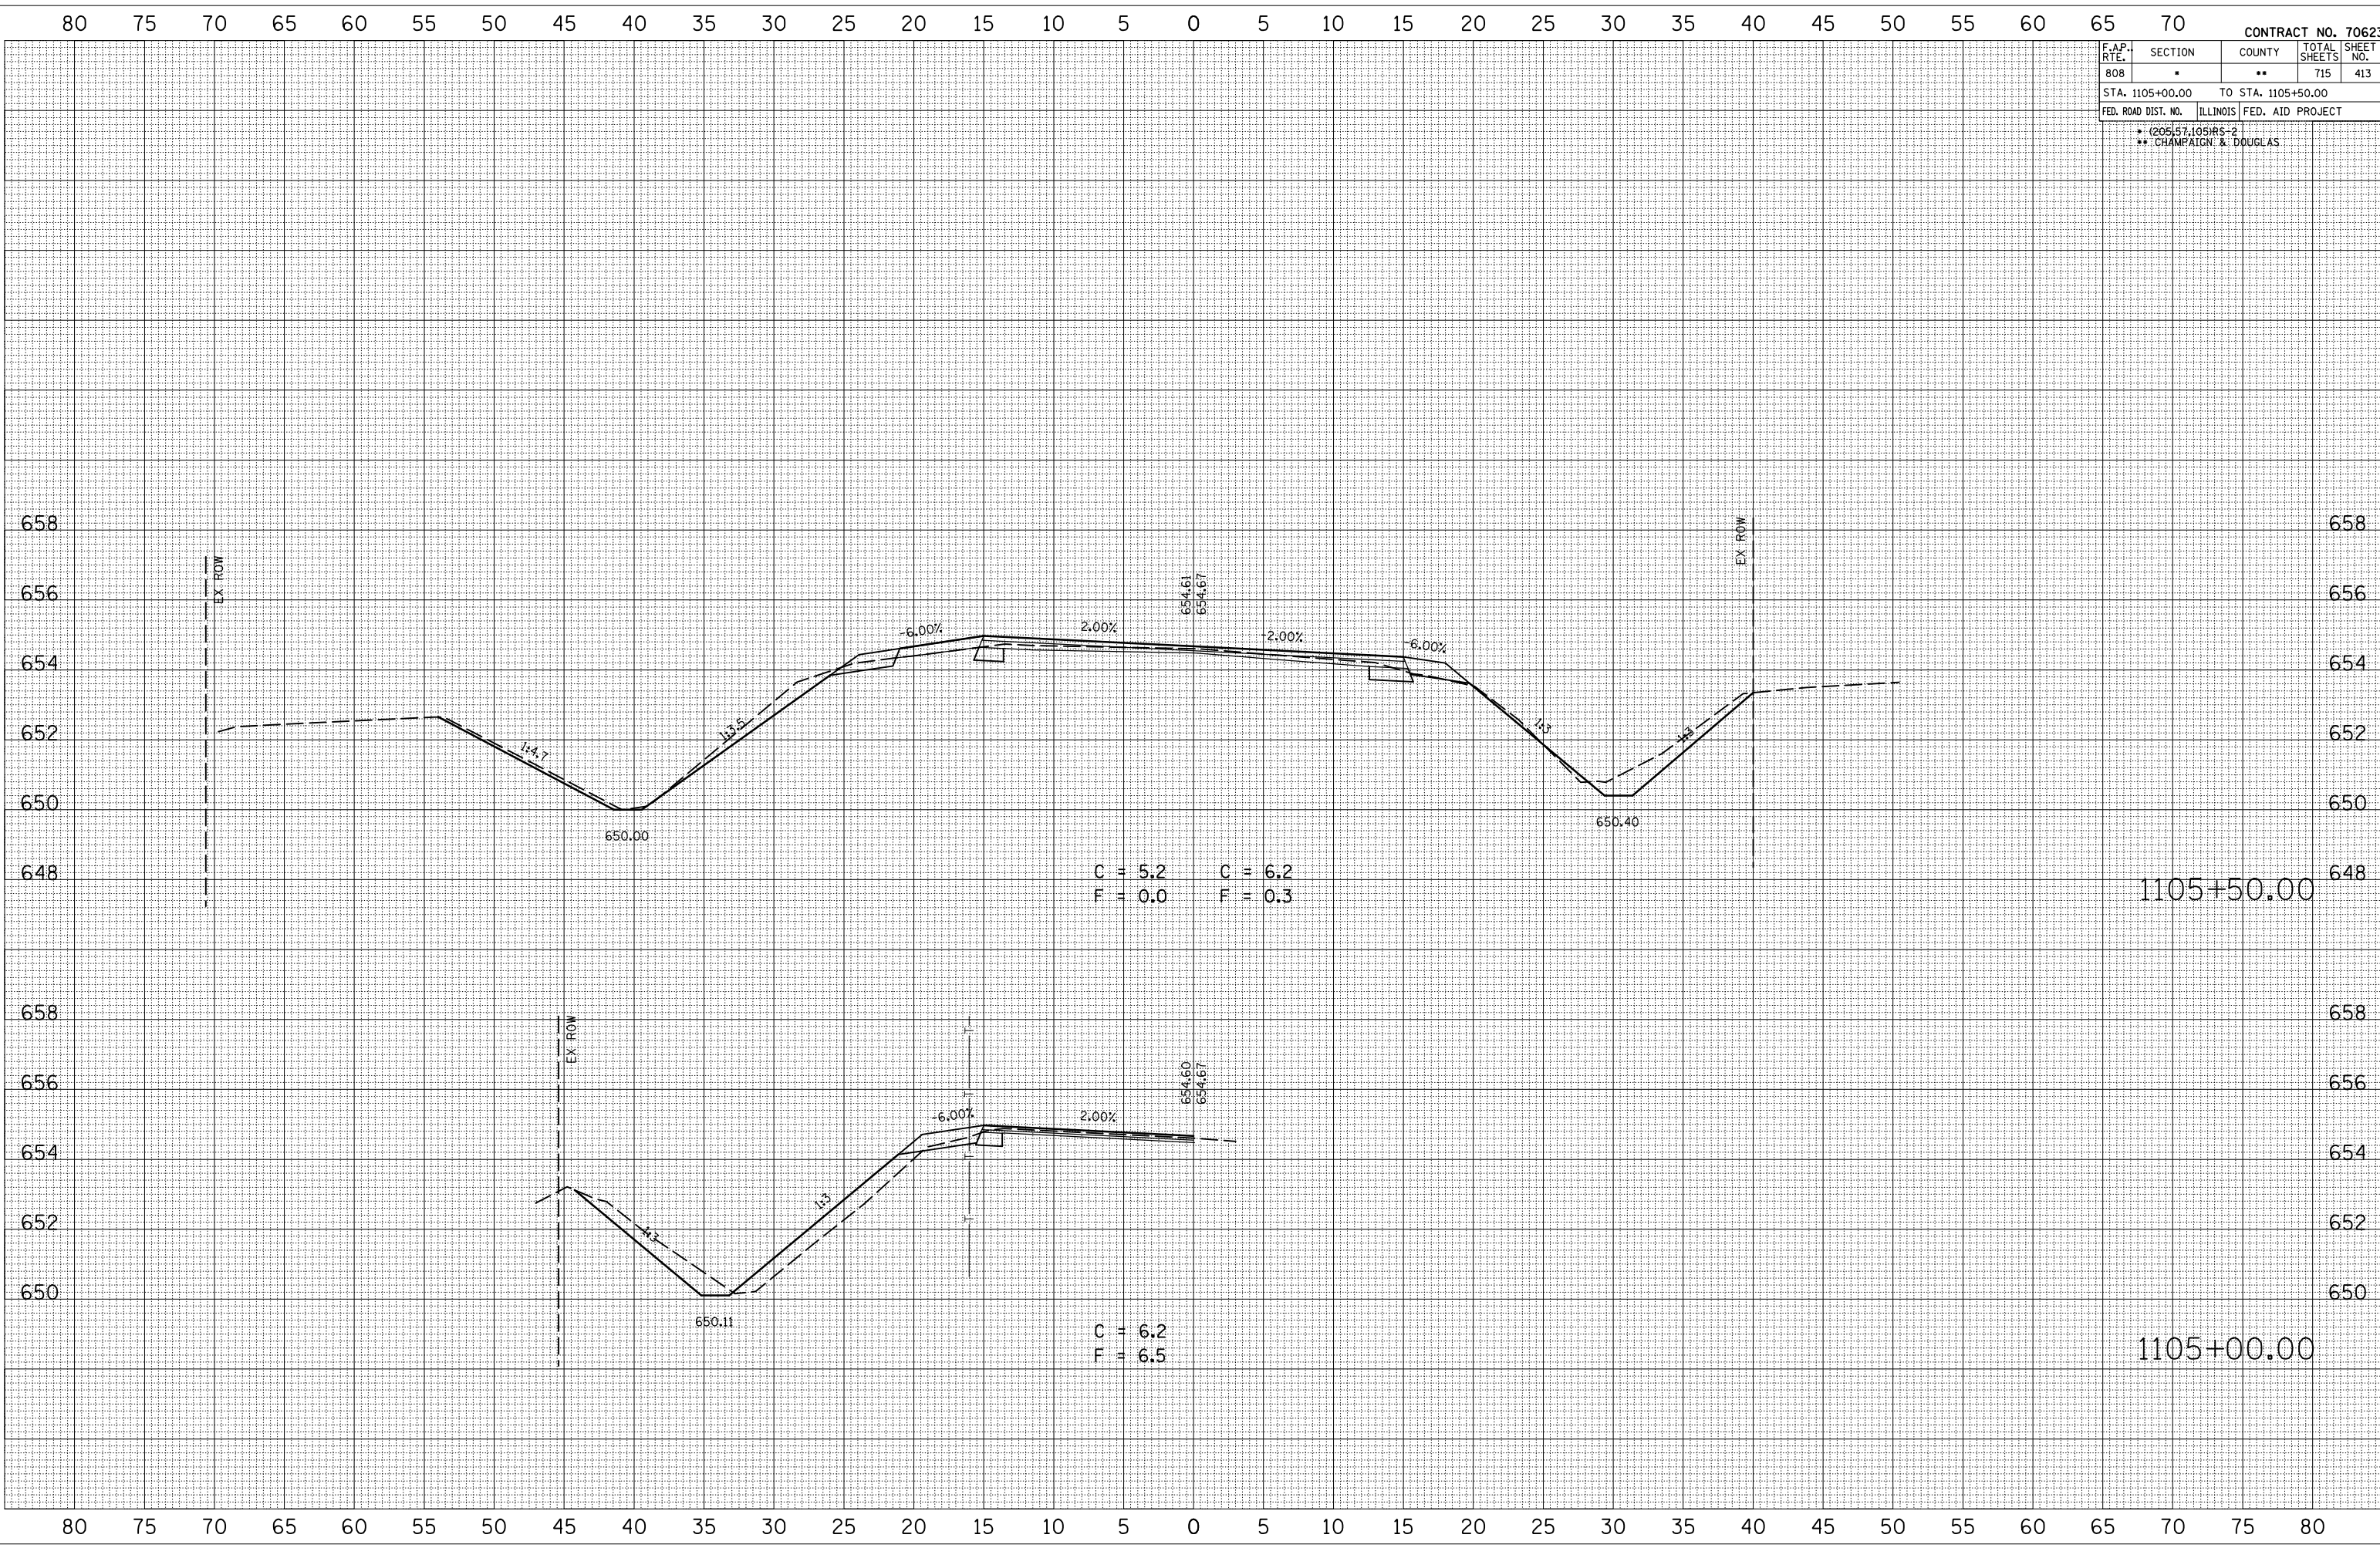

1105+50.00

1105+00.00