


F.A.P. RTE.	SECTION	COUNTY	TOTAL SHEETS	SHEET NO.
808	*	**	715	414
STA. 1107+00.00		TO STA. 1107+00.00		
FED. ROAD DIST. NO.		ILLINOIS	FED. AID PROJECT	

• 205,57,105)RS-2
 ** CHAMPAIGN & DOUGLAS

FINAL SURVEY	SURVEYED	BY	DATE
NOTE BOOK NO.			
AREAS CHECKED			

ORIGINAL SURVEY	SURVEYED	BY	DATE
FILE NAME			
PLOT SCALE			
USER NAME			

PLOT DATE = 8/3/2009
 FILE NAME = 1107+00.00
 PLOT SCALE = 1/8"=1'-0"
 USER NAME = craigr

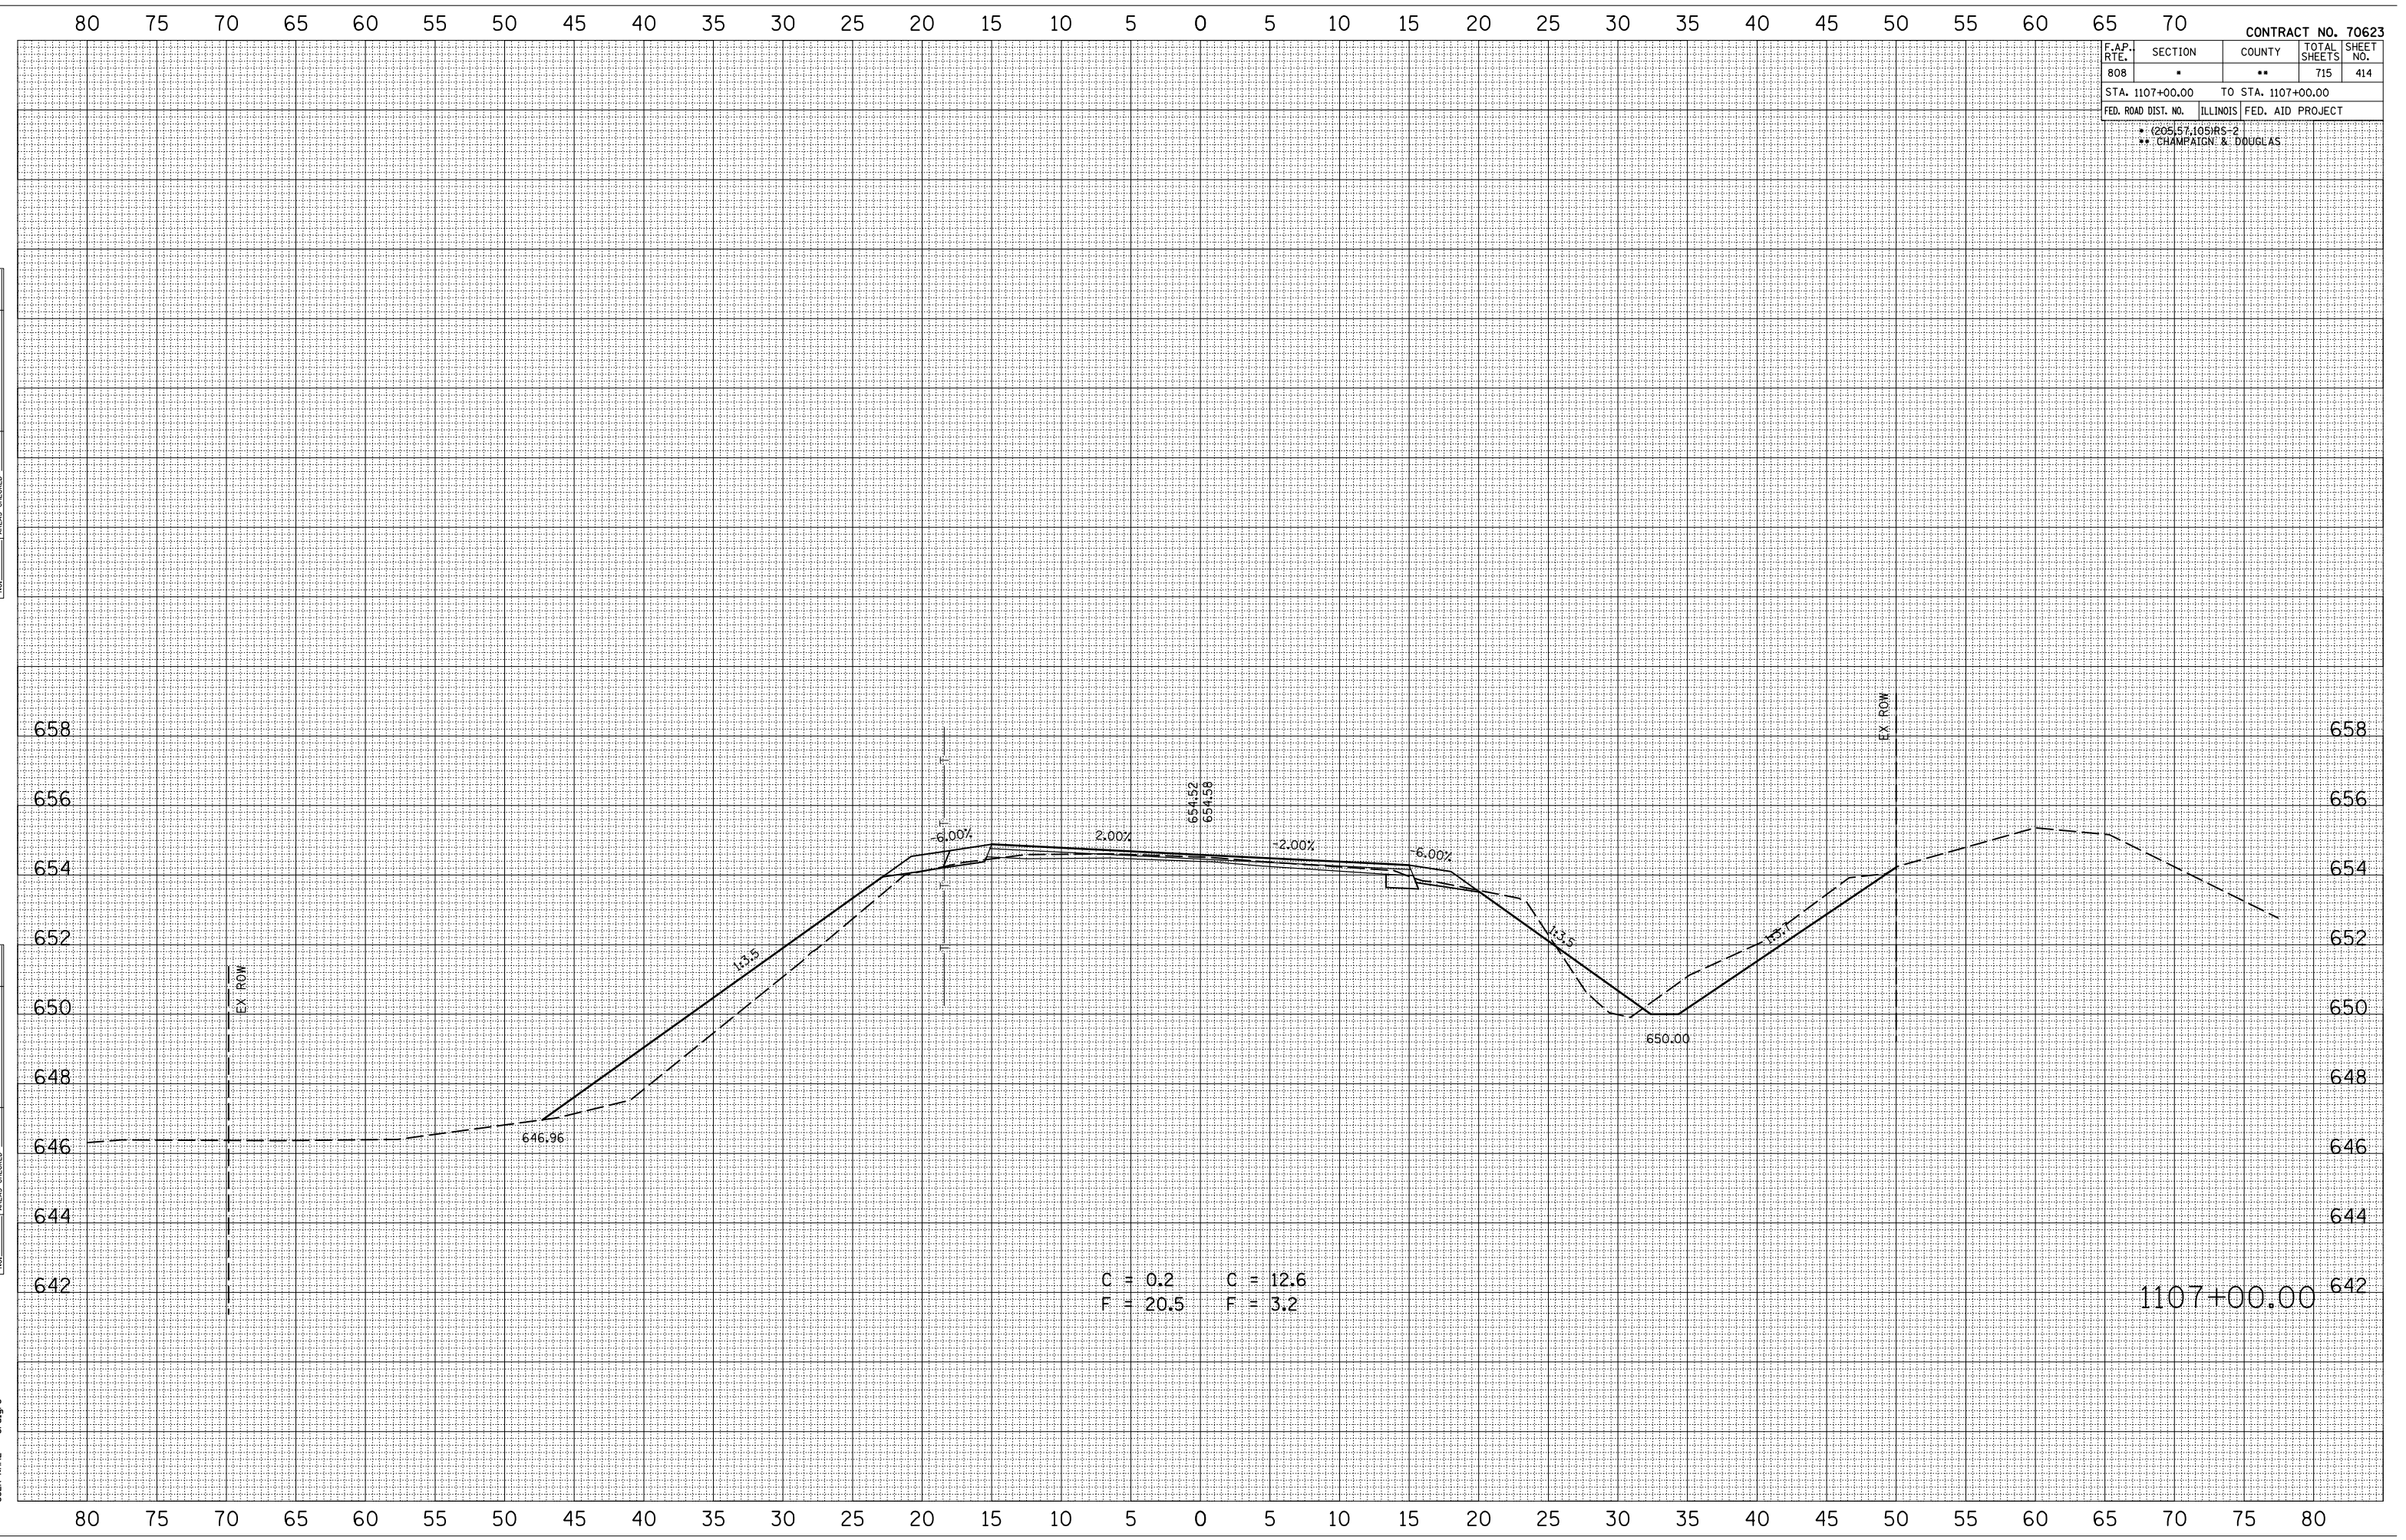

C = 0.2 C = 12.6
 F = 20.5 F = 3.2

1107+00.00