

F.A.P. RTE.	SECTION	COUNTY	TOTAL SHEETS	SHEET NO.
808	*	**	715	430
STA. 1120+00.00		TO STA. 1121+00.00		
FED. ROAD DIST. NO.		ILLINOIS FED. AID PROJECT		
* (205,57,105)RS-2				
** CHAMPAIGN & DOUGLAS				

BY	DATE


NO.	AREAS CHECKED

BY	DATE

NO.	AREAS CHECKED

PLOT DATE = 8/2/2009  
 FILE NAME = I:\105682\105682.dgn  
 PLOT SCALE = 1/8" = 1' IN.  
 USER NAME = craigr

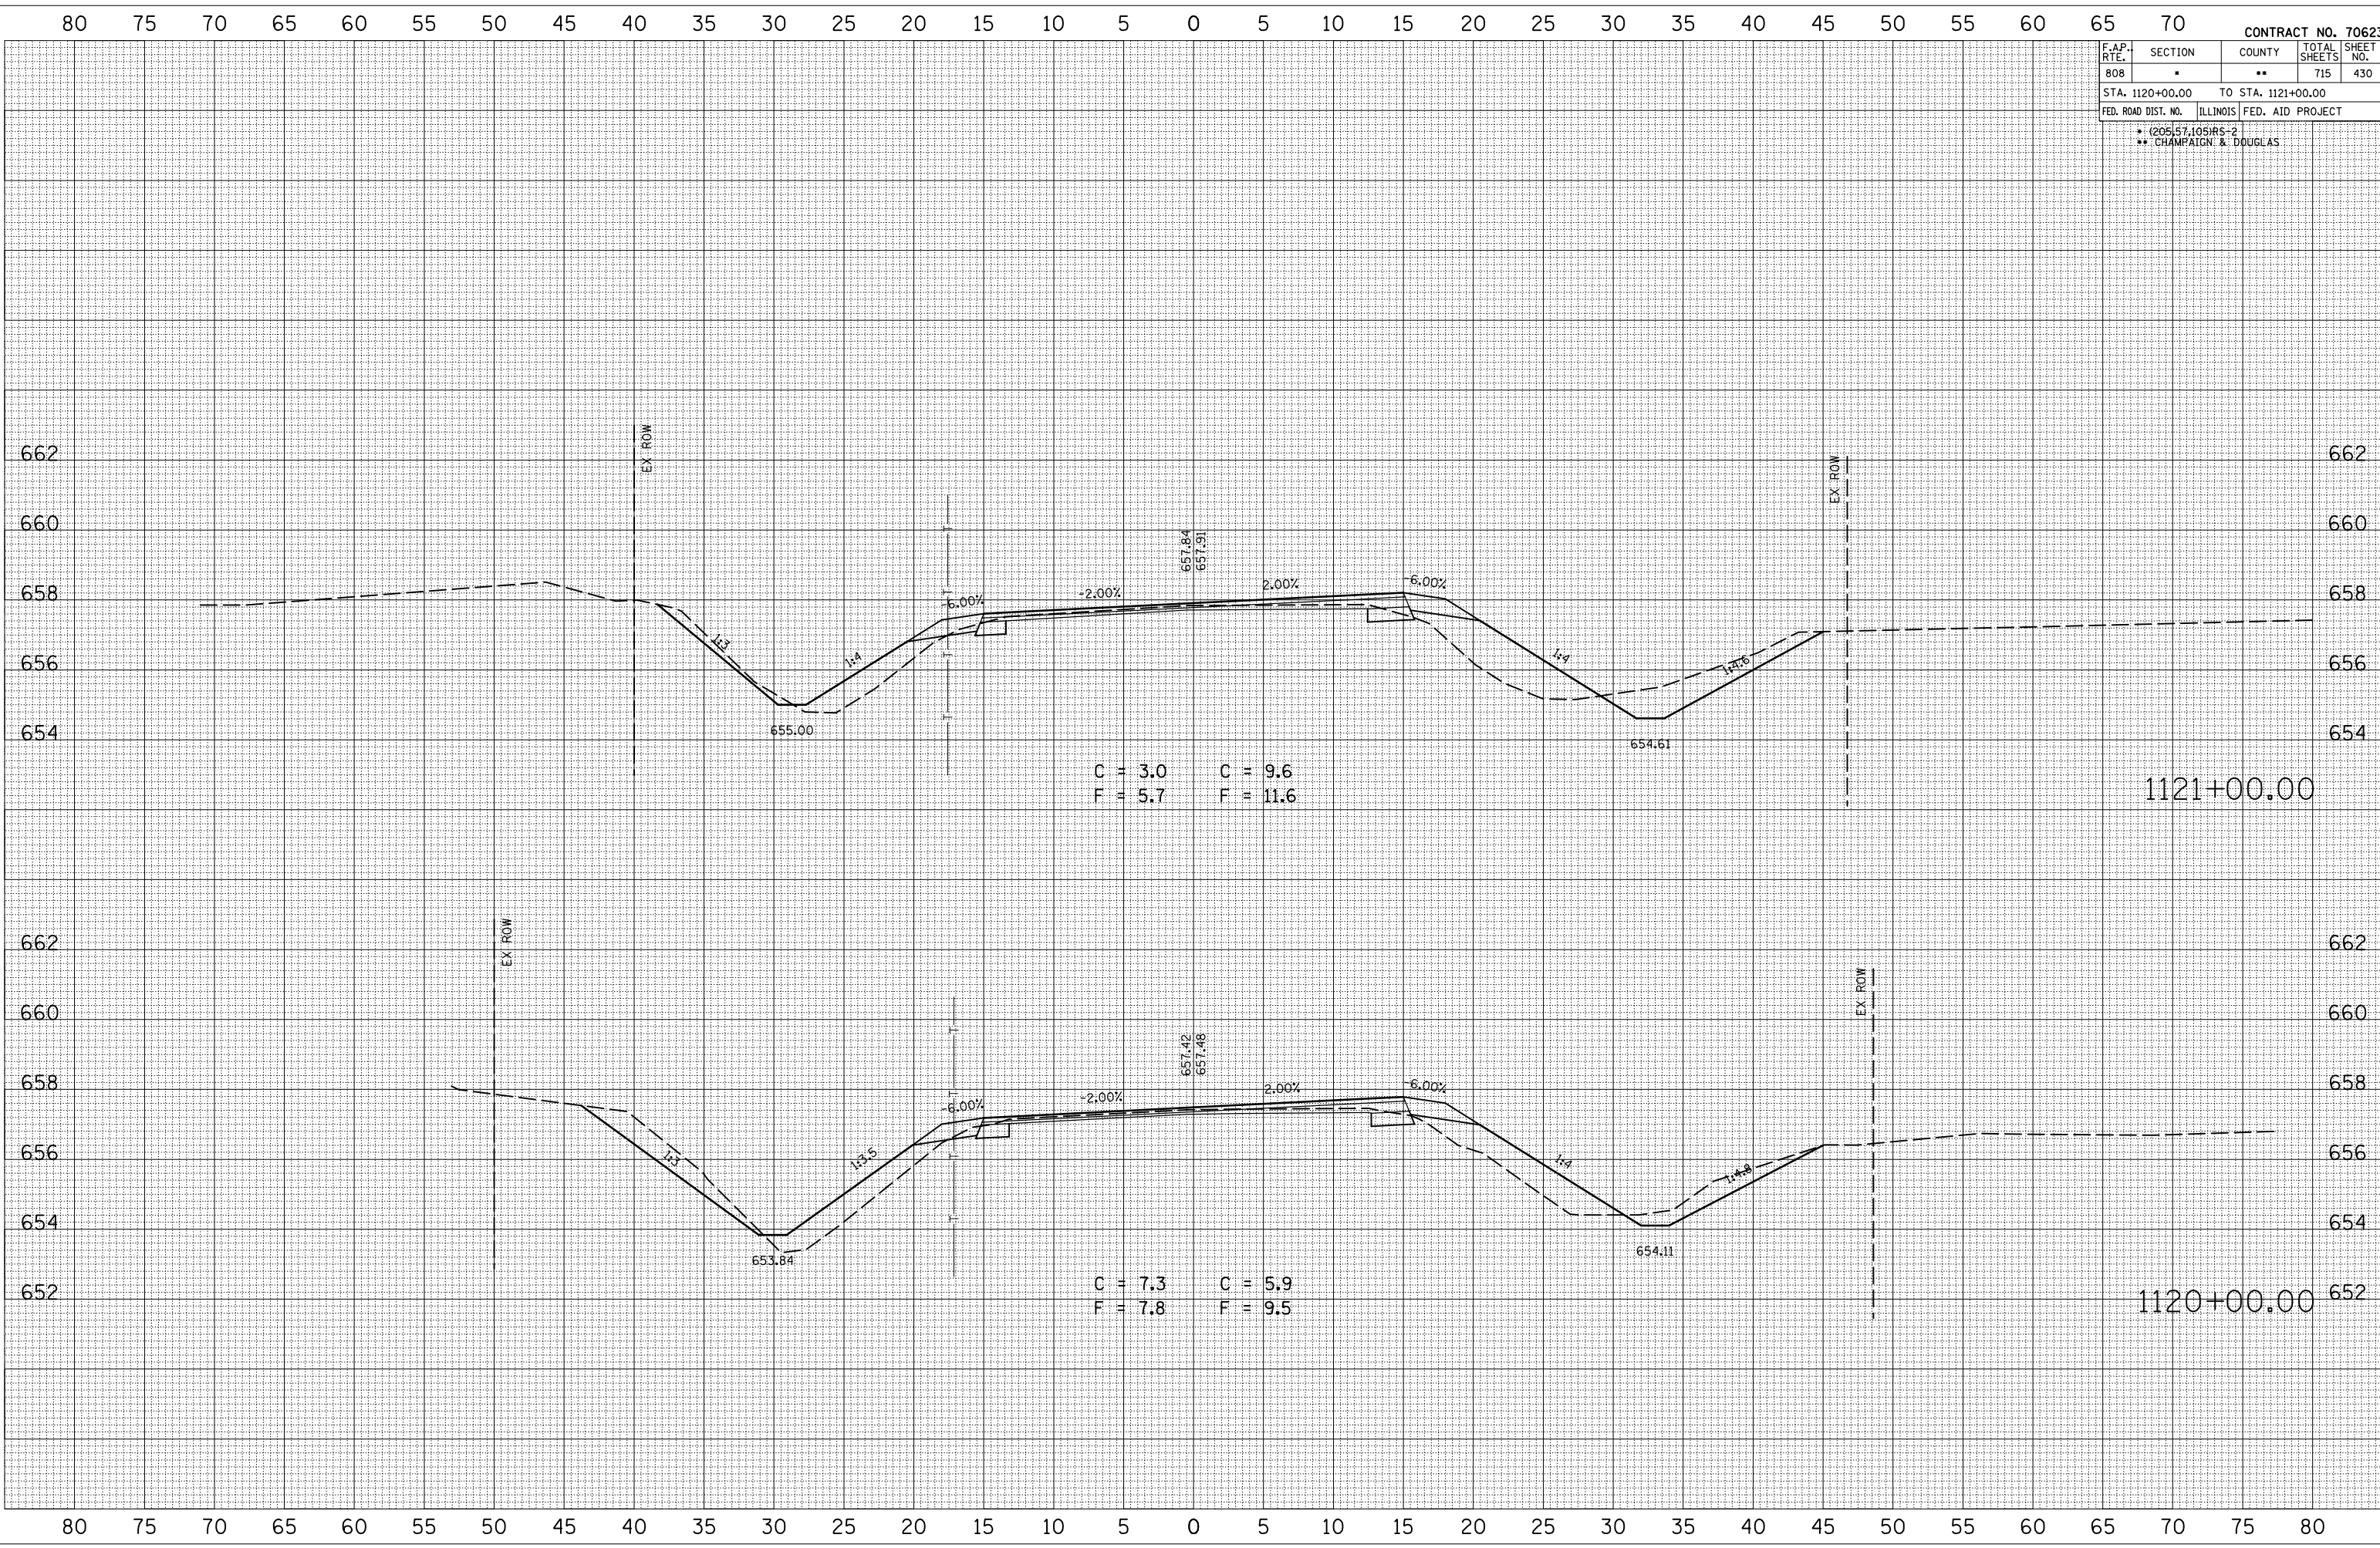

C = 3.0    C = 9.6  
 F = 5.7    F = 11.6

C = 7.3    C = 5.9  
 F = 7.8    F = 9.5