


F.A.P. RTE.	SECTION	COUNTY	TOTAL SHEETS	SHEET NO.
808	*	**	715	433
STA. 1123+75.00		TO STA. 1124+00.00		
FED. ROAD DIST. NO.	ILLINOIS	FED. AID PROJECT		

• (205)57,105)RS-2
 ** CHAMPAIGN & DOUGLAS

BY	DATE

BY	DATE

PLOT DATE = 8/2/2009
 FILE NAME = I:\105682\1123+75.00.dgn
 PLOT SCALE = 1/8"=1'-0"
 USER NAME = craigr

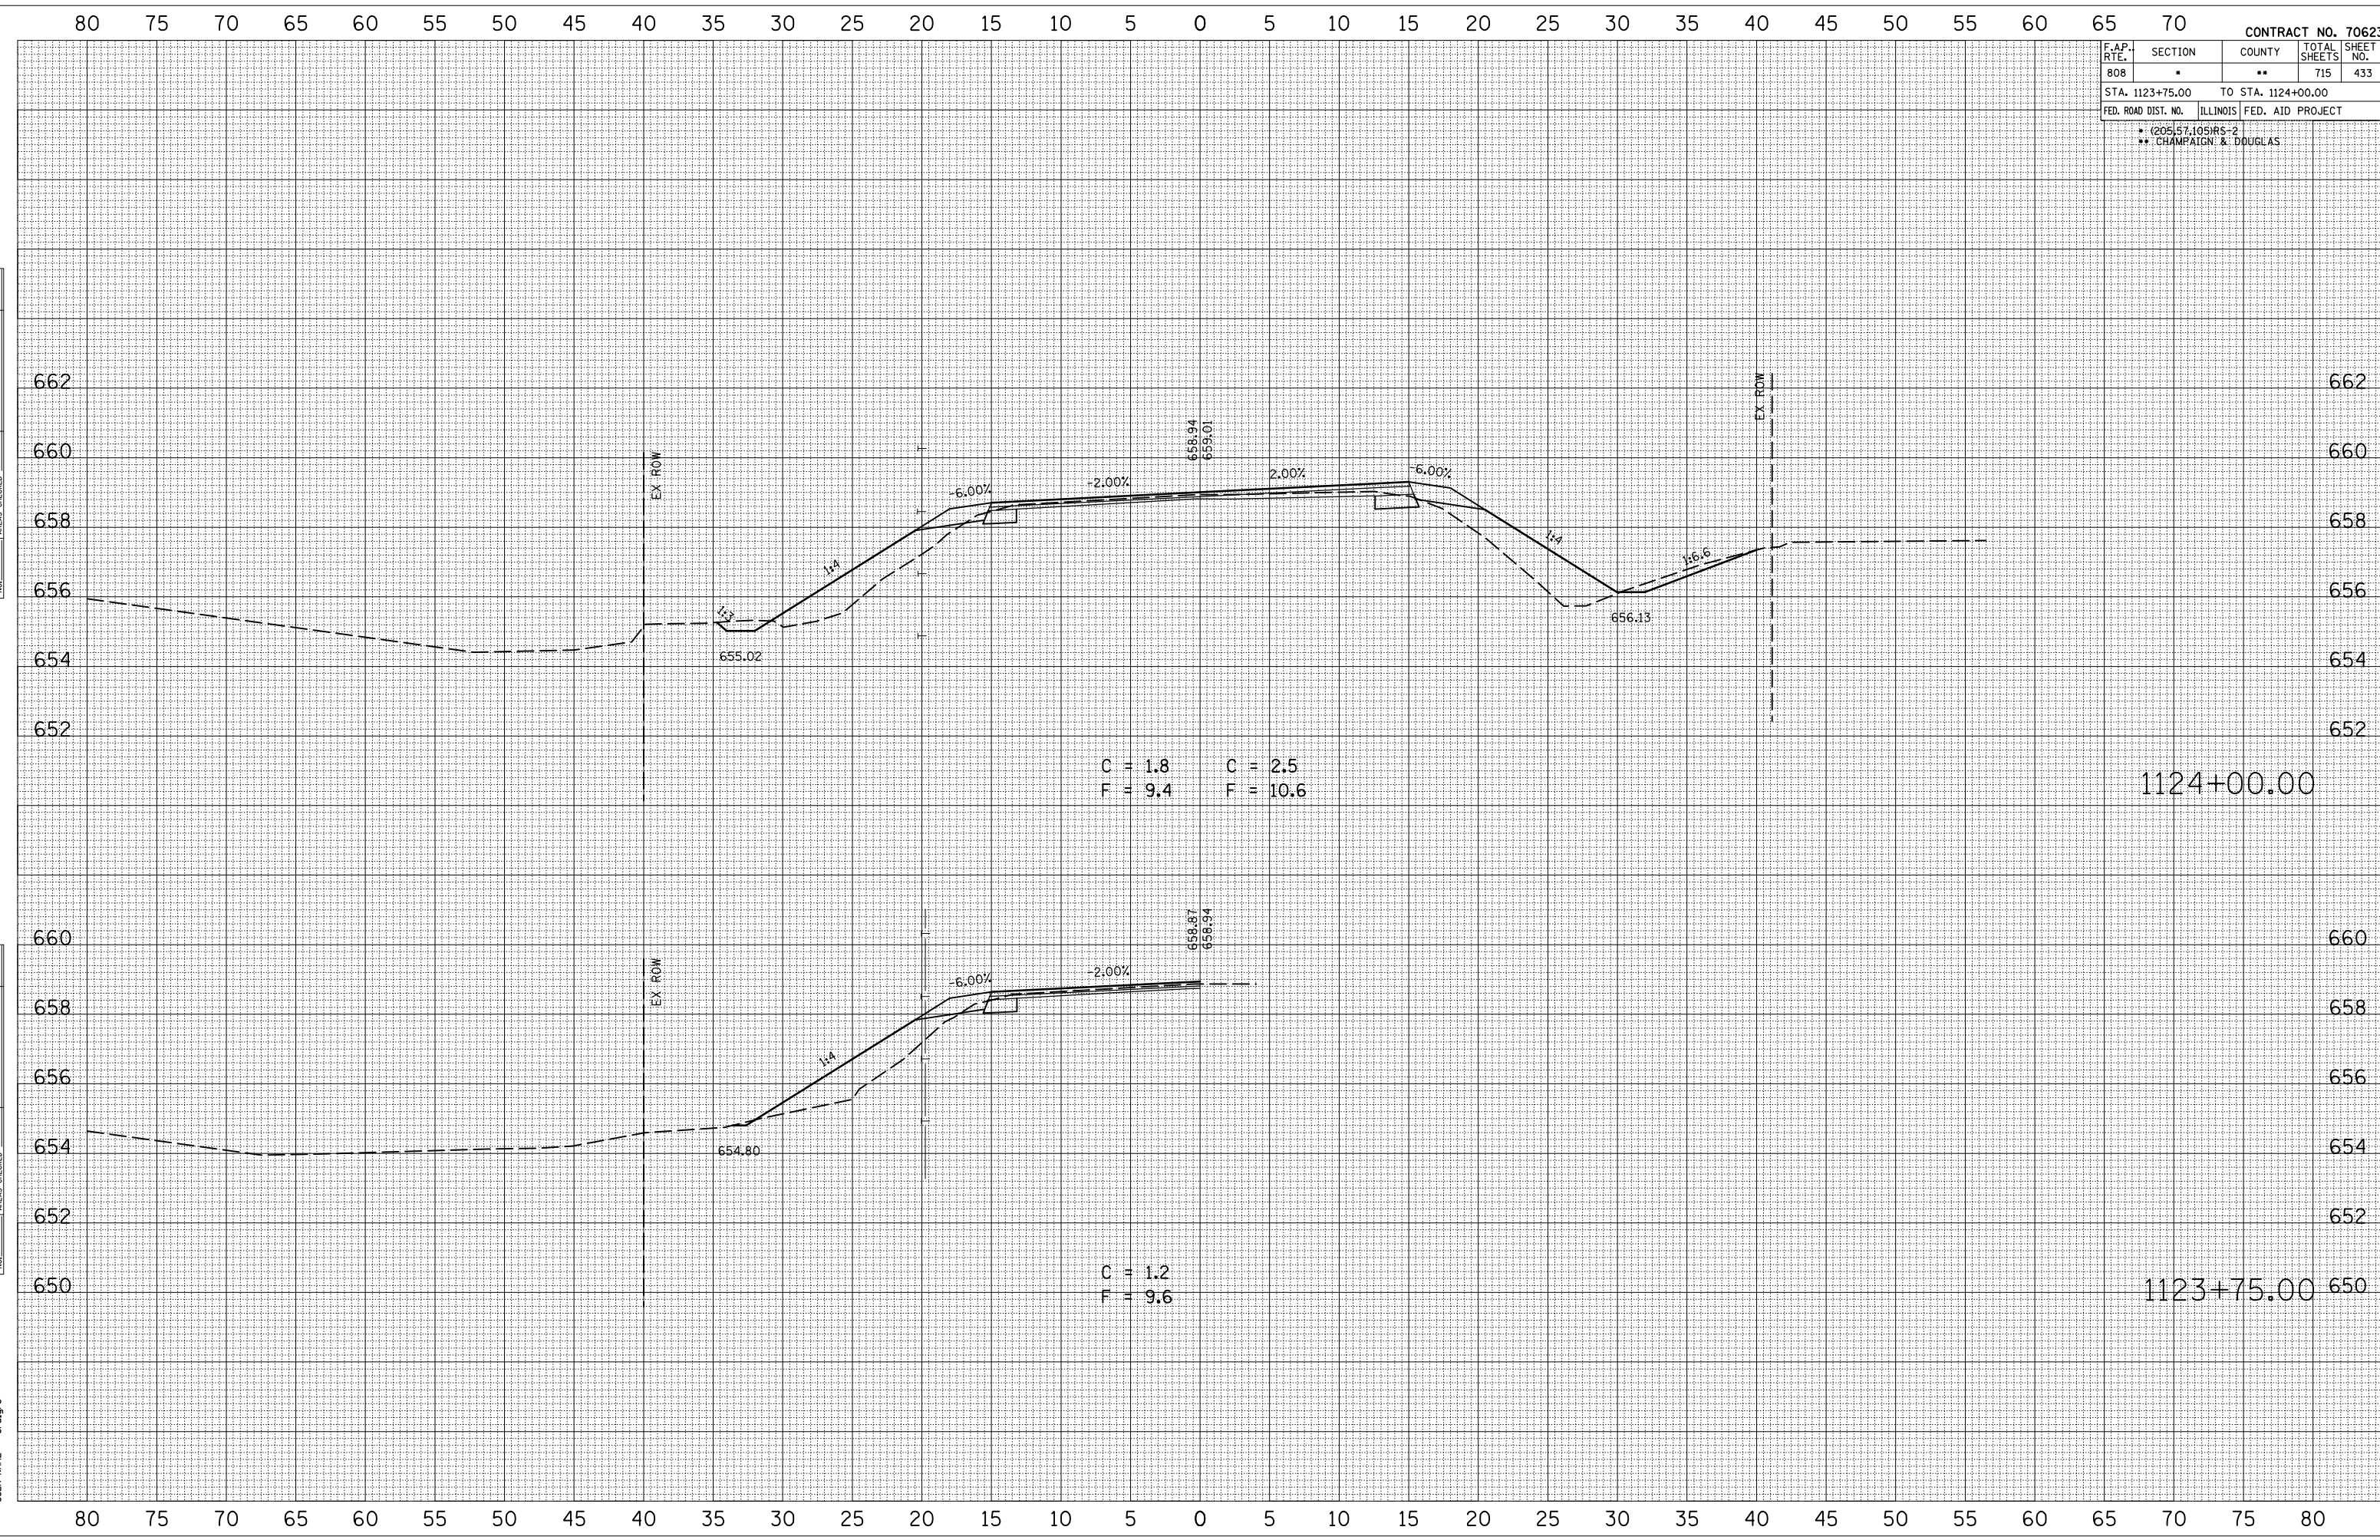

1124+00.00

1123+75.00