

F.A.P. RTE.	SECTION	COUNTY	TOTAL SHEETS	SHEET NO.
808	*	**	715	448
STA. 1131+50.00		TO STA. 1131+60.00		
FED. ROAD DIST. NO.		ILLINOIS FED. AID PROJECT		

• (205)57,105)RS-2
 ** CHAMPAIGN & DOUGLAS

BY	DATE

NO.

FINAL SURVEY	SURVEYED	PLOTTED	DATE

NO.


BY	DATE

NO.

ORIGINAL SURVEY	SURVEYED	PLOTTED	DATE

NO.

PLOT DATE = 8/2/2009
 FILE NAME = 113150-113160.dgn
 PLOT SCALE = 1/8"=1'-0"
 USER NAME = craigr

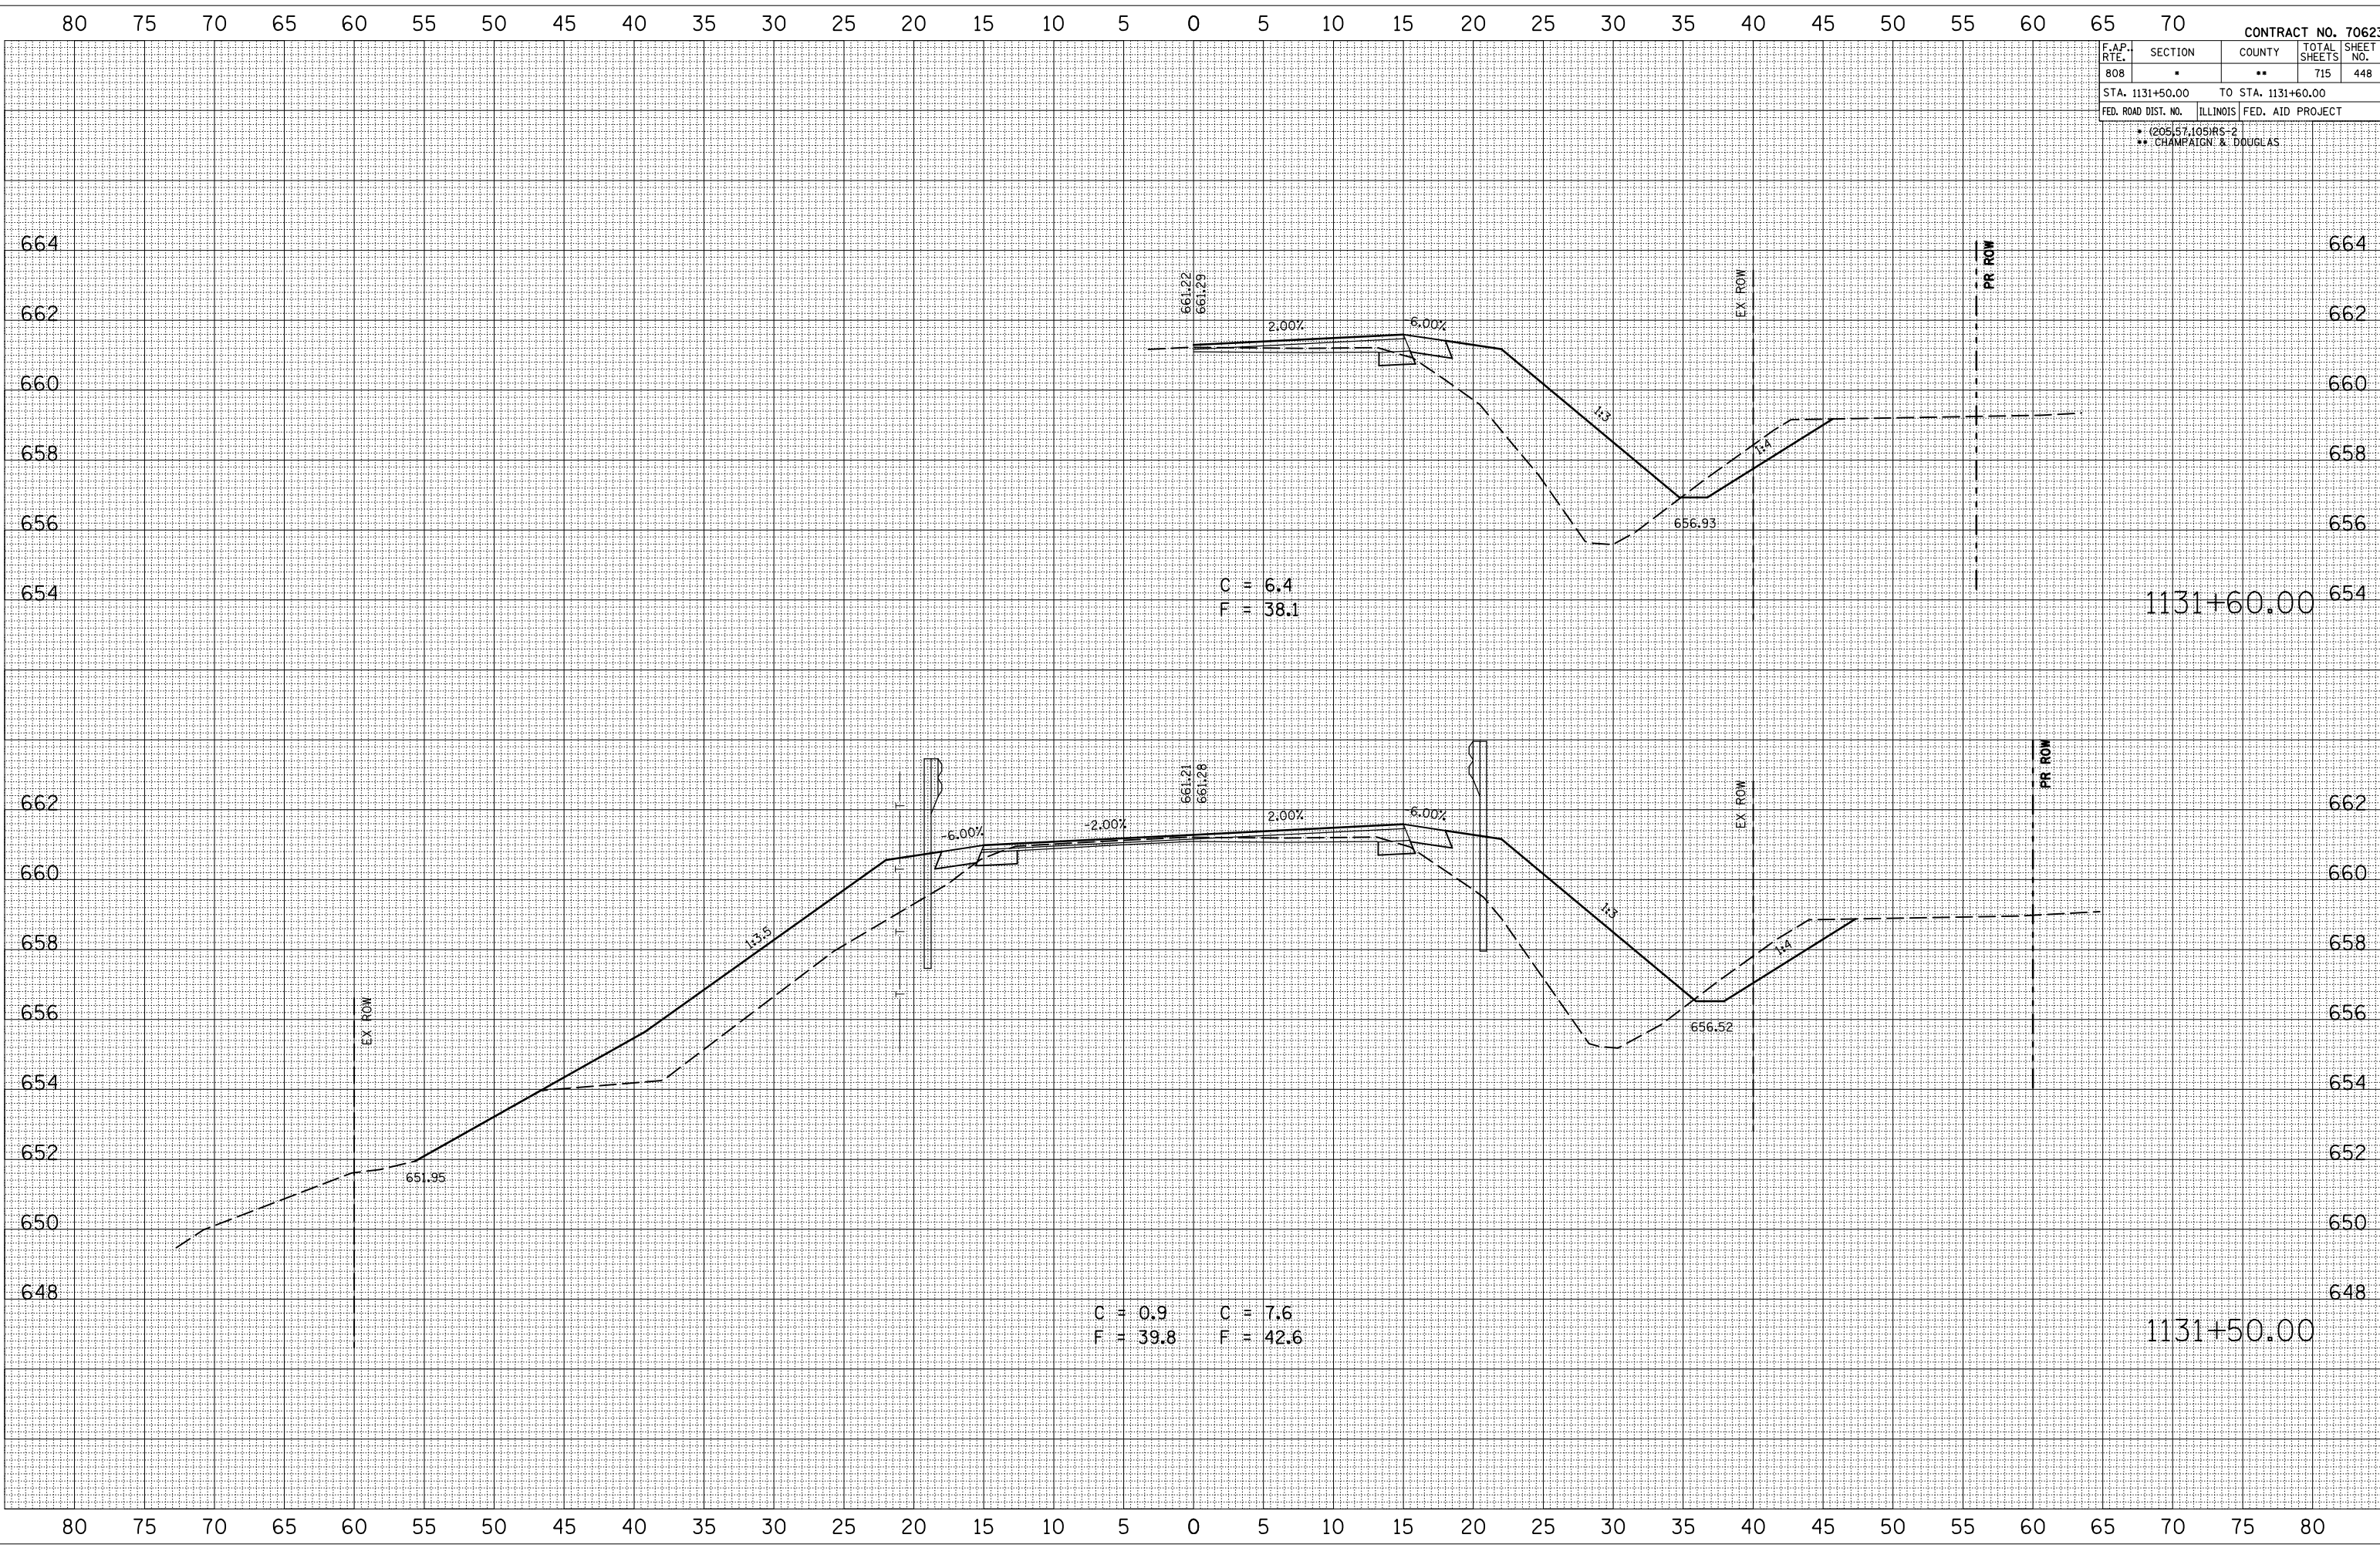

1131+60.00

1131+50.00