

F.A.P. RTE.	SECTION	COUNTY	TOTAL SHEETS	SHEET NO.
808	*	**	715	462
STA. 1143+00.00		TO STA. 1143+50.00		
FED. ROAD DIST. NO.		ILLINOIS	FED. AID PROJECT	

• (205)57,105(RS-2)  
 \*\* CHAMPAIGN & DOUGLAS


BY	DATE

NO.	AREAS CHECKED	AREAS	DATE PLOTTED	SURVEYED

BY	DATE

NO.	AREAS CHECKED	AREAS	DATE PLOTTED	SURVEYED

PLOT DATE = 8/2/2009  
 FILE NAME = I:\16582\1143+00.00\1143+00.00.dgn  
 PLOT SCALE = 1/8" = 1' IN.  
 USER NAME = craigr

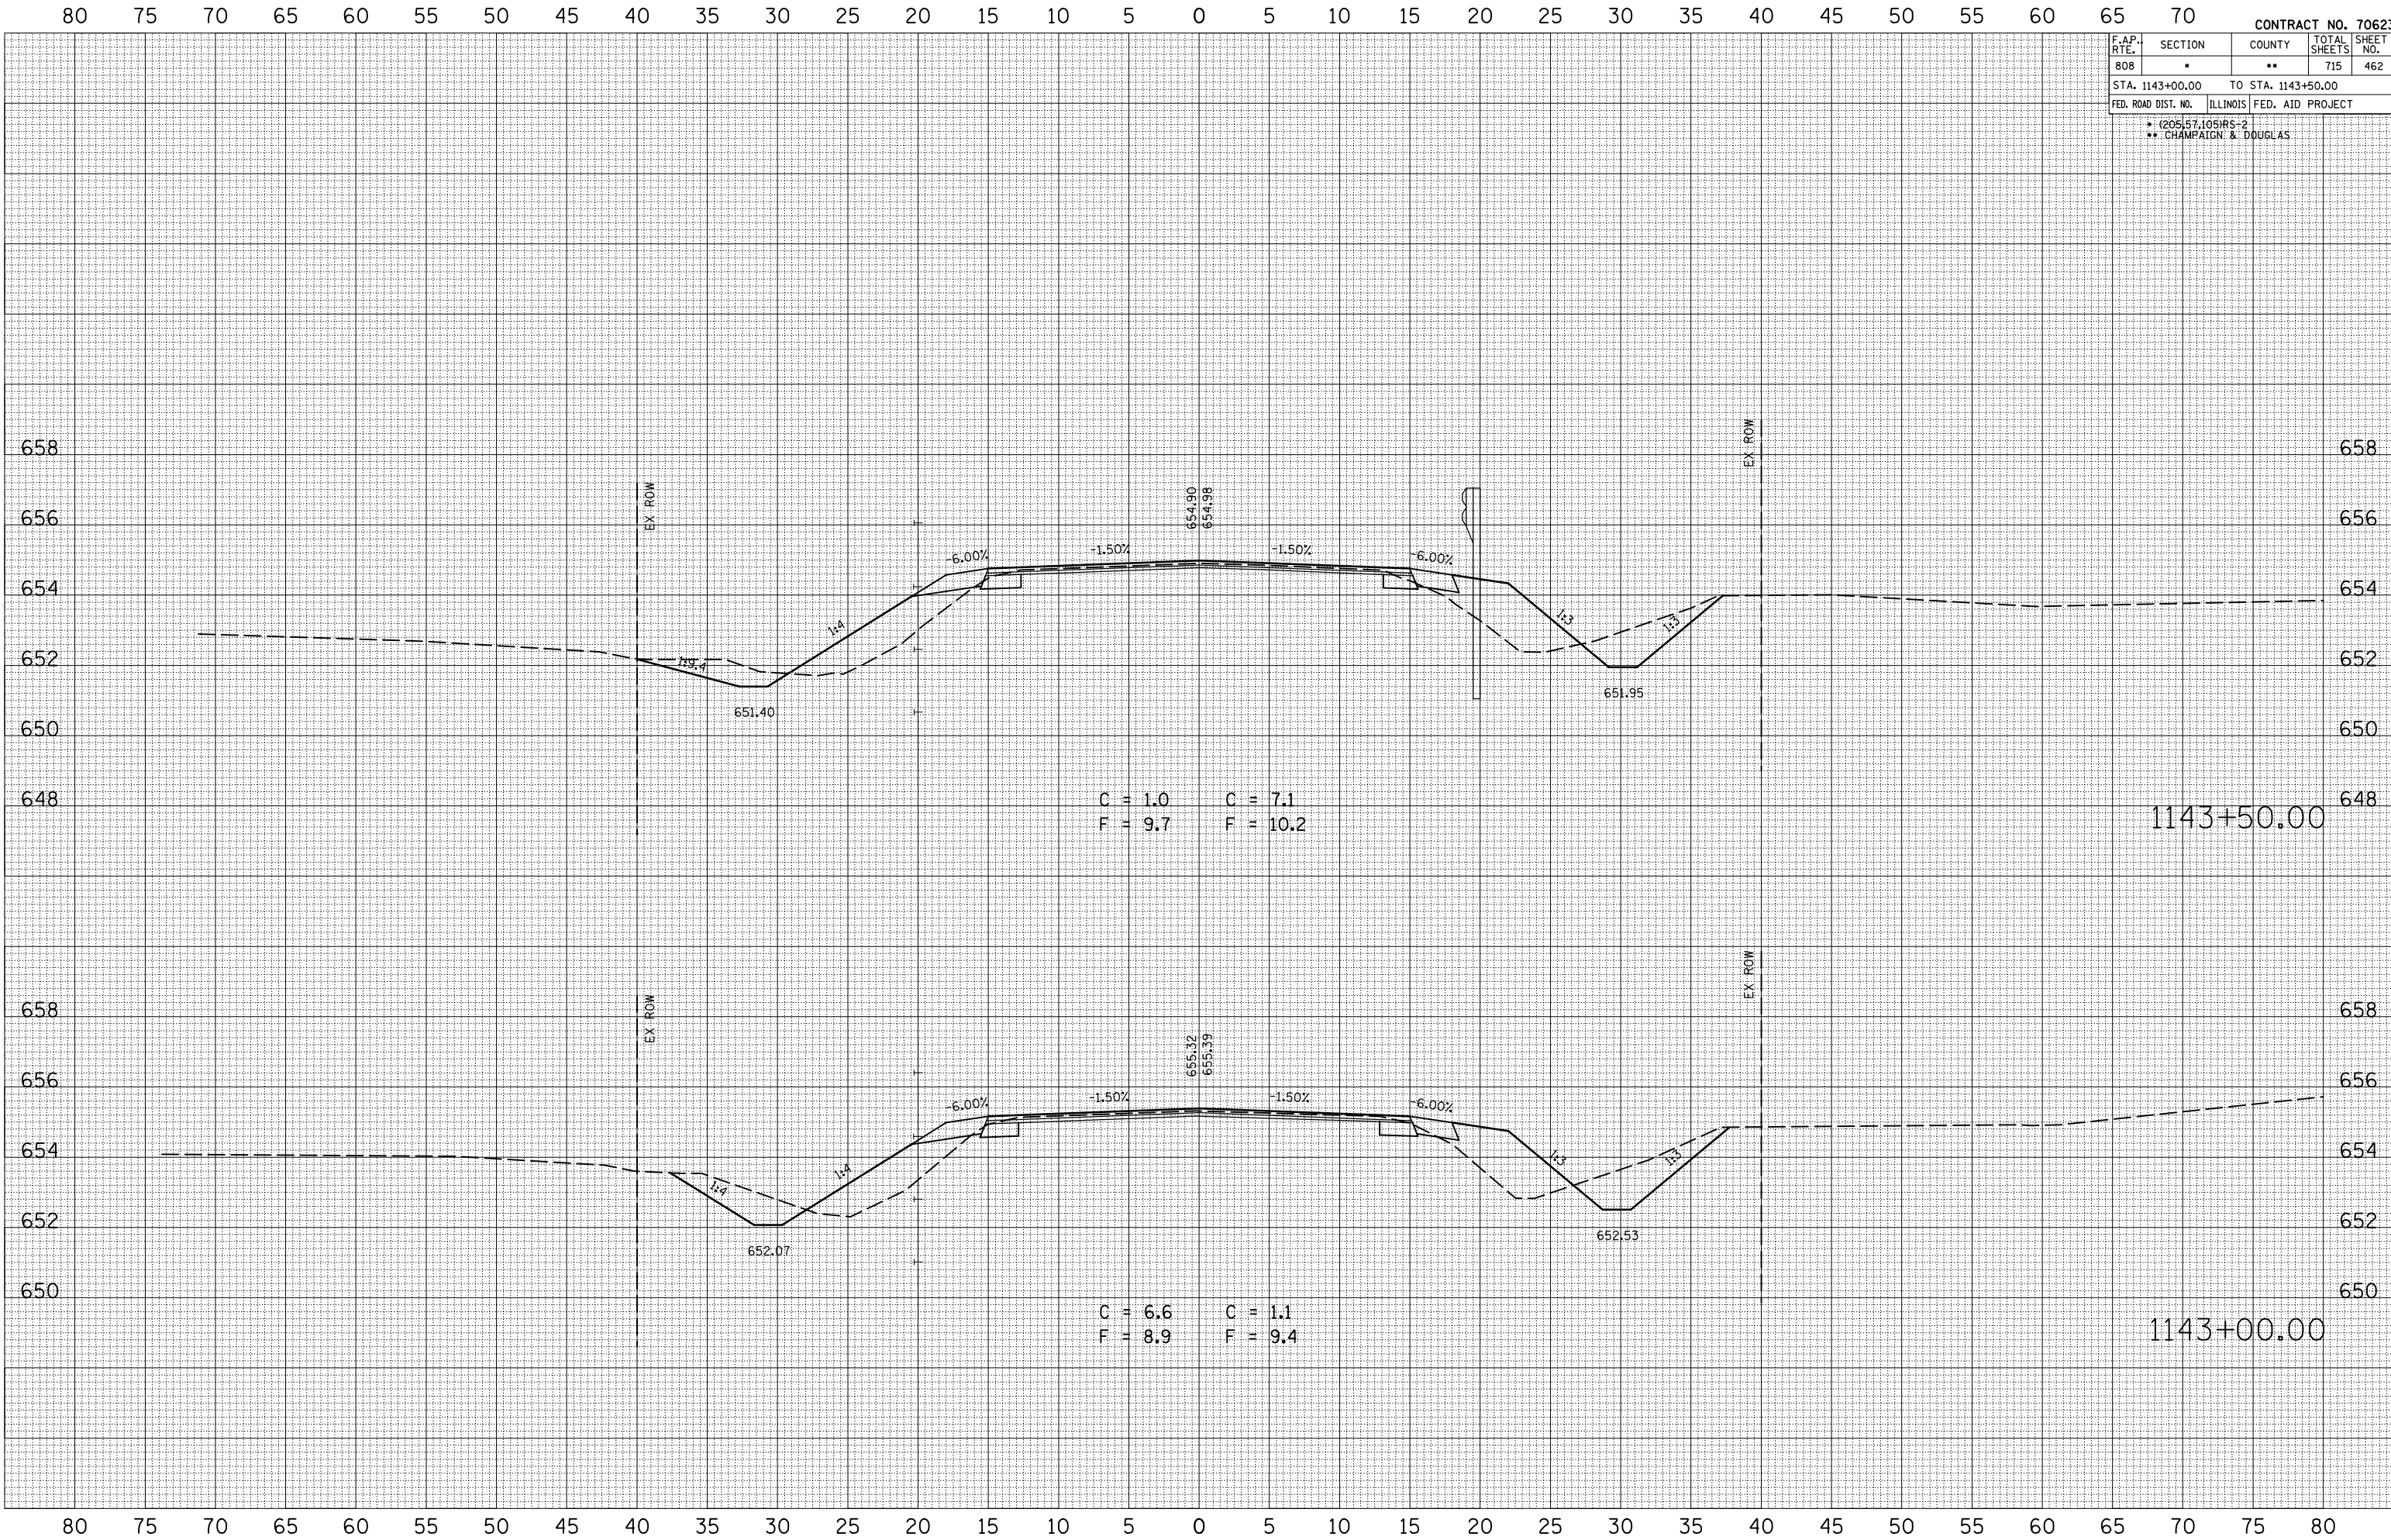

C = 1.0    C = 7.1  
 F = 9.7    F = 10.2

C = 6.6    C = 1.1  
 F = 8.9    F = 9.4

1143+50.00

1143+00.00