

| F.A.P. RTE. | SECTION | COUNTY | TOTAL SHEETS | SHEET NO. |
|------------------------|---------|---------------------------|--------------|-----------|
| 808 | * | ** | 715 | 463 |
| STA. 1143+60.00 | | TO STA. 1143+85.00 | | |
| FED. ROAD DIST. NO. | | ILLINOIS FED. AID PROJECT | | |
| * (205.57, 105)RS-2 | | | | |
| ** CHAMPAIGN & DOUGLAS | | | | |


| BY | DATE |
|----|------|
| | |

| NO. | AREAS CHECKED |
|-----|---------------|
| | |

| BY | DATE |
|----|------|
| | |

| NO. | AREAS CHECKED |
|-----|---------------|
| | |

PLOT DATE = 8/2/2009
 FILE NAME = I:\105682\1143+60.00.dgn
 PLOT SCALE = 1/8" = 1' IN.
 USER NAME = craigr

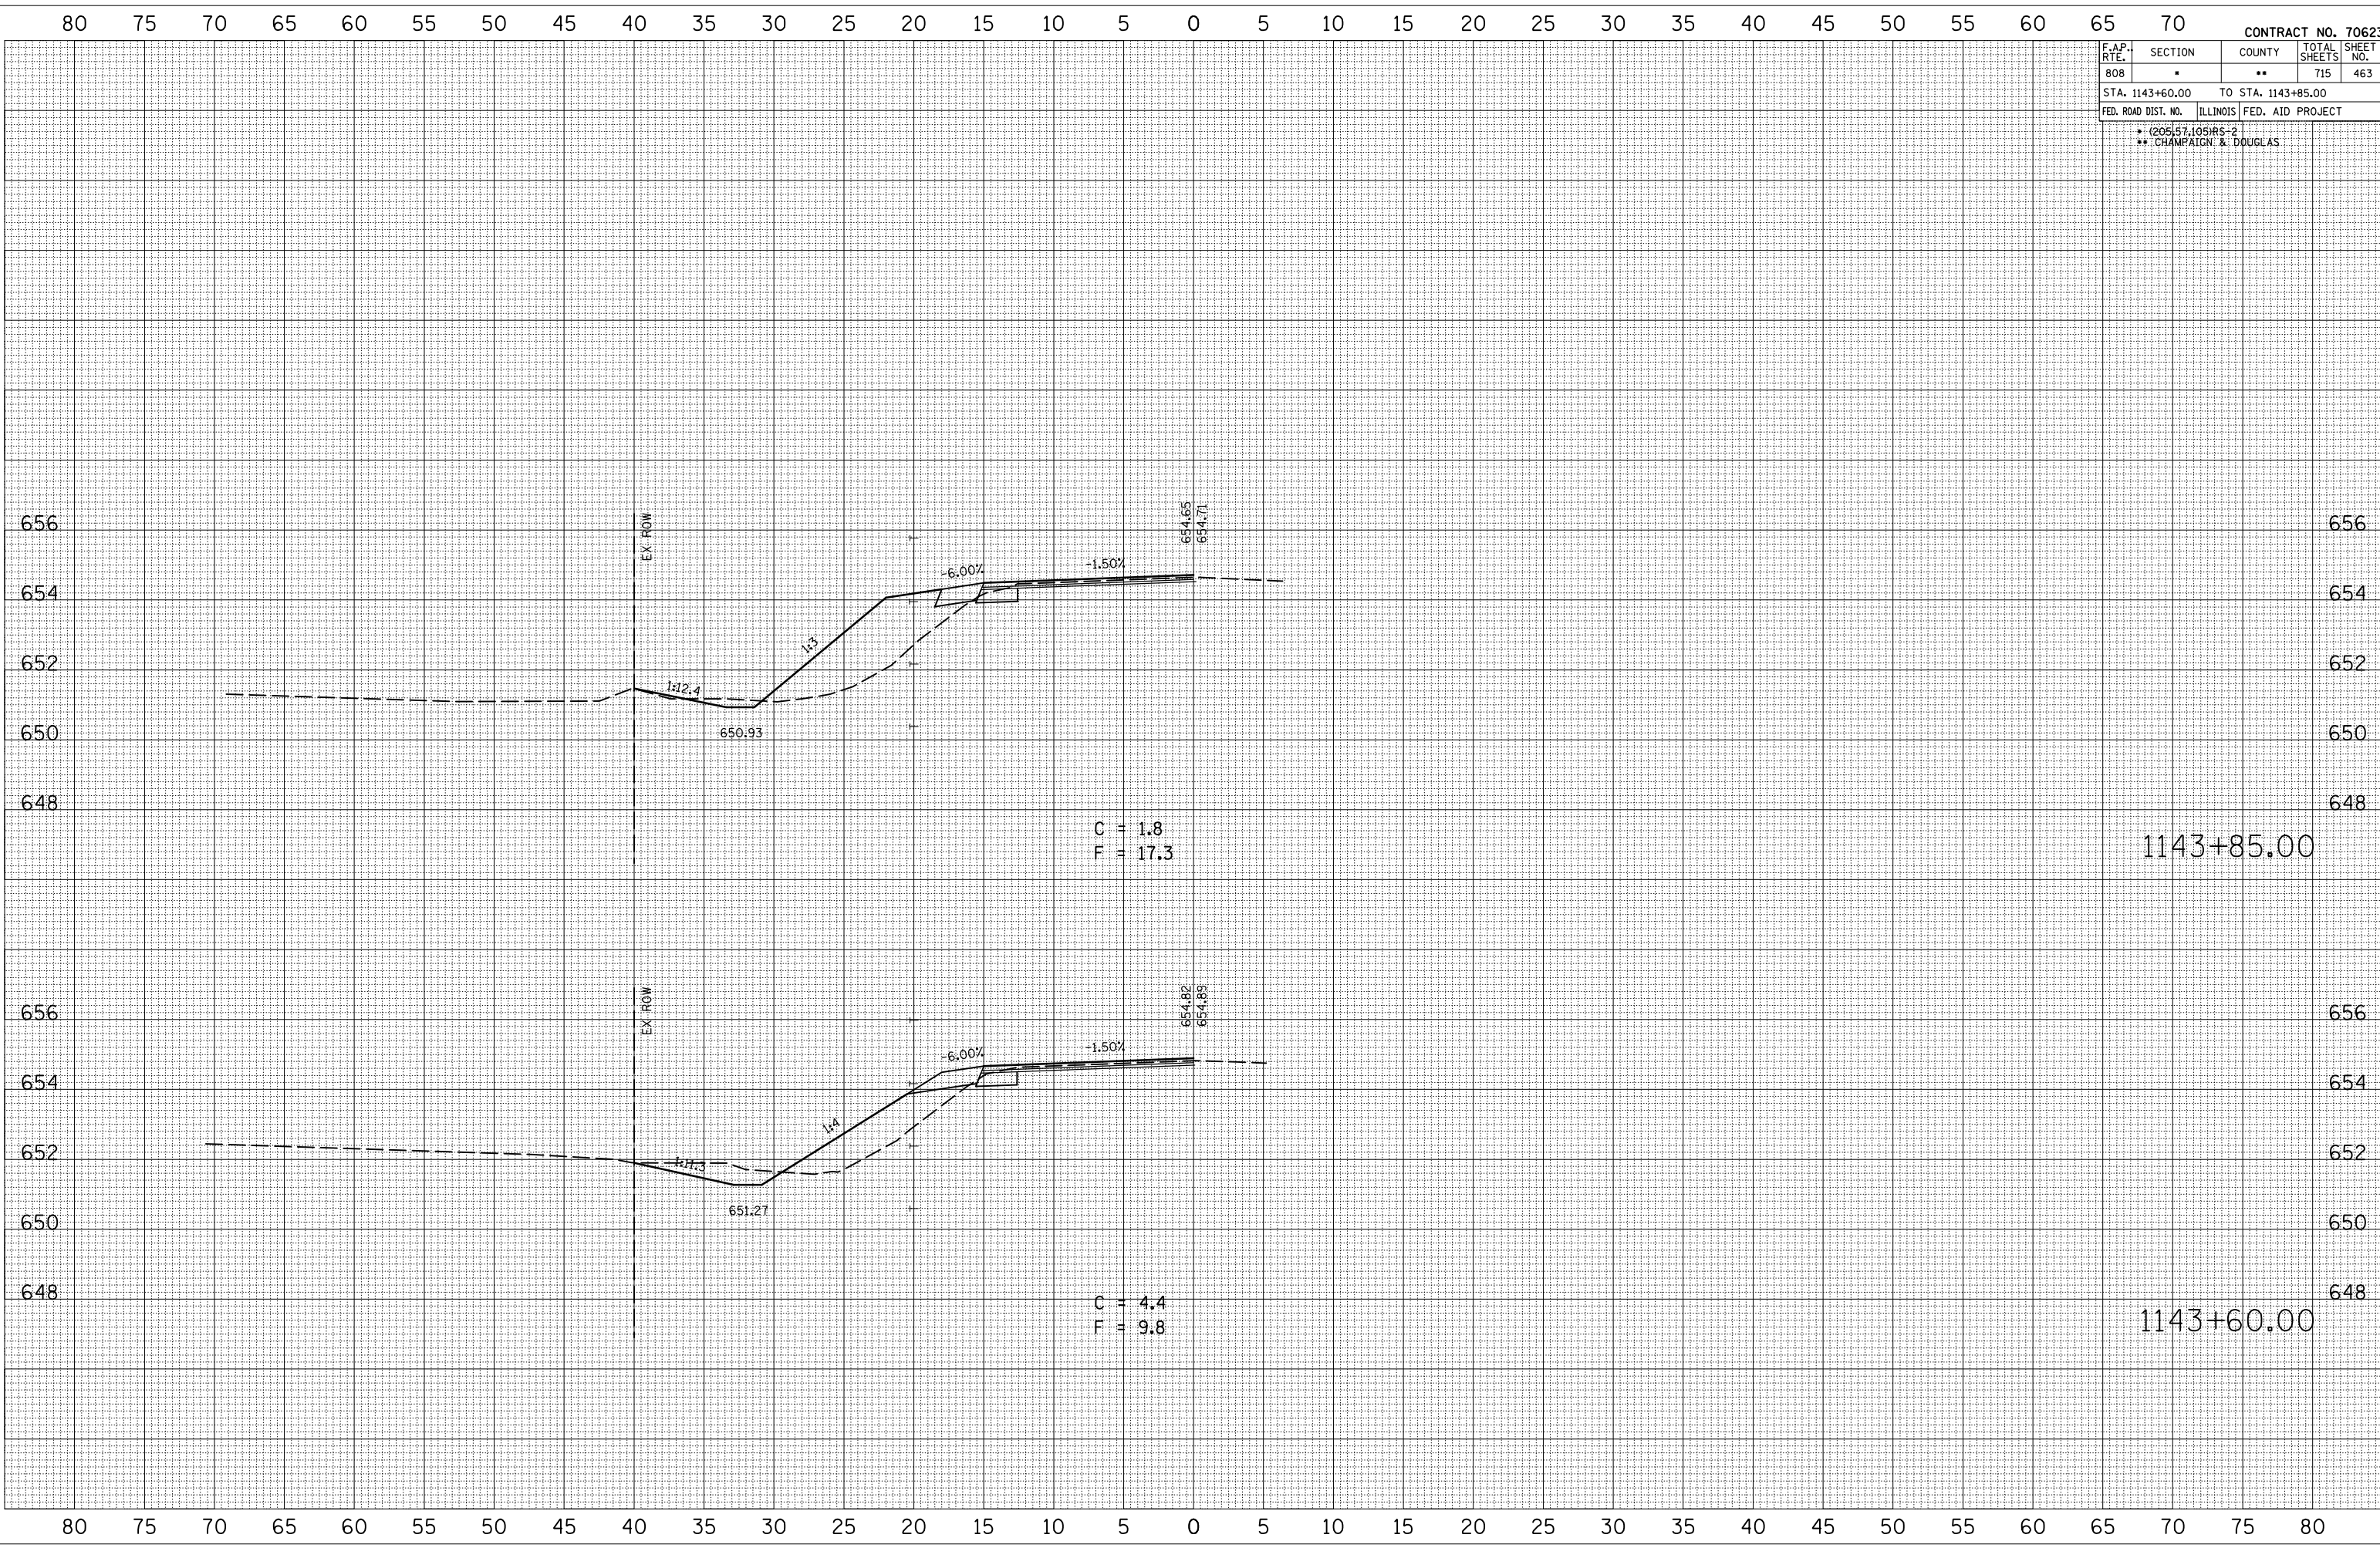

1143+85.00

1143+60.00