

F.A.P. RTE.	SECTION	COUNTY	TOTAL SHEETS	SHEET NO.
808	*	**	715	485
STA. 2014+00.00		TO STA. 2014+50.00		
FED. ROAD DIST. NO.	ILLINOIS	FED. AID PROJECT		

• (205,57,105)RS-2
 ** CHAMPAIGN & DOUGLAS


BY	DATE

NO.	AREAS CHECKED

BY	DATE

NO.	AREAS CHECKED

PLOT DATE = 8/2/2009
 FILE NAME = 1105682
 PLOT SCALE = 1/8" = 100'
 USER NAME = craigr

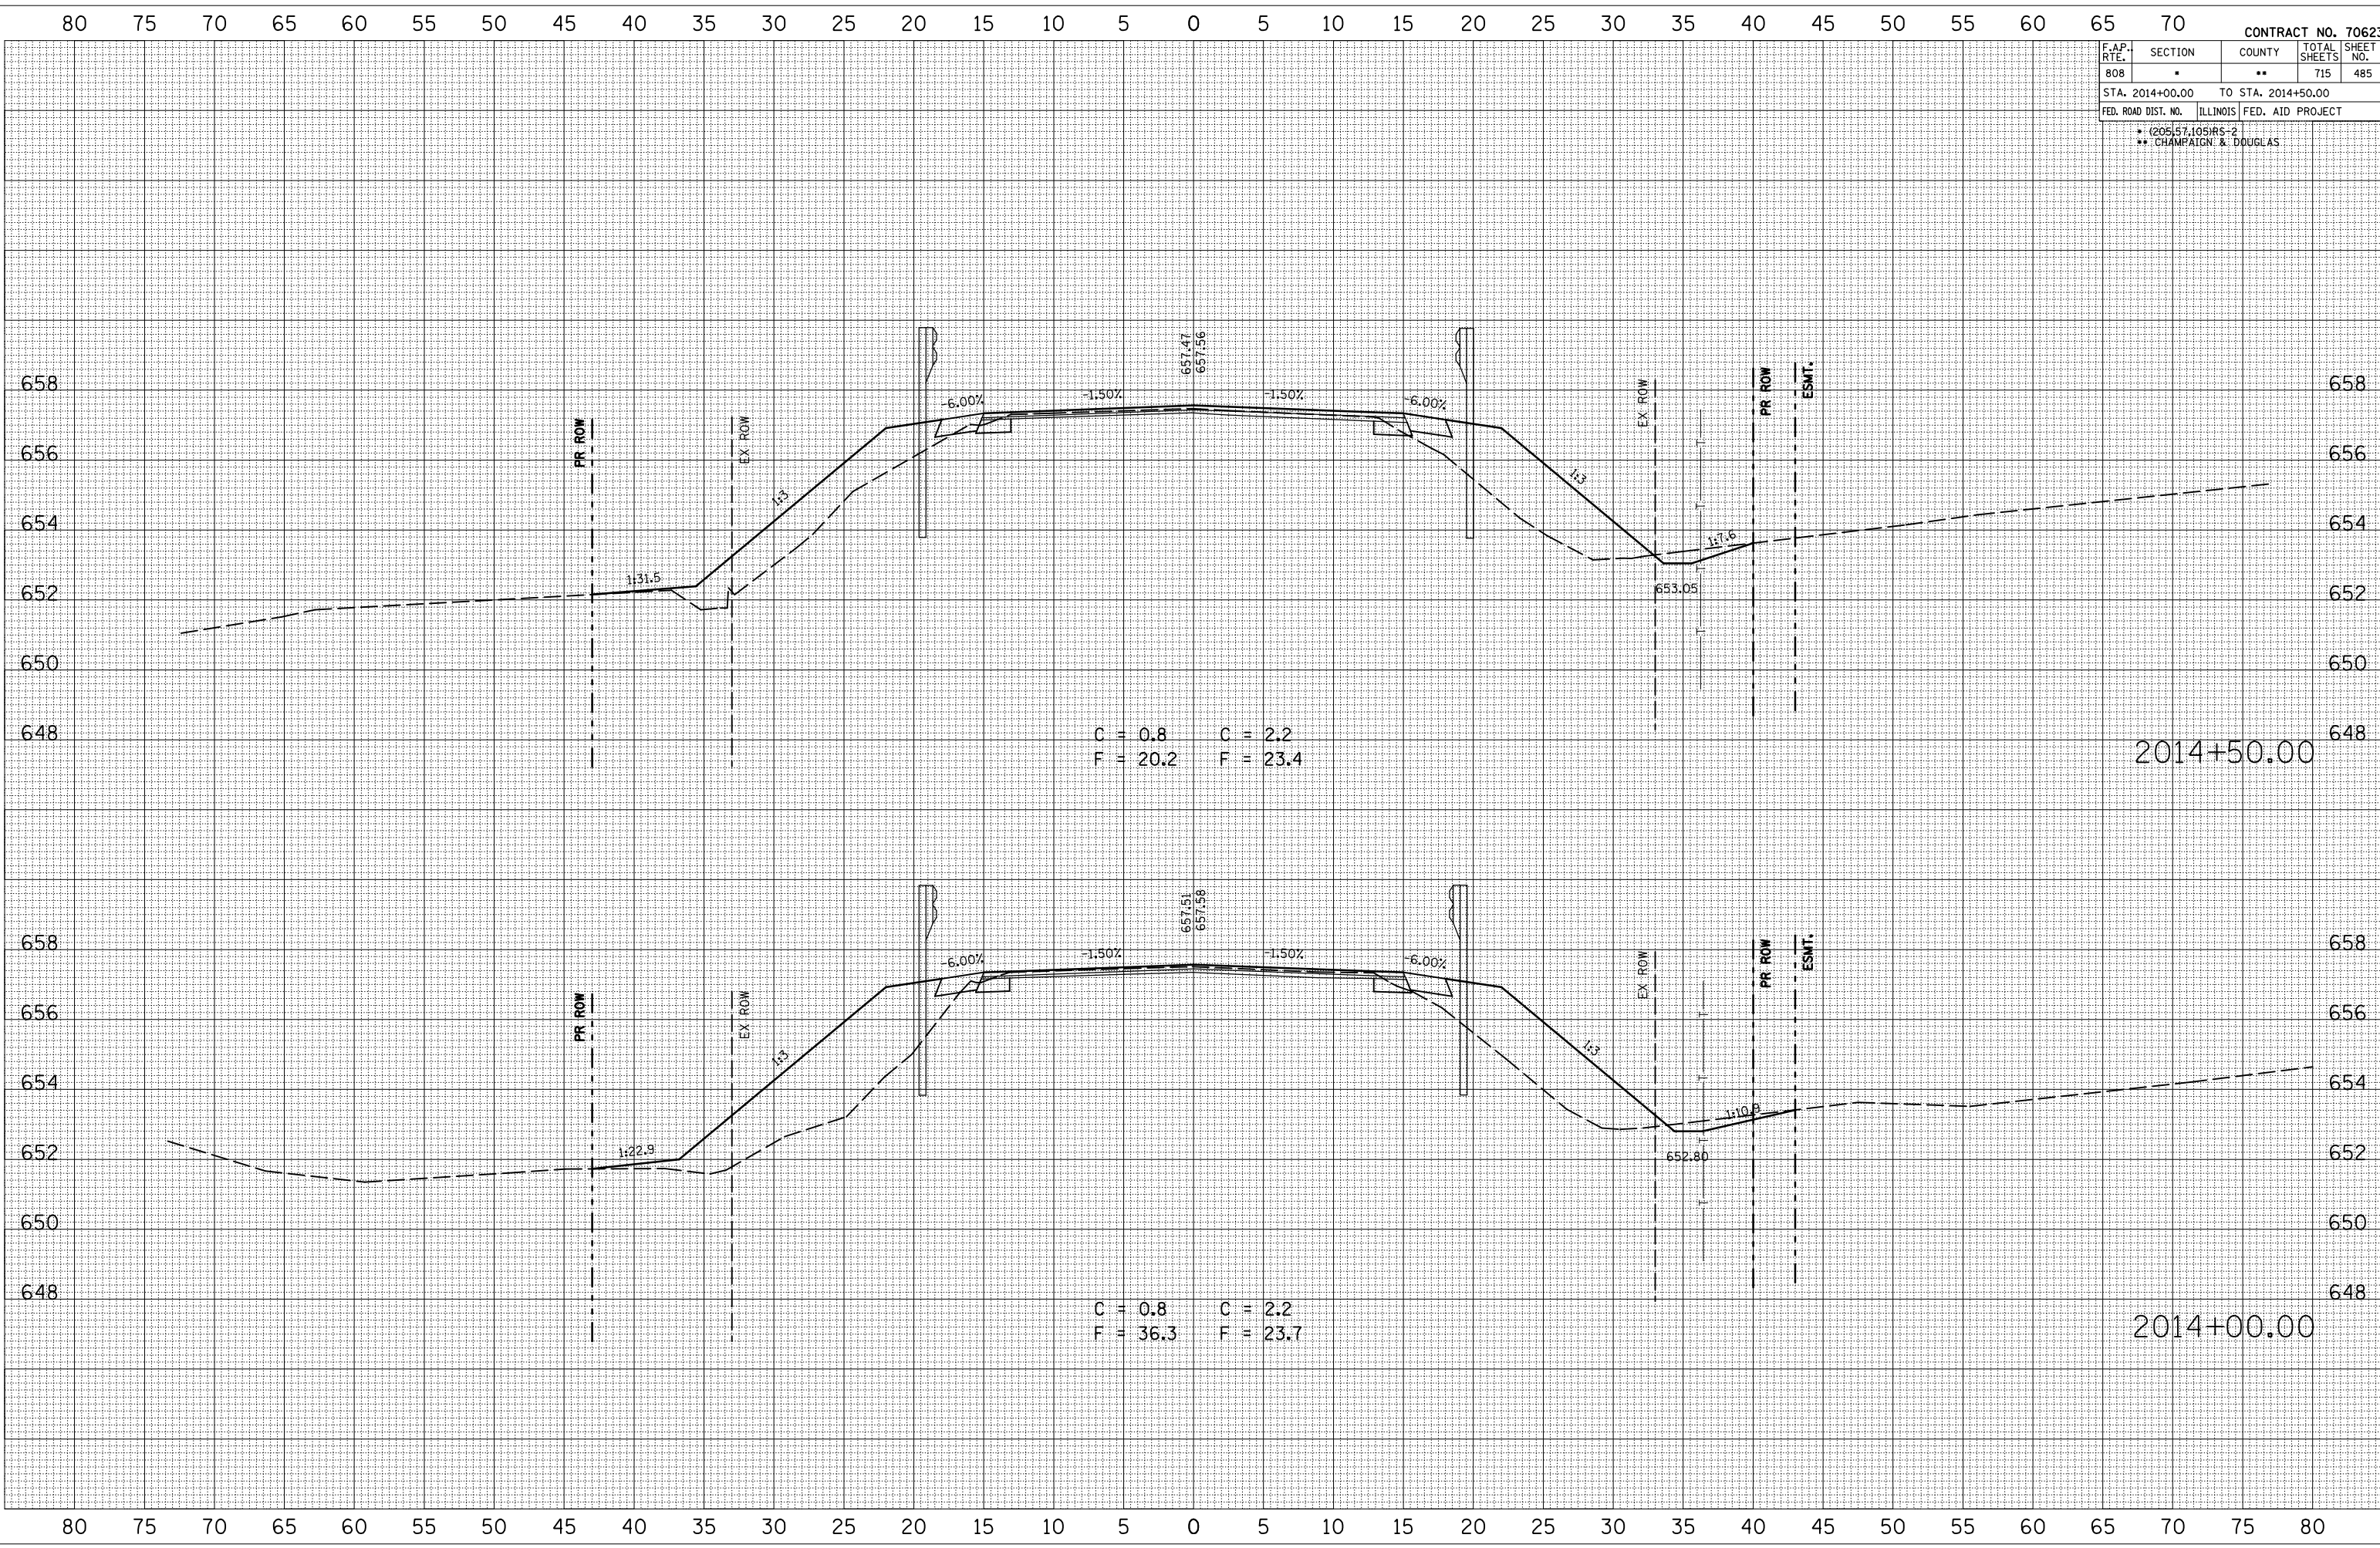

C = 0.8 C = 2.2
 F = 20.2 F = 23.4

C = 0.8 C = 2.2
 F = 36.3 F = 23.7

2014+50.00

2014+00.00