

F.A.P. RTE.	SECTION	COUNTY	TOTAL SHEETS	SHEET NO.
808	*	**	715	488
STA. 2016+40.30		TO STA. 2016+51.25		
FED. ROAD DIST. NO.		ILLINOIS	FED. AID PROJECT	
* (205,57,105)RS-2 ** CHAMPAIGN & DOUGLAS				

BY	DATE


NO.	AREAS CHECKED

BY	DATE

NO.	AREAS CHECKED

PLOT DATE = 8/2/2009  
 FILE NAME = I:\16582\16582.dgn  
 PLOT SCALE = 1/8"=1'-0"  
 USER NAME = craigr

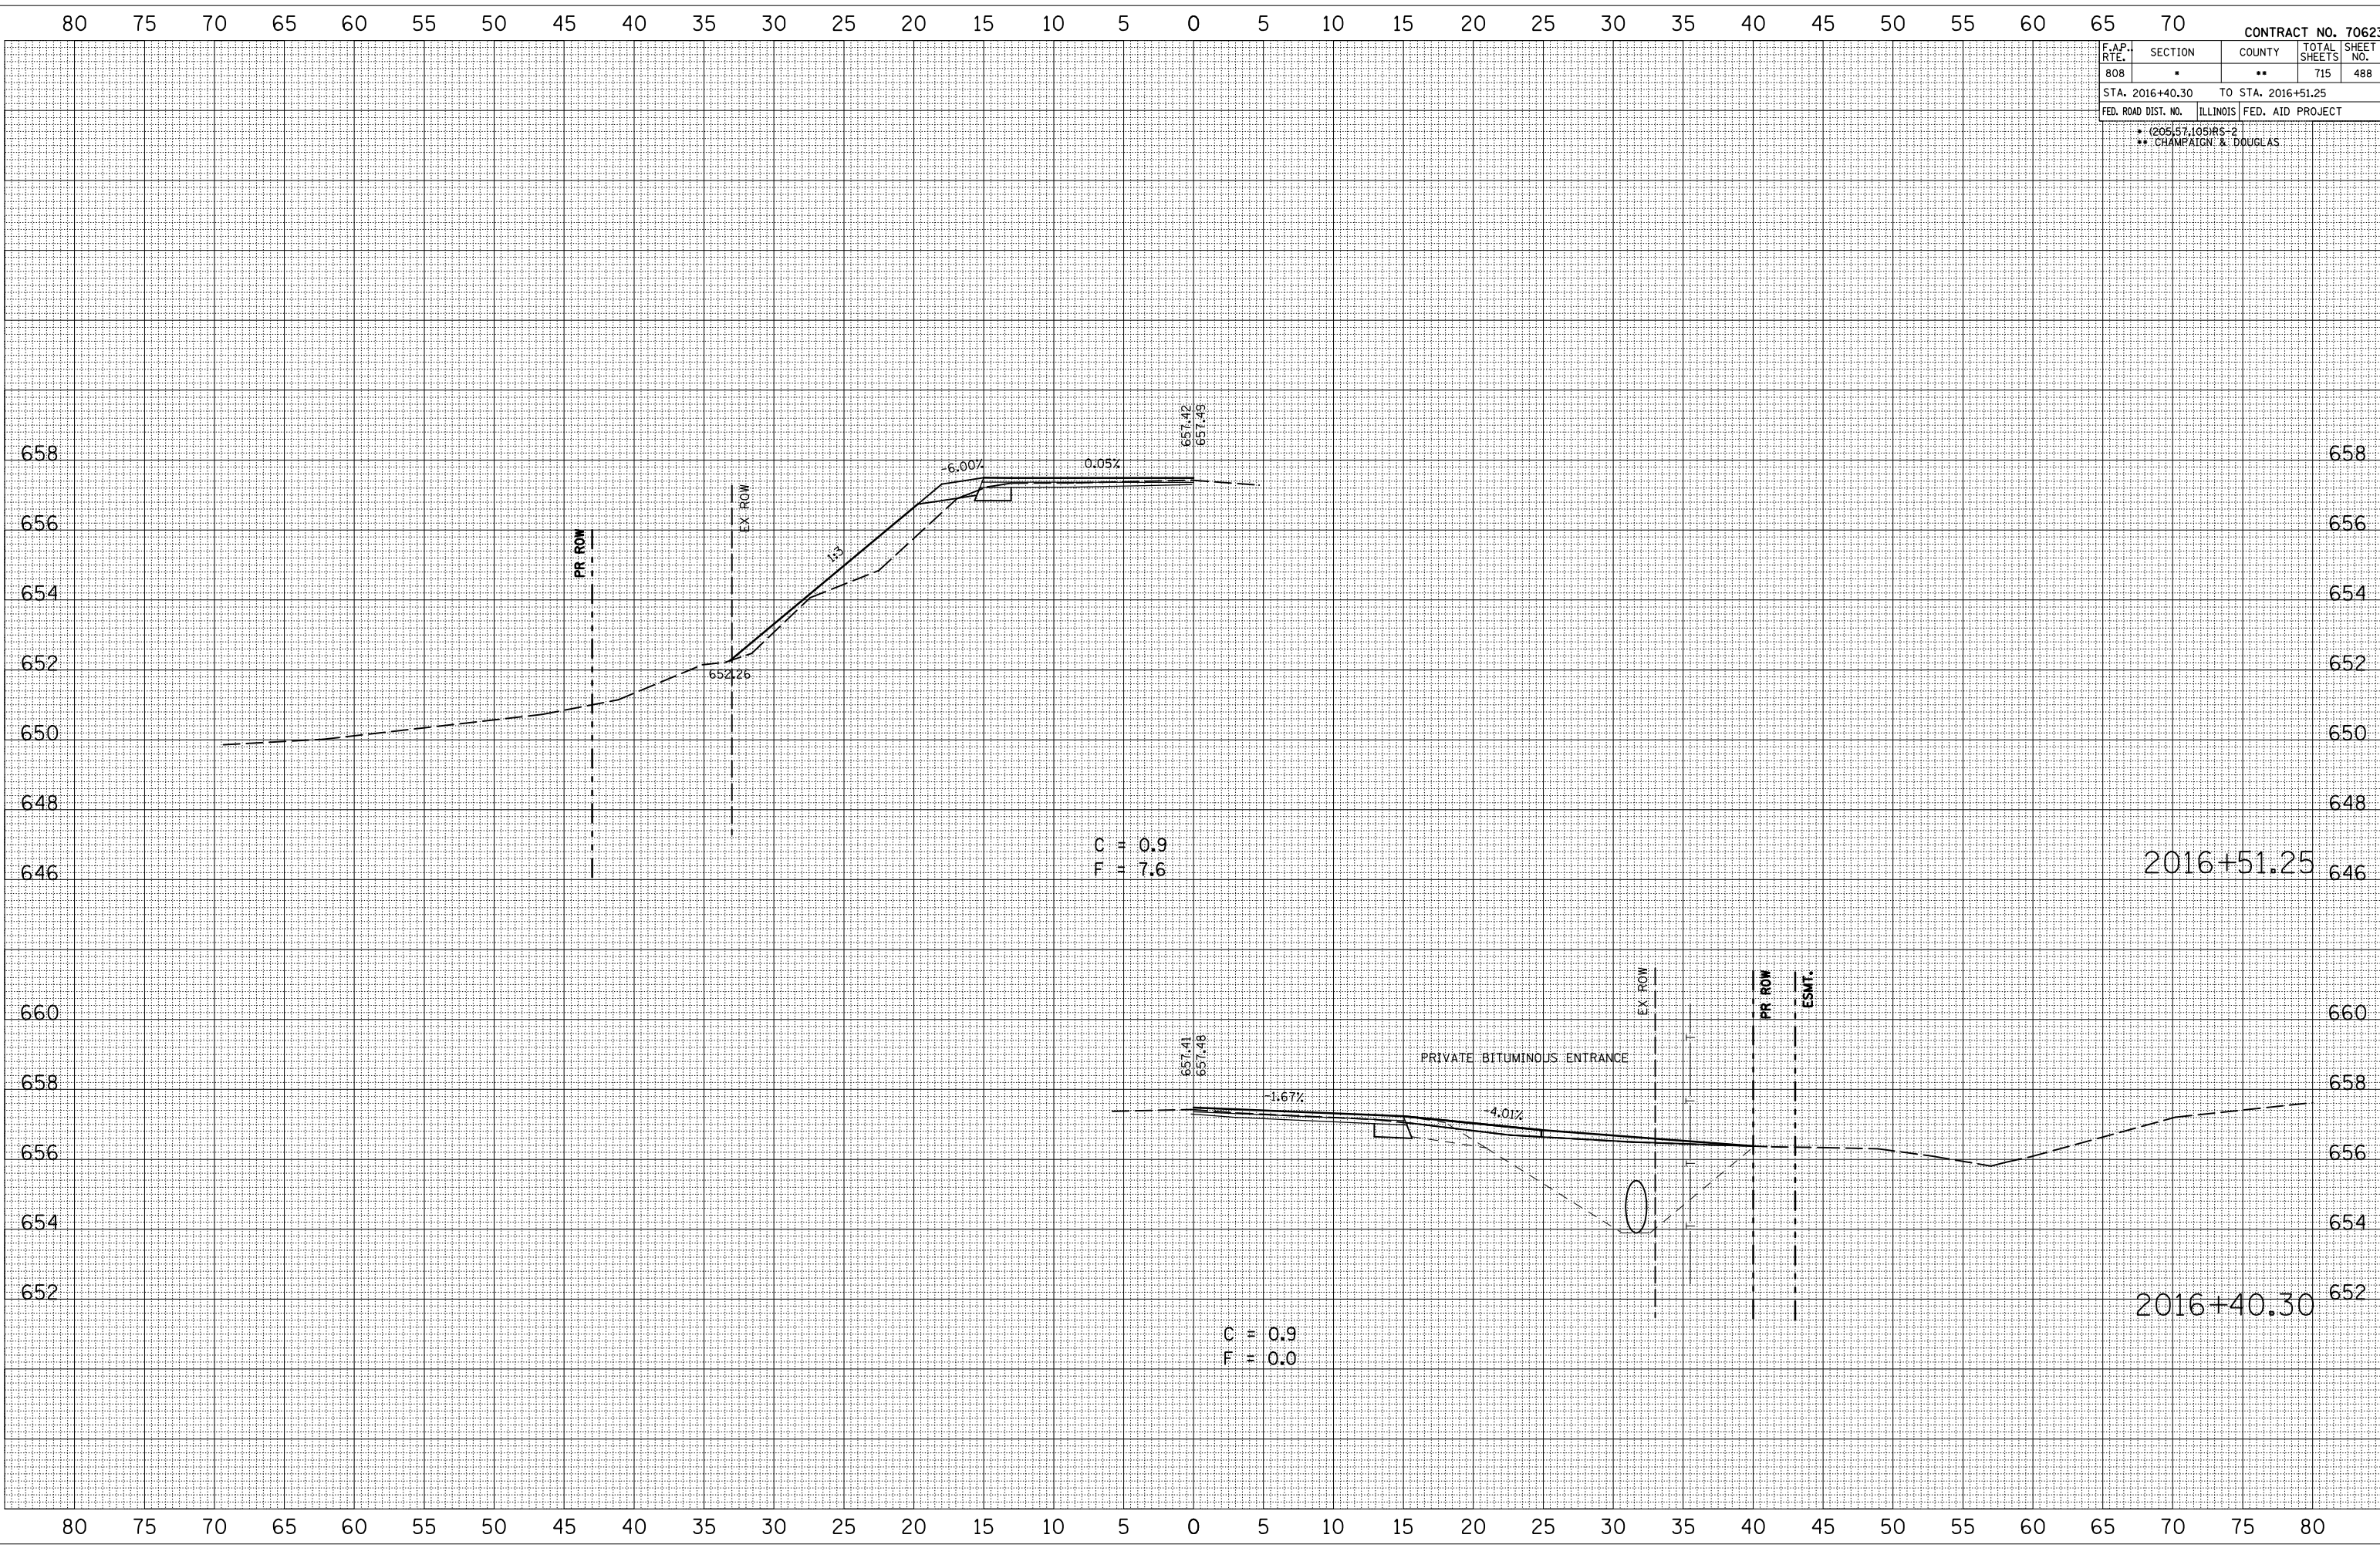

C = 0.9  
 F = 7.6

C = 0.9  
 F = 0.0

2016+51.25

2016+40.30

PRIVATE BITUMINOUS ENTRANCE