

F.A.P. RTE.	SECTION	COUNTY	TOTAL SHEETS	SHEET NO.
808	*	**	715	489

STA. 2017+00.00 TO STA. 2018+00.00  
 FED. ROAD DIST. NO. ILLINOIS FED. AID PROJECT

• (205)57,105)RS-2  
 \*\* CHAMPAIGN & DOUGLAS


BY	DATE

NO.	AREAS CHECKED	NOTE BOOK	PLOTTED	SURVEYED

BY	DATE

NO.	AREAS CHECKED	PLOTTED	SURVEYED

PLOT DATE = 8/2/2009  
 FILE NAME = 11015682  
 PLOT SCALE = 1/8" = 1' IN.  
 USER NAME = craigr

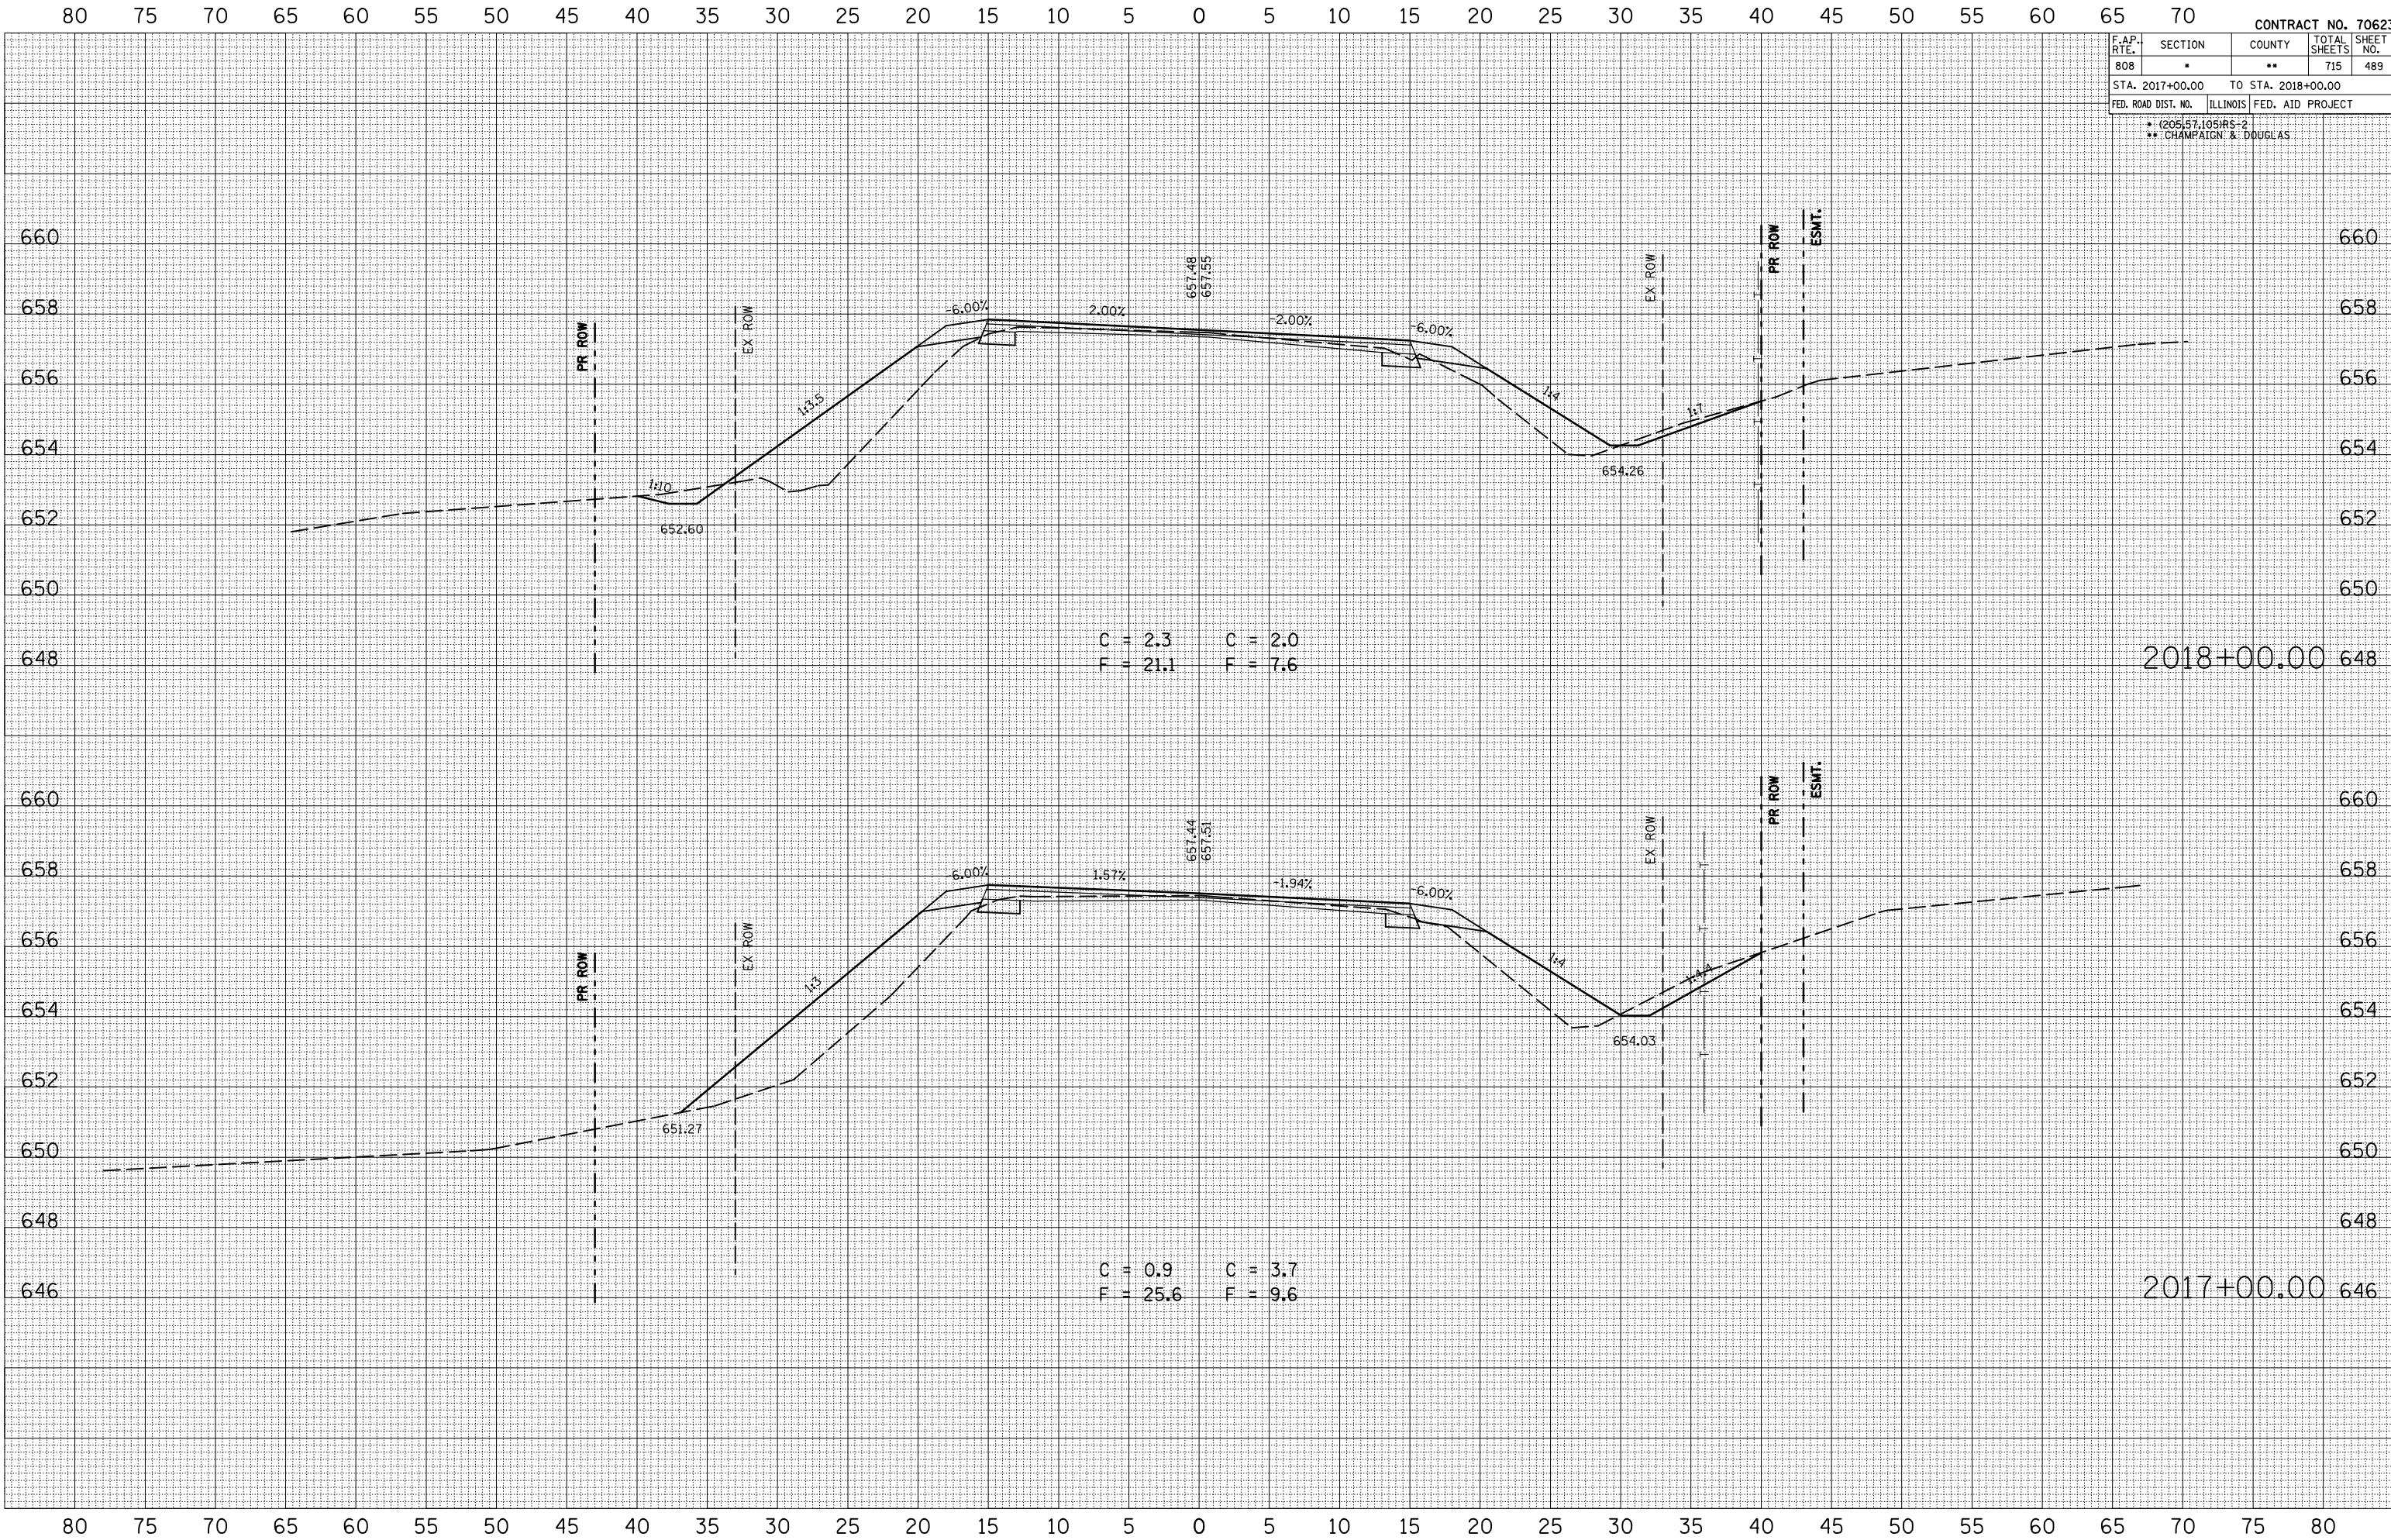

C = 2.3    C = 2.0  
 F = 21.1    F = 7.6

2018+00.00

C = 0.9    C = 3.7  
 F = 25.6    F = 9.6

2017+00.00