

F.A.P. RTE.	SECTION	COUNTY	TOTAL SHEETS	SHEET NO.
808	*	**	715	540

STA. 2099+00.00 TO STA. 2100+00.00
FED. ROAD DIST. NO. ILLINOIS FED. AID PROJECT
* 205.57.105RS-2
** CHAMPAIGN & DOUGLAS


BY	DATE

FINAL SURVEY SURVEYED PLOTTED
NOTE BOOK NO. AREAS CHECKED

BY	DATE

ORIGINAL SURVEY SURVEYED PLOTTED
NOTE BOOK NO. AREAS CHECKED

PLOT DATE = 8/1/2009
FILE NAME = 1015682
PLOT SCALE = 1/8" = 100'
USER NAME = craigr

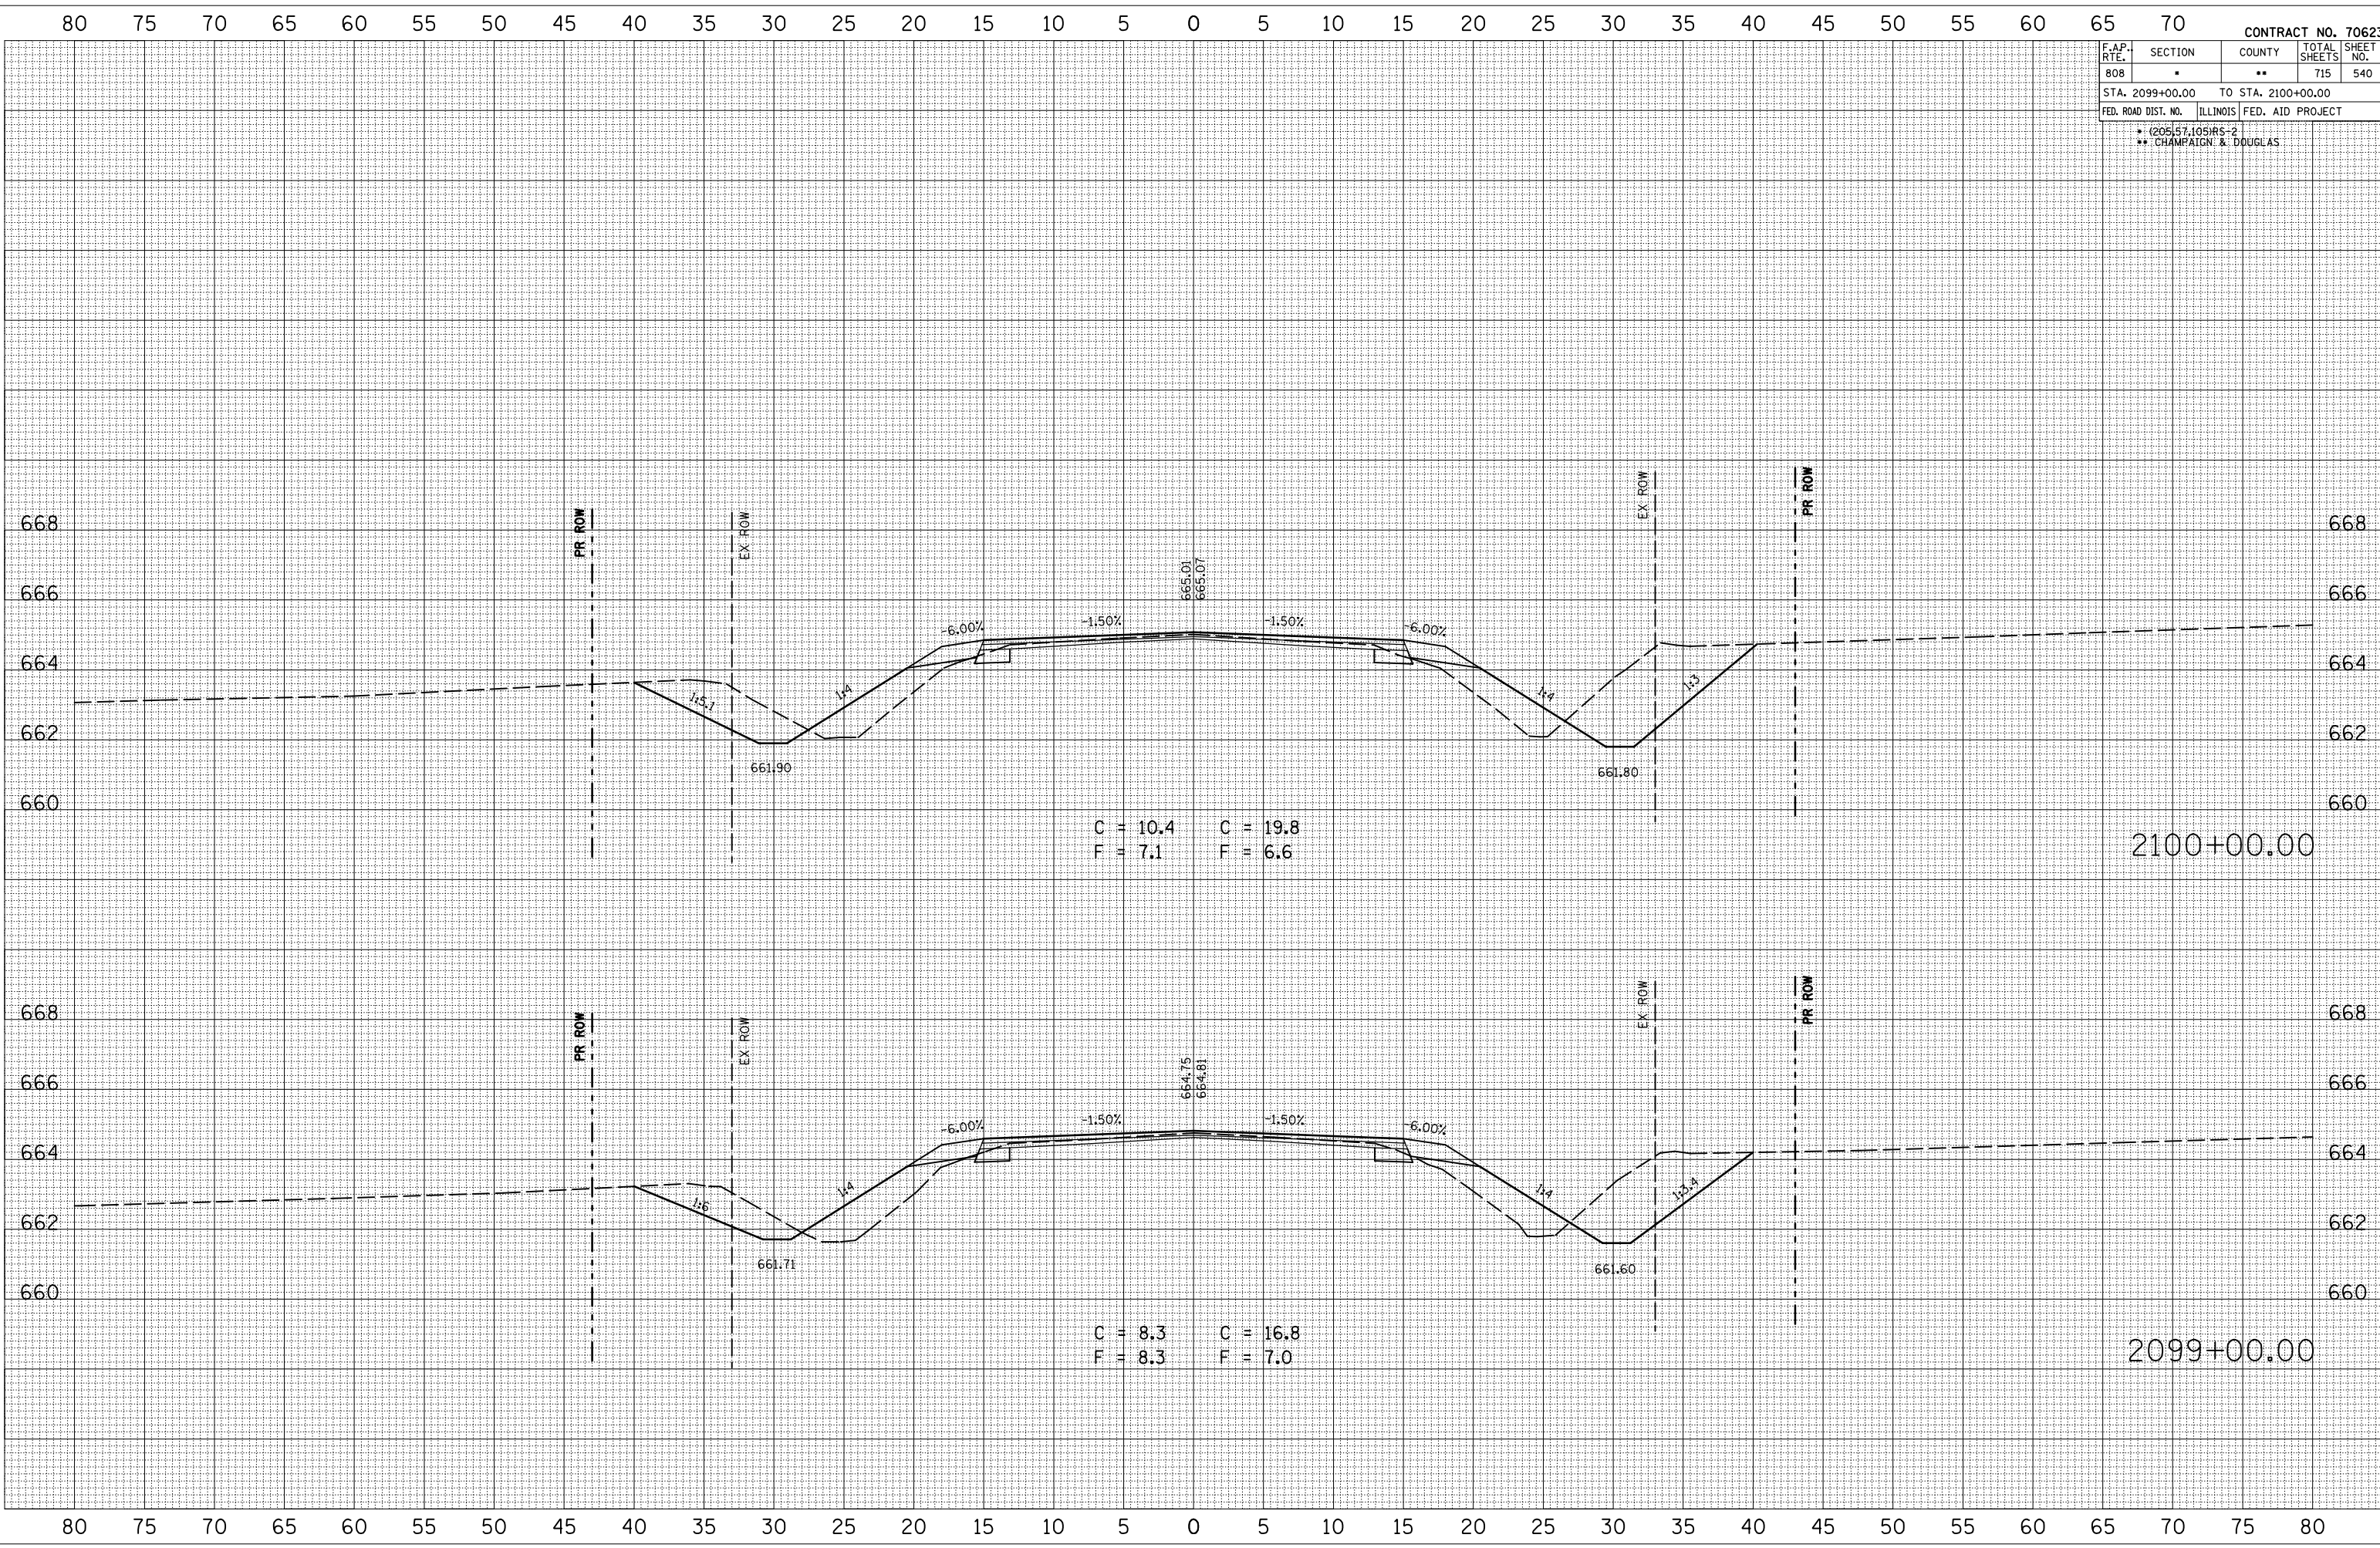

80 75 70 65 60 55 50 45 40 35 30 25 20 15 10 5 0 5 10 15 20 25 30 35 40 45 50 55 60 65 70

80 75 70 65 60 55 50 45 40 35 30 25 20 15 10 5 0 5 10 15 20 25 30 35 40 45 50 55 60 65 70 75 80