

F.A.P. RTE.	SECTION	COUNTY	TOTAL SHEETS	SHEET NO.
808	*	**	715	549
STA. 2115+25.00		TO STA. 2115+25.00		
FED. ROAD DIST. NO.	ILLINOIS	FED. AID PROJECT		

\* (205) 57,105) RS-2  
 \*\* CHAMPAIGN & DOUGLAS


DATE	BY

NO.	AREAS CHECKED	AREAS	PLATE	PLOTTED	SURVEYED

DATE	BY

NO.	AREAS CHECKED	AREAS	PLATE	PLOTTED	SURVEYED

PLOT DATE = 8/4/2009  
 FILE NAME = 1015582  
 PLOT SCALE = 1/8" = 10.00'  
 USER NAME = craigr

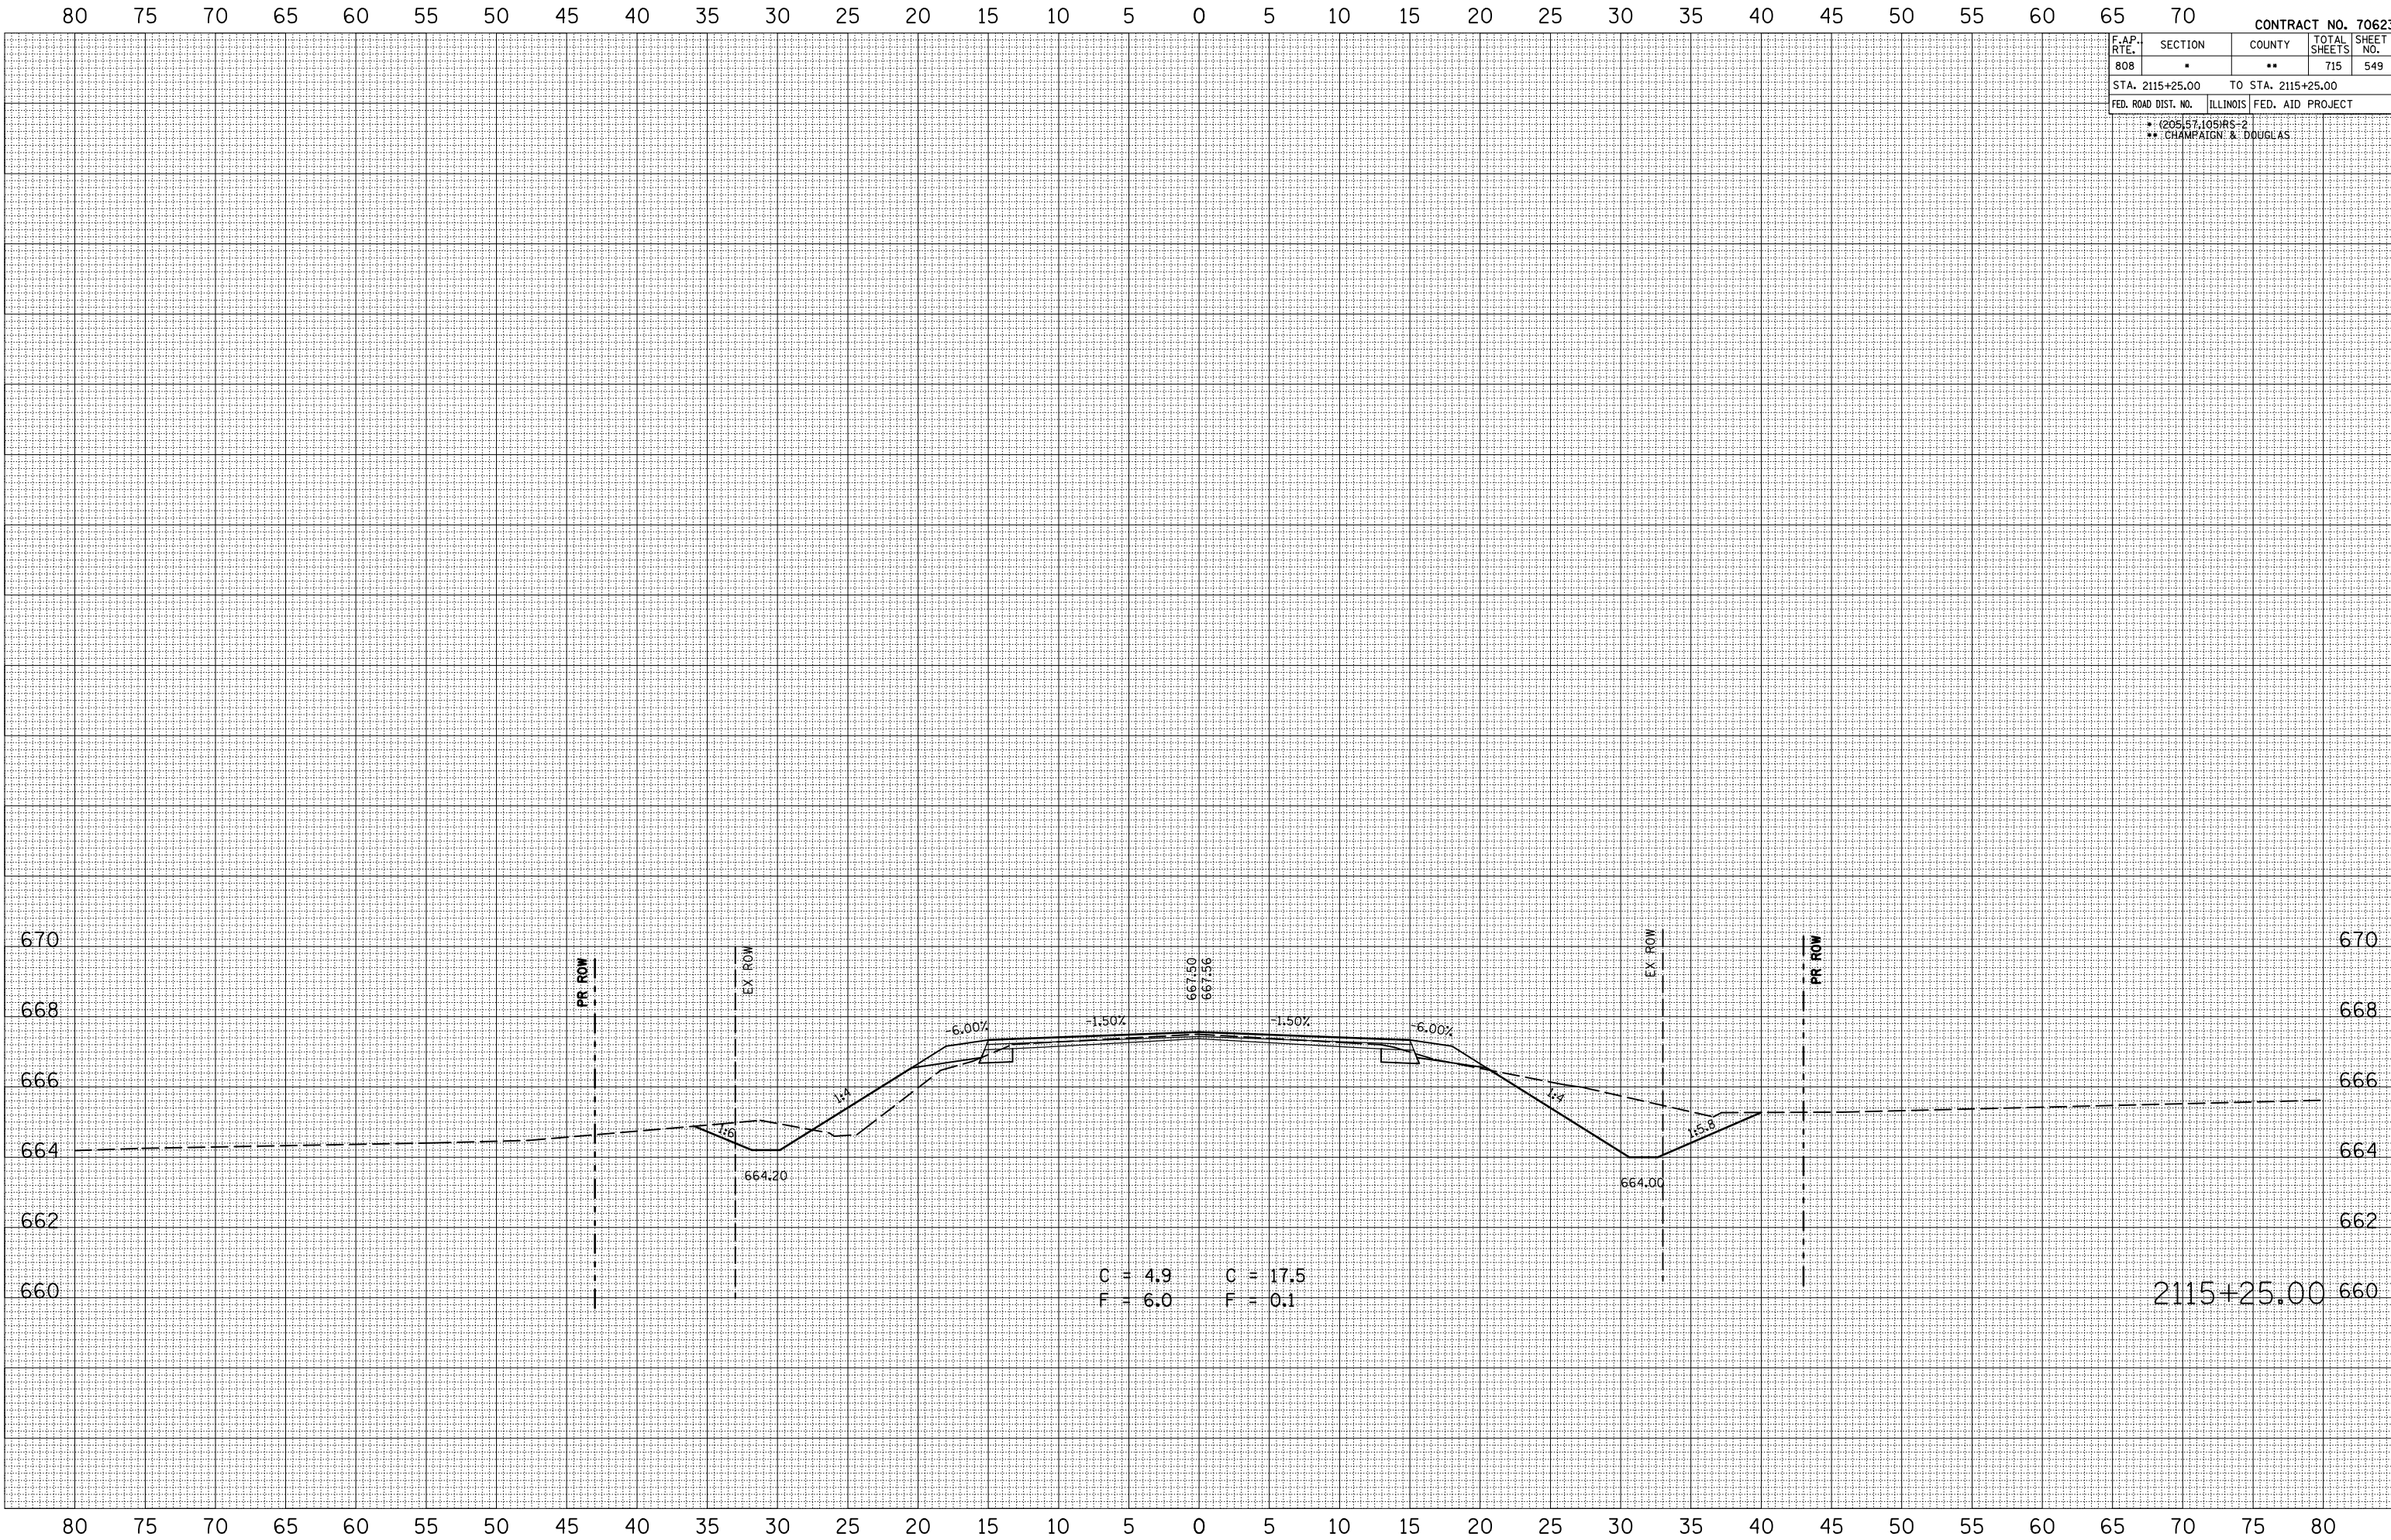

2115+25.00