

F.A.P. RTE.	SECTION	COUNTY	TOTAL SHEETS	SHEET NO.
808	*	**	715	559

STA. 2131+00.00 TO STA. 2131+50.00  
FED. ROAD DIST. NO. ILLINOIS FED. AID PROJECT

• (205.57, 105)RS-2  
\*\* CHAMPAIGN & DOUGLAS


BY	DATE

FINAL SURVEY SURVEYED PLOTTED  
NOTE BOOK NO. AREAS CHECKED

BY	DATE

ORIGINAL SURVEY SURVEYED PLOTTED  
NOTE BOOK NO. AREAS CHECKED

PLOT DATE = 8/1/2009  
FILE NAME = I:\16582\CR19\990219\16582.dgn  
PLOT SCALE = 1" = 10.0000'  
USER NAME = craigr

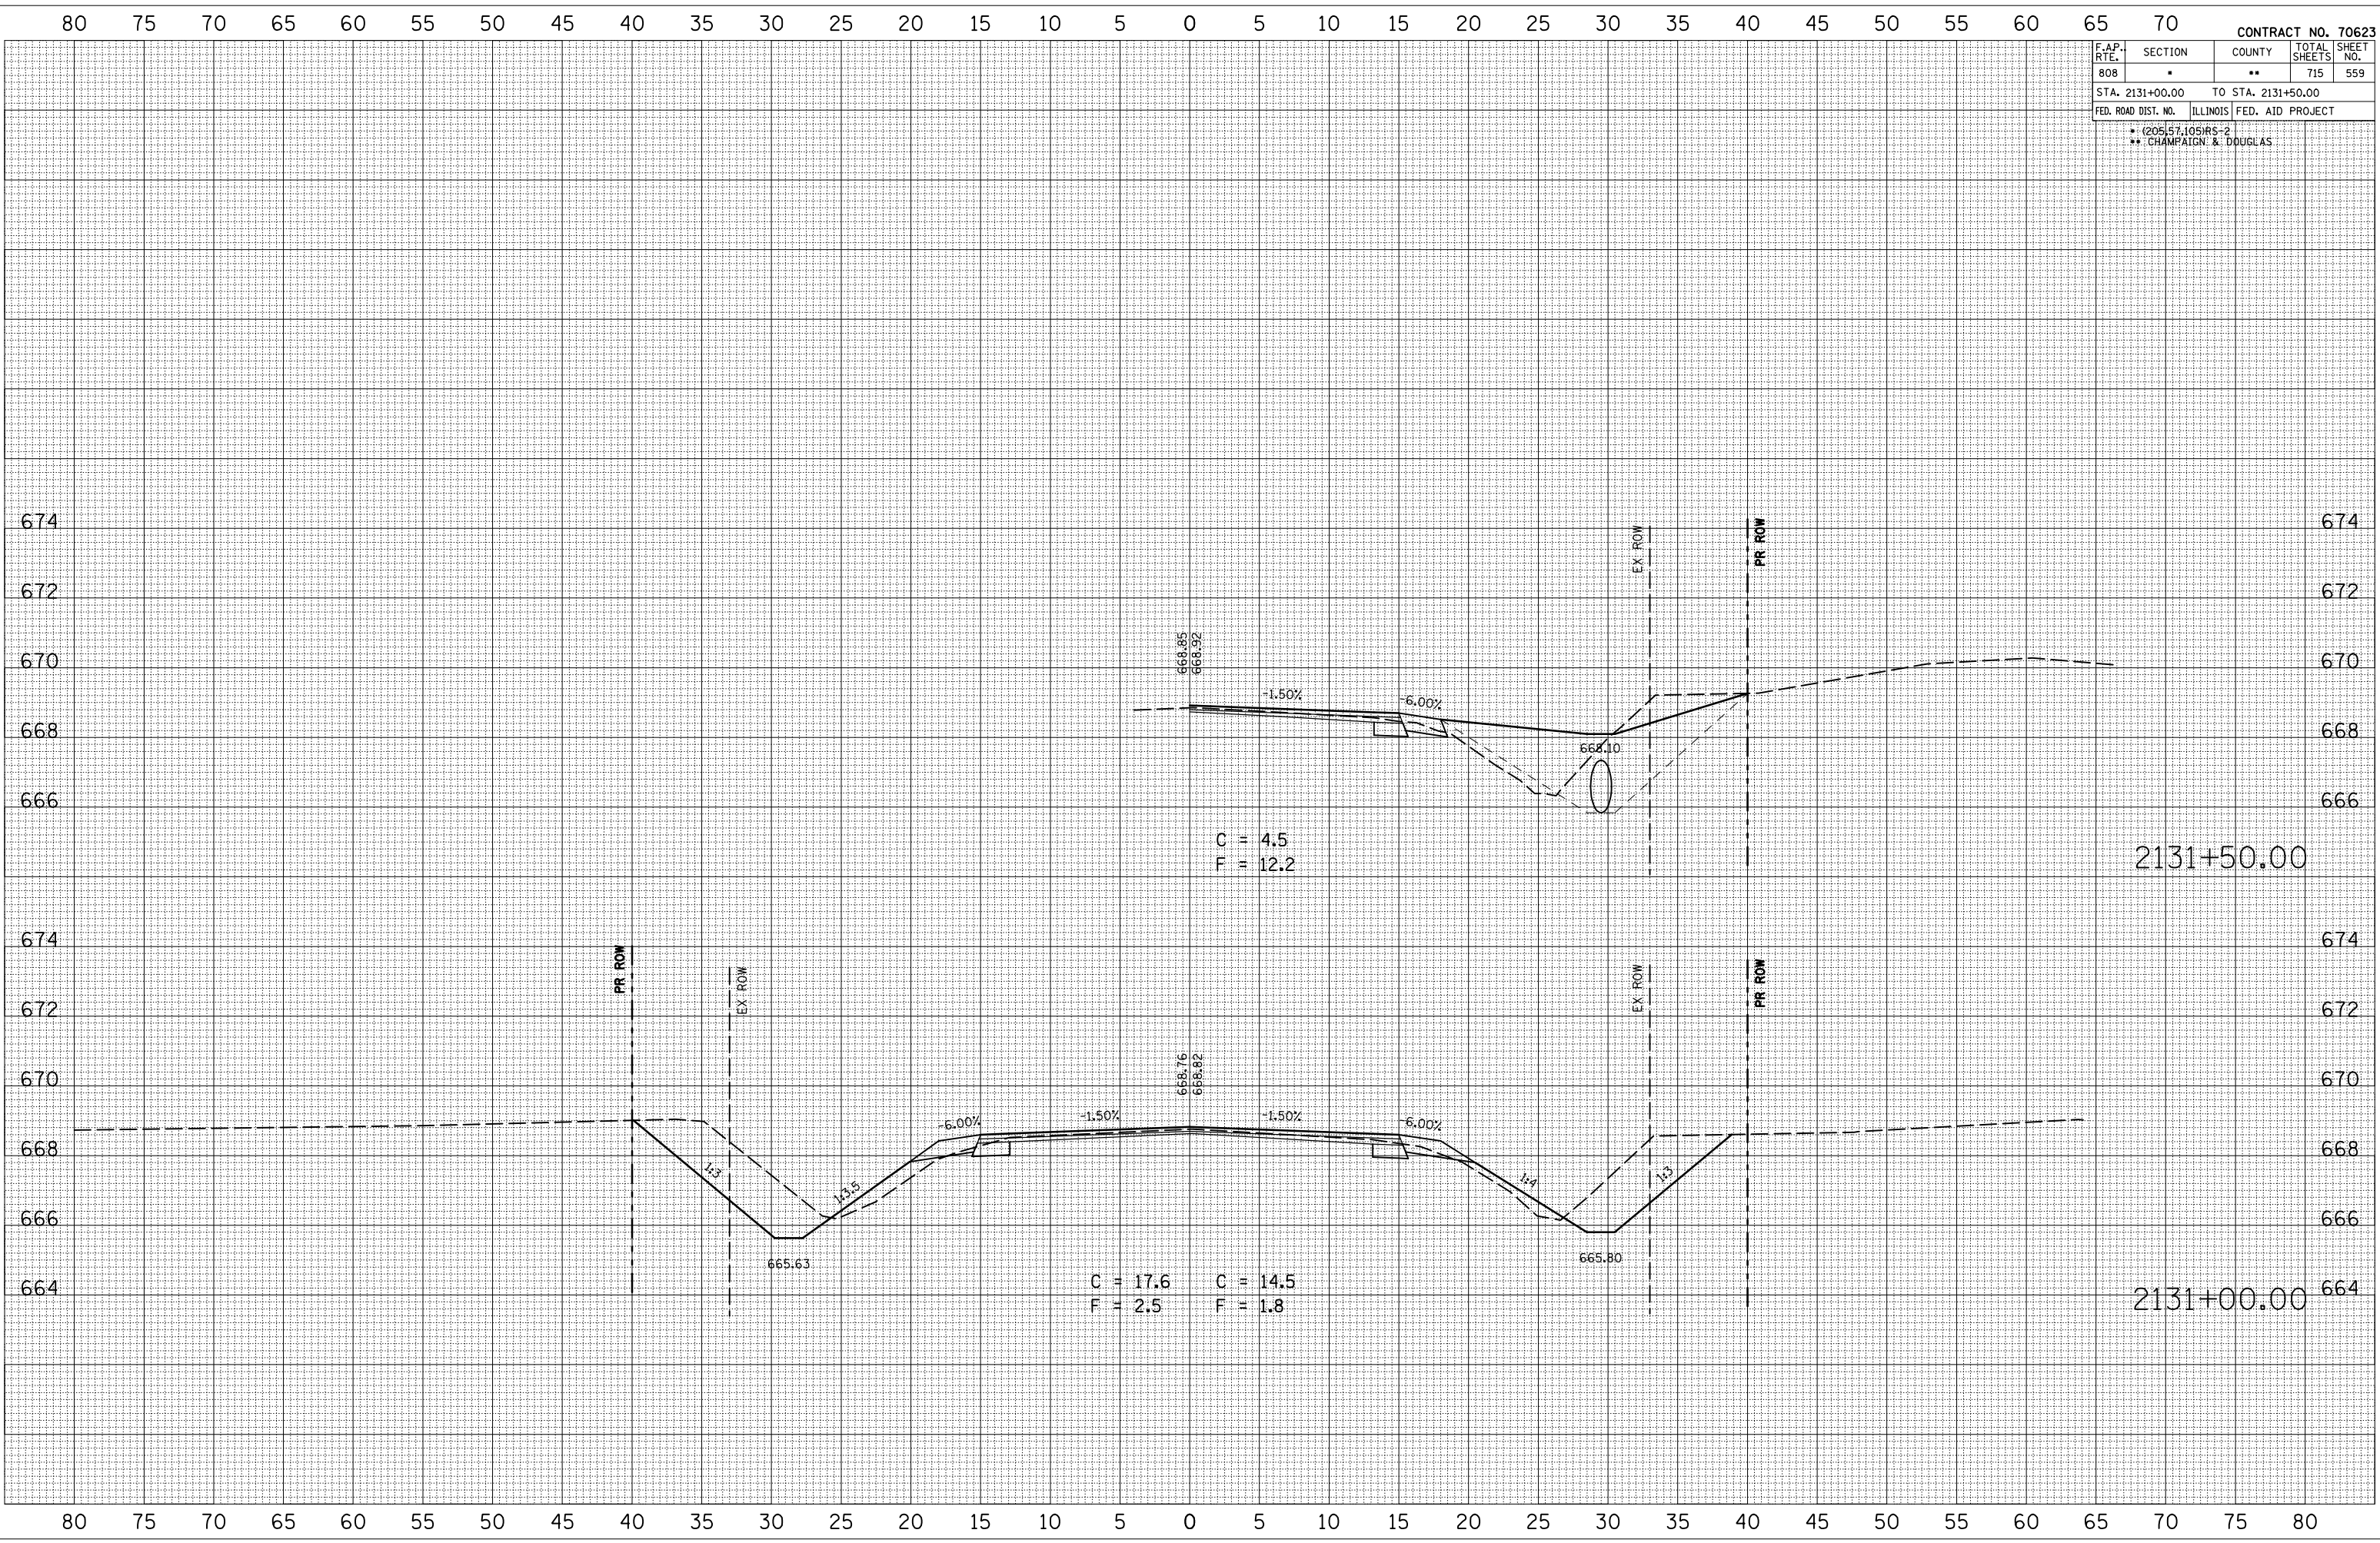

674  
672  
670  
668  
666  
674  
672  
670  
668  
666  
664

2131+50.00  
2131+00.00