

F.A.P. RTE.	SECTION	COUNTY	TOTAL SHEETS	SHEET NO.
808	*	**	715	583
STA. 2167+50.00		TO STA. 2168+00.00		
FED. ROAD DIST. NO.		ILLINOIS	FED. AID PROJECT	
* (205) 57,105 RS-2 ** CHAMPAIGN & DOUGLAS				


BY	DATE

NO.	AREAS CHECKED

BY	DATE

NO.	AREAS CHECKED

PLOT DATE = 8/1/2009
 FILE NAME = I:\10582\10582.dgn
 PLOT SCALE = 1/8" = 1' IN.
 USER NAME = craigr

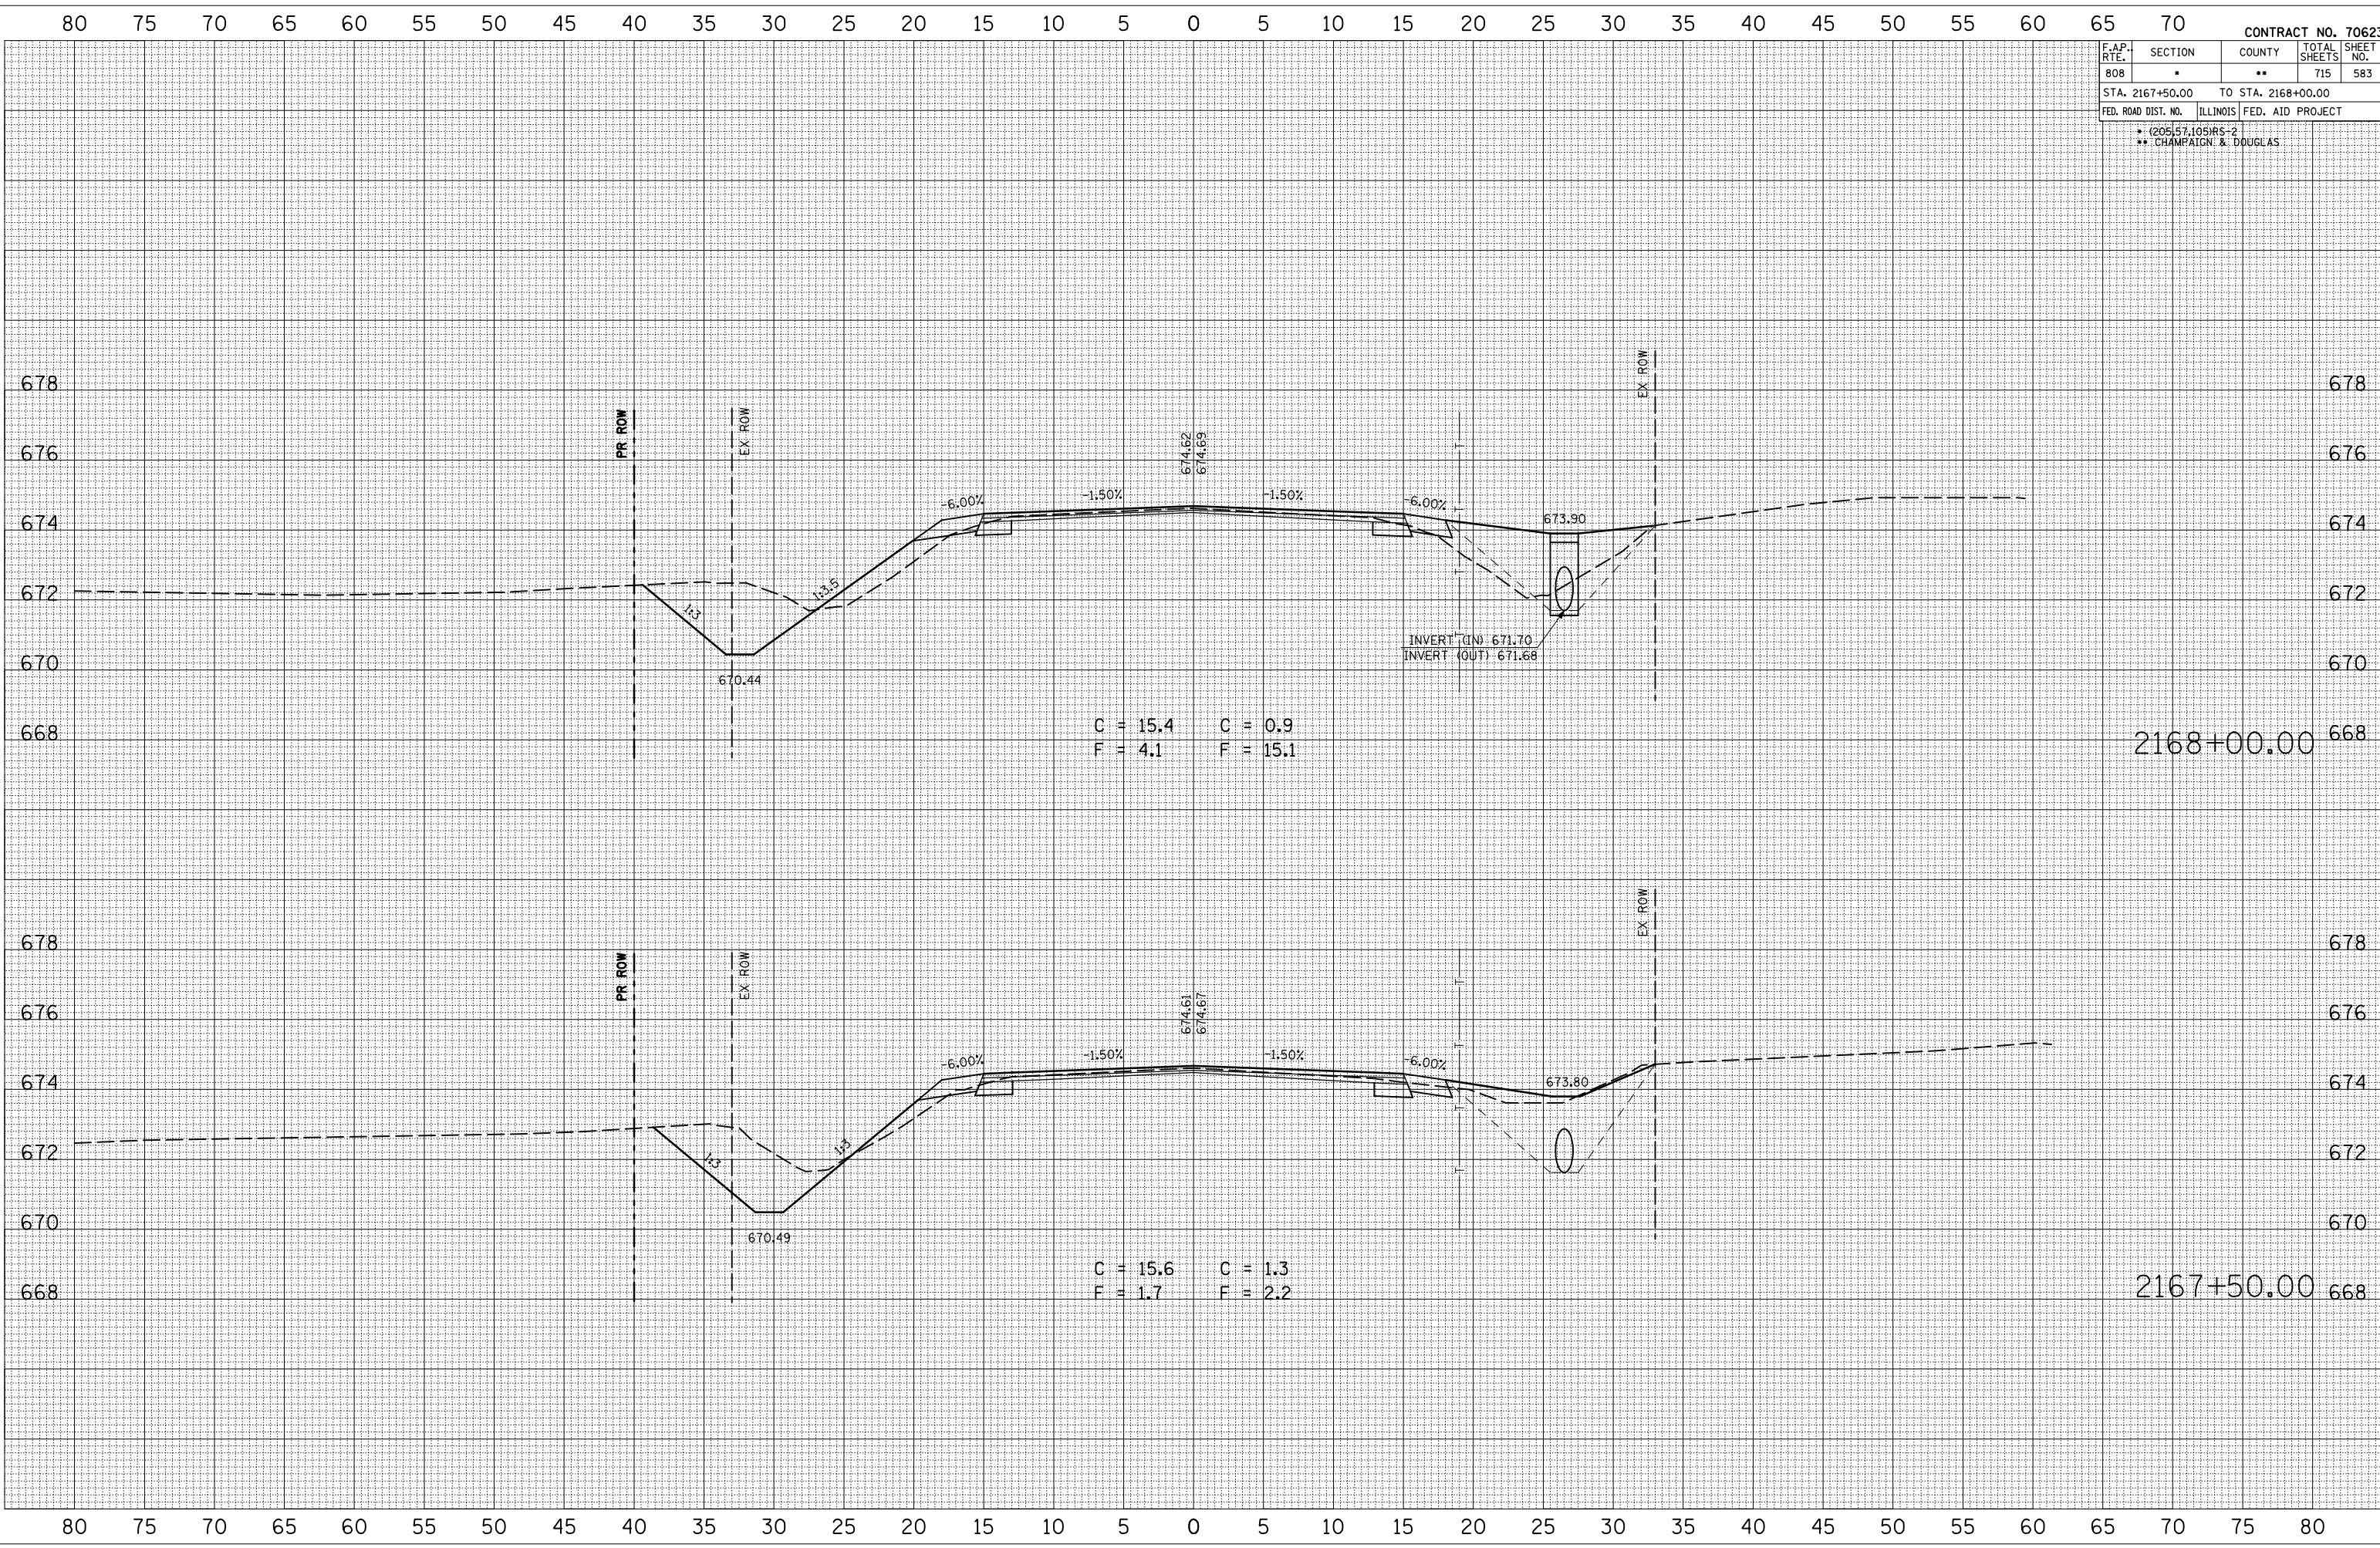

80 75 70 65 60 55 50 45 40 35 30 25 20 15 10 5 0 5 10 15 20 25 30 35 40 45 50 55 60 65 70

80 75 70 65 60 55 50 45 40 35 30 25 20 15 10 5 0 5 10 15 20 25 30 35 40 45 50 55 60 65 70 75 80