

F.A.P. RTE.	SECTION	COUNTY	TOTAL SHEETS	SHEET NO.
808	*	**	715	589

STA. 2173+35.05 TO STA. 2173+75.00
 FED. ROAD DIST. NO. ILLINOIS FED. AID PROJECT

• (205.57, 105)RS-2
 ** CHAMPAIGN & DOUGLAS


BY	DATE

FINAL SURVEY SURVEYED
 SURVEY PLOTTED
 NOTE BOOK NO. AREAS CHECKED

BY	DATE

ORIGINAL SURVEY SURVEYED
 SURVEY PLOTTED
 NOTE BOOK NO. AREAS CHECKED

PLOT DATE = 8/1/2009
 FILE NAME = 1015582
 PLOT SCALE = 1/8" = 10.00'
 USER NAME = craigr

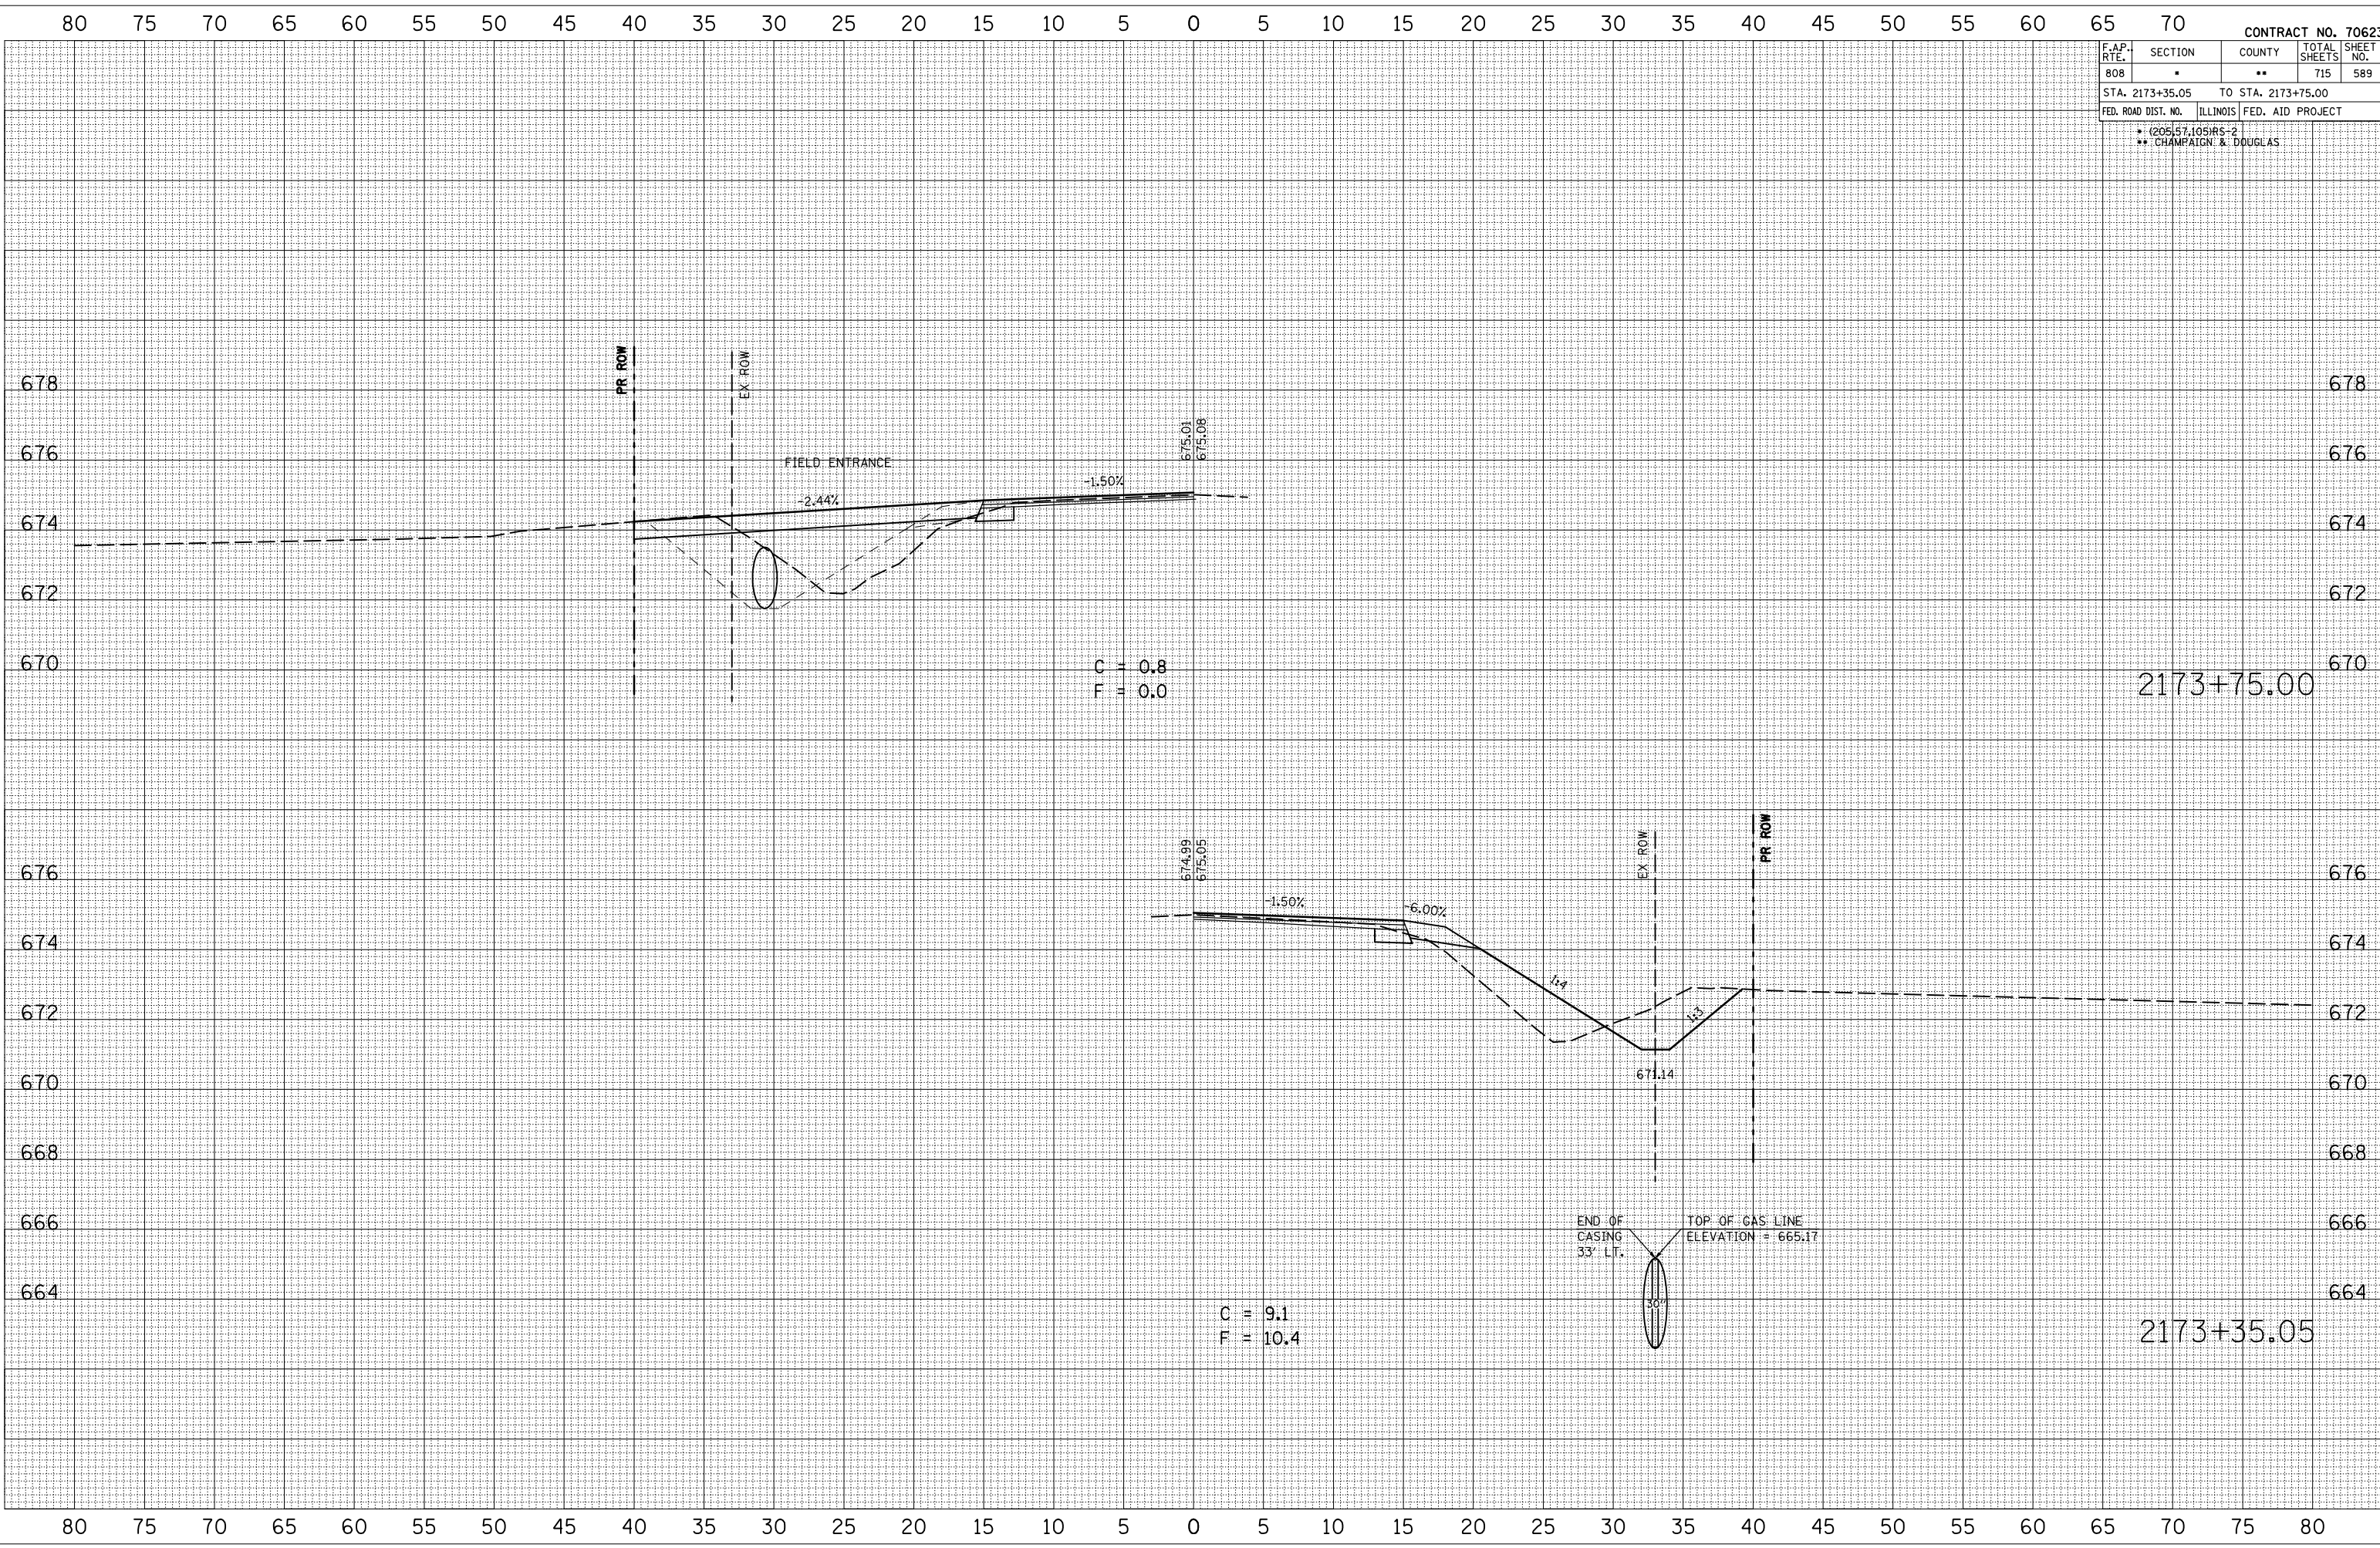

C = 0.8
 F = 0.0

C = 9.1
 F = 10.4

END OF CASING 33' LT.
 TOP OF GAS LINE ELEVATION = 665.17

80 75 70 65 60 55 50 45 40 35 30 25 20 15 10 5 0 5 10 15 20 25 30 35 40 45 50 55 60 65 70

80 75 70 65 60 55 50 45 40 35 30 25 20 15 10 5 0 5 10 15 20 25 30 35 40 45 50 55 60 65 70 75 80

678
676
674
672
670

676
674
672
670
668
666
664