

| F.A.P. RTE. | SECTION | COUNTY | TOTAL SHEETS | SHEET NO. |
|------------------------|---------|--------------------|------------------|-----------|
| 808 | * | ** | 715 | 609 |
| STA. 2205+00.00 | | TO STA. 2206+00.00 | | |
| FED. ROAD DIST. NO. | | ILLINOIS | FED. AID PROJECT | |
| * 2205.57, 105RS-2 | | | | |
| ** CHAMPAIGN & DOUGLAS | | | | |


| BY | DATE |
|----|------|
| | |
| | |

| FINAL SURVEY | SURVEYED | PLOTTED | DATE |
|--------------|----------|---------|------|
| | | | |
| | | | |

| BY | DATE |
|----|------|
| | |
| | |

| ORIGINAL SURVEY | SURVEYED | PLOTTED | DATE |
|-----------------|----------|---------|------|
| | | | |
| | | | |

PLOT DATE = 8/1/2009
 FILE NAME = 1015682
 PLOT SCALE = 1/8" = 100'
 USER NAME = craigr

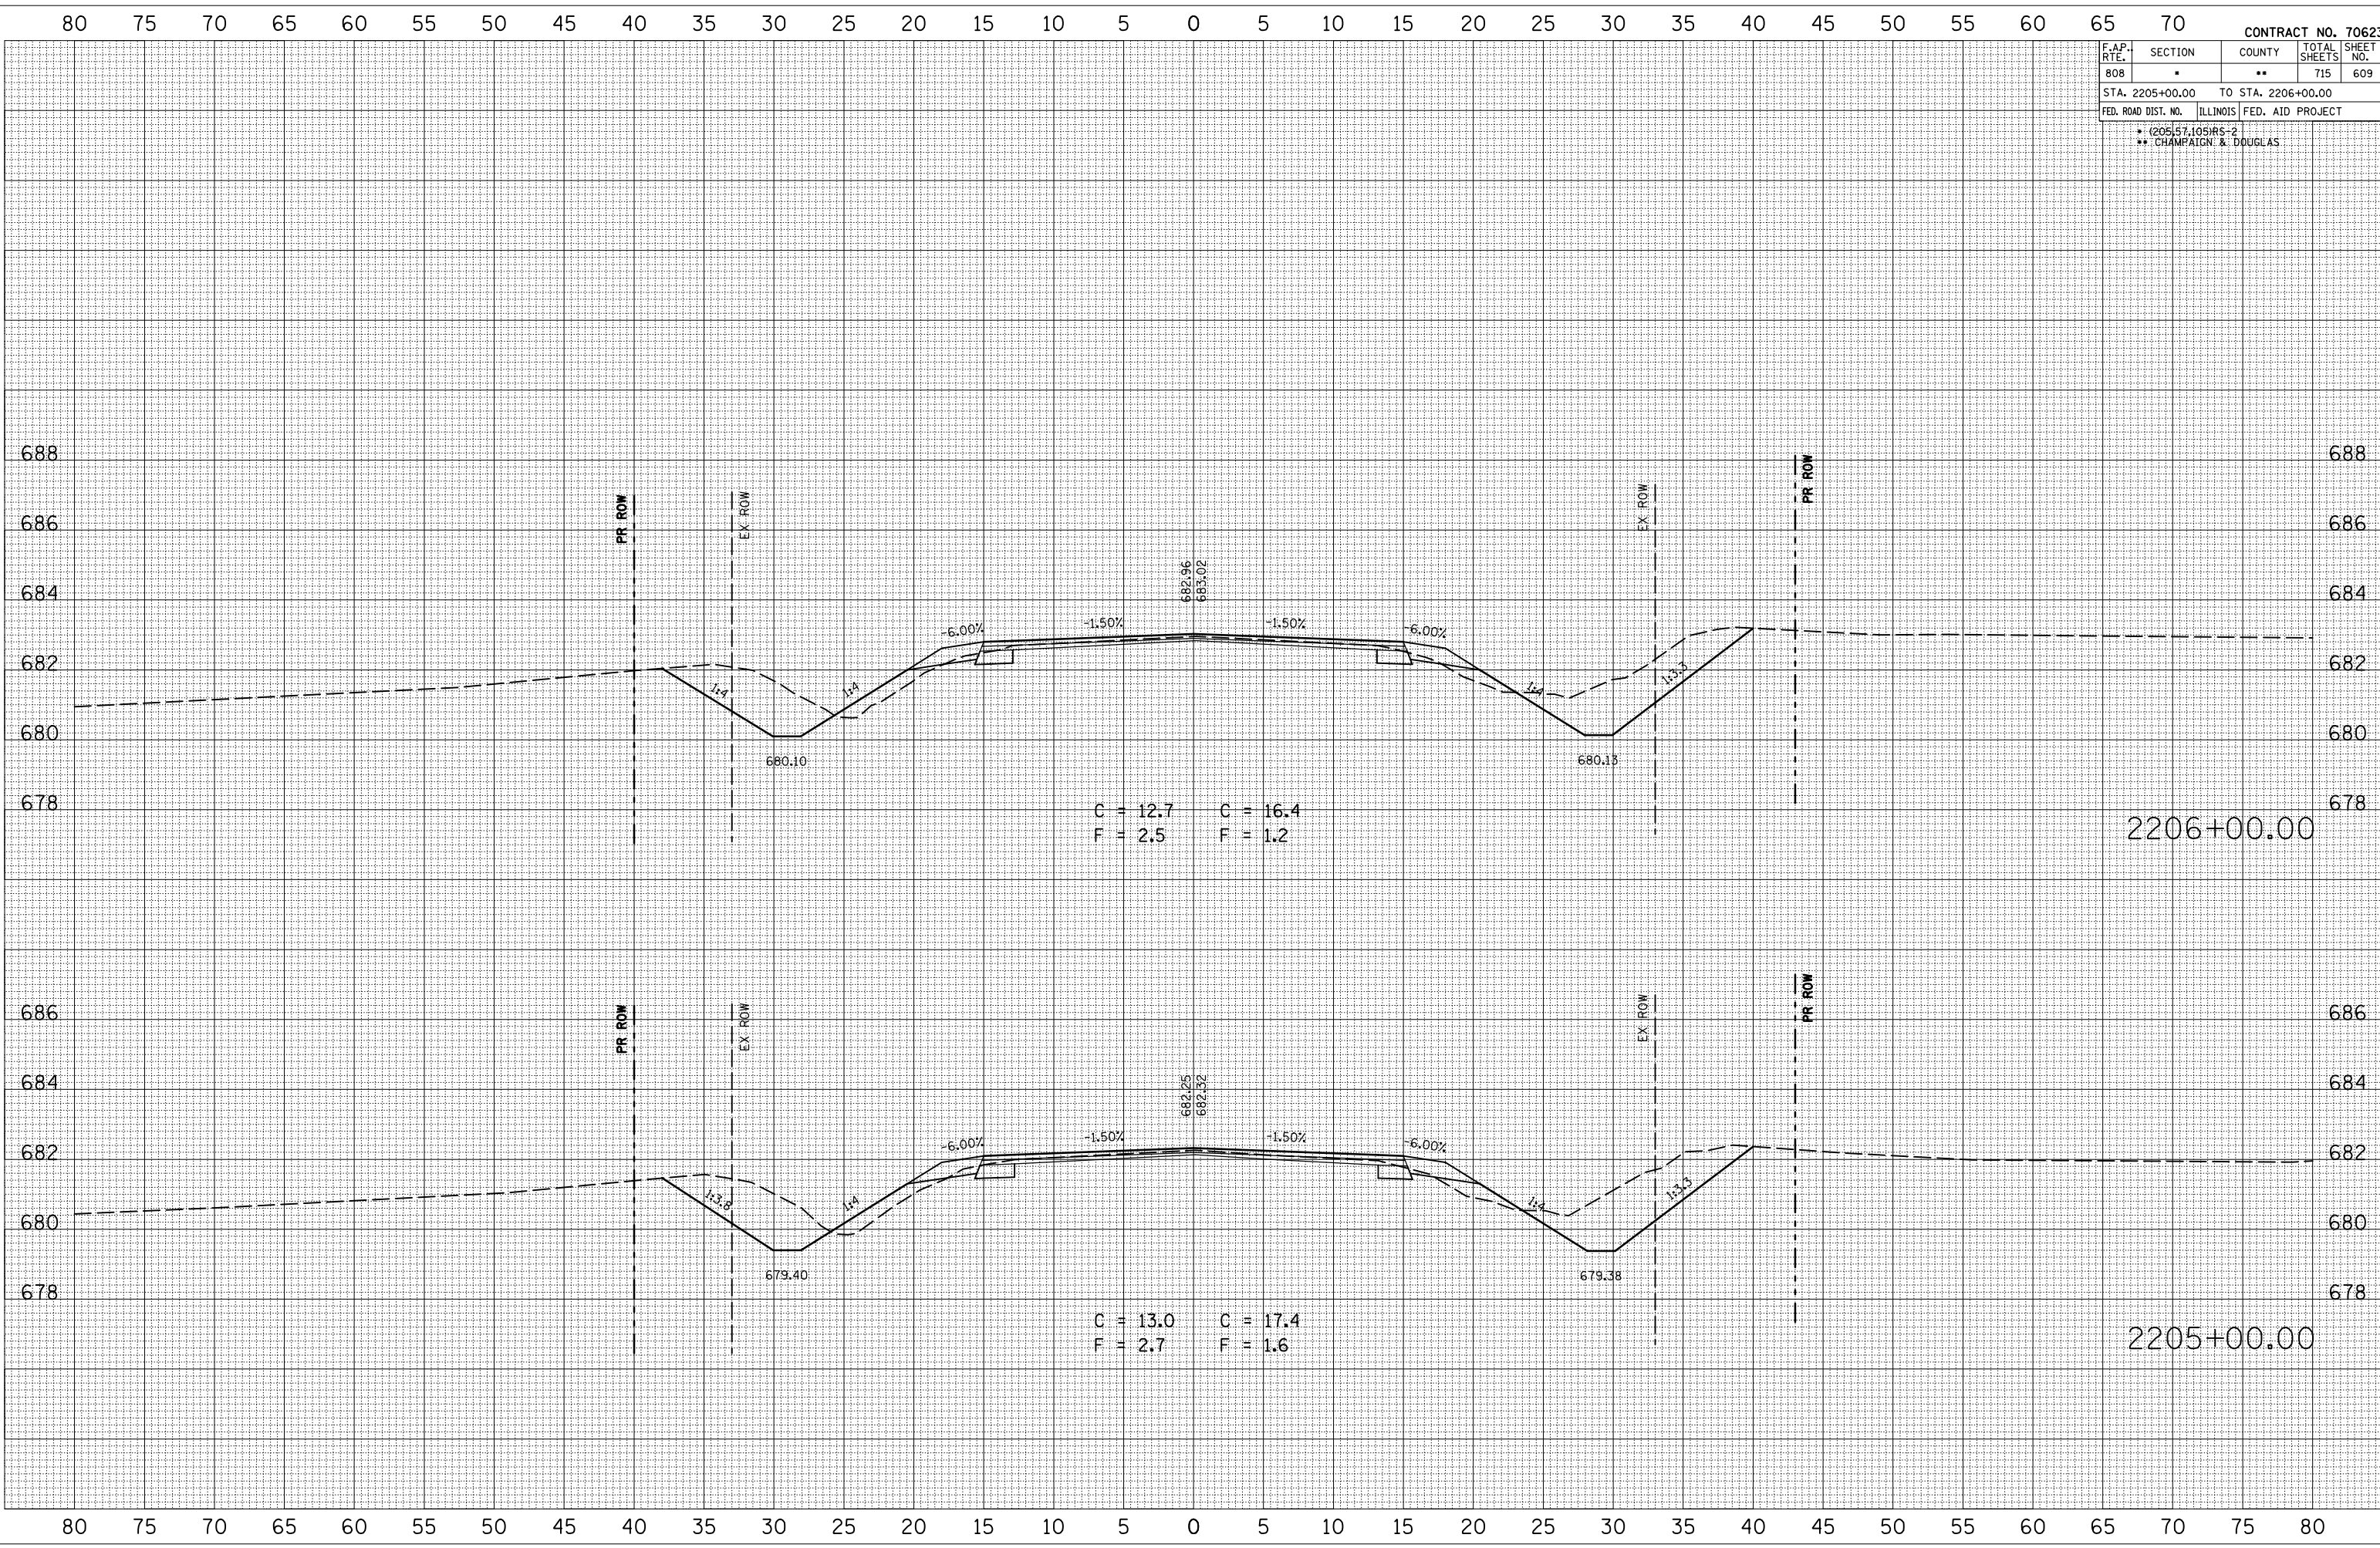

80 75 70 65 60 55 50 45 40 35 30 25 20 15 10 5 0 5 10 15 20 25 30 35 40 45 50 55 60 65 70

80 75 70 65 60 55 50 45 40 35 30 25 20 15 10 5 0 5 10 15 20 25 30 35 40 45 50 55 60 65 70 75 80