

F.A.P. RTE.	SECTION	COUNTY	TOTAL SHEETS	SHEET NO.
808	*	**	715	653
STA. 2266+00.00		TO STA. 2266+51.00		
FED. ROAD DIST. NO.		ILLINOIS FED. AID PROJECT		
* 205.57, 105.95-2 ** CHAMPAIGN & DOUGLAS				

BY	DATE


NO.	AREAS CHECKED

BY	DATE

NO.	AREAS CHECKED

PLOT DATE = 8/1/2009  
 FILE NAME = 1015682  
 PLOT SCALE = 1/8" = 1' IN.  
 USER NAME = craigr

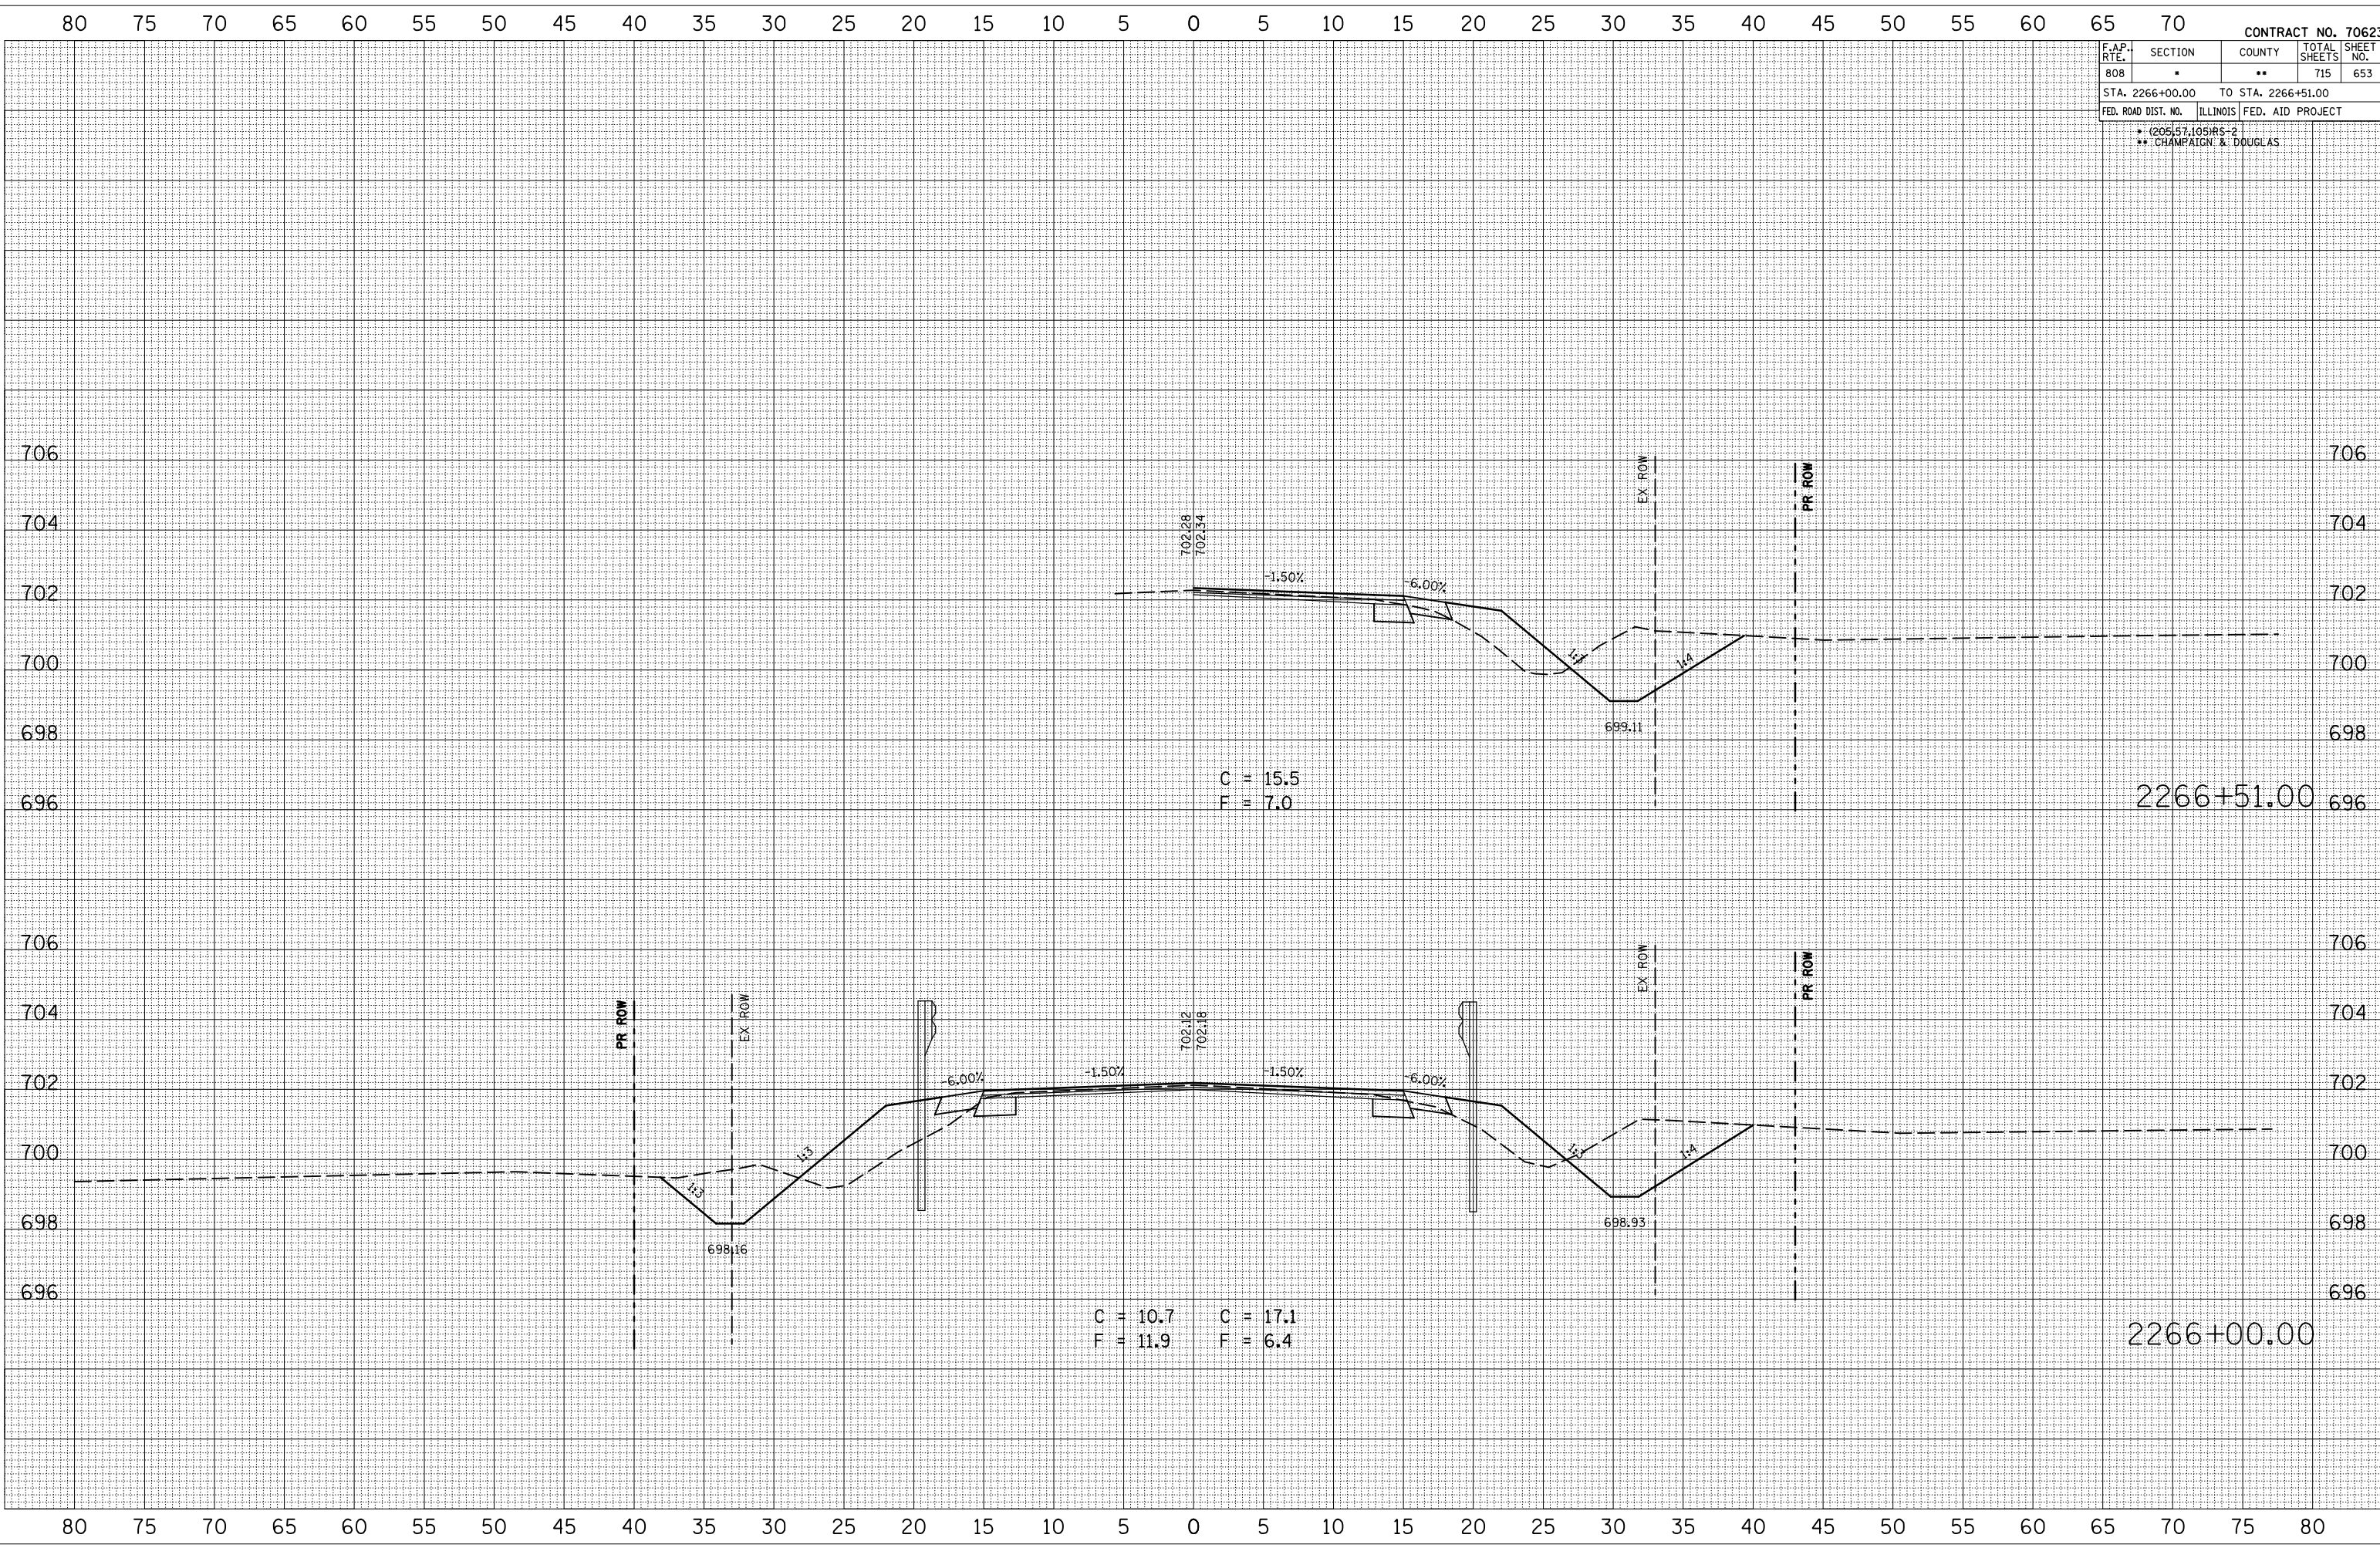

80 75 70 65 60 55 50 45 40 35 30 25 20 15 10 5 0 5 10 15 20 25 30 35 40 45 50 55 60 65 70 75 80