


| F.A.P. RTE.                                  | SECTION | COUNTY                    | TOTAL SHEETS | SHEET NO. |
|--|---------|---------------------------|--------------|-----------|
| 808  | *       | **                        | 715          | 659       |
| STA. 2273+00.00                              |         | TO STA. 2274+00.00        |              |           |
| FED. ROAD DIST. NO.                          |         | ILLINOIS FED. AID PROJECT |              |           |
| * (205) 57.105RS-2<br>** CHAMPAIGN & DOUGLAS |         |                           |              |           |

| BY | DATE |
|----|------|
|    |      |
|    |      |
|    |      |
|    |      |
|    |      |
|    |      |
|    |      |

| BY | DATE |
|----|------|
|    |      |
|    |      |
|    |      |
|    |      |
|    |      |
|    |      |
|    |      |

PLOT DATE = 8/1/2009  
 FILE NAME = I:\PROJECTS\PAV\DOT\CRAIGRE\808\227374\70623\70623.dwg / IN.  
 PLOT SCALE = 1/8" = 1' / IN.  
 USER NAME = craigre

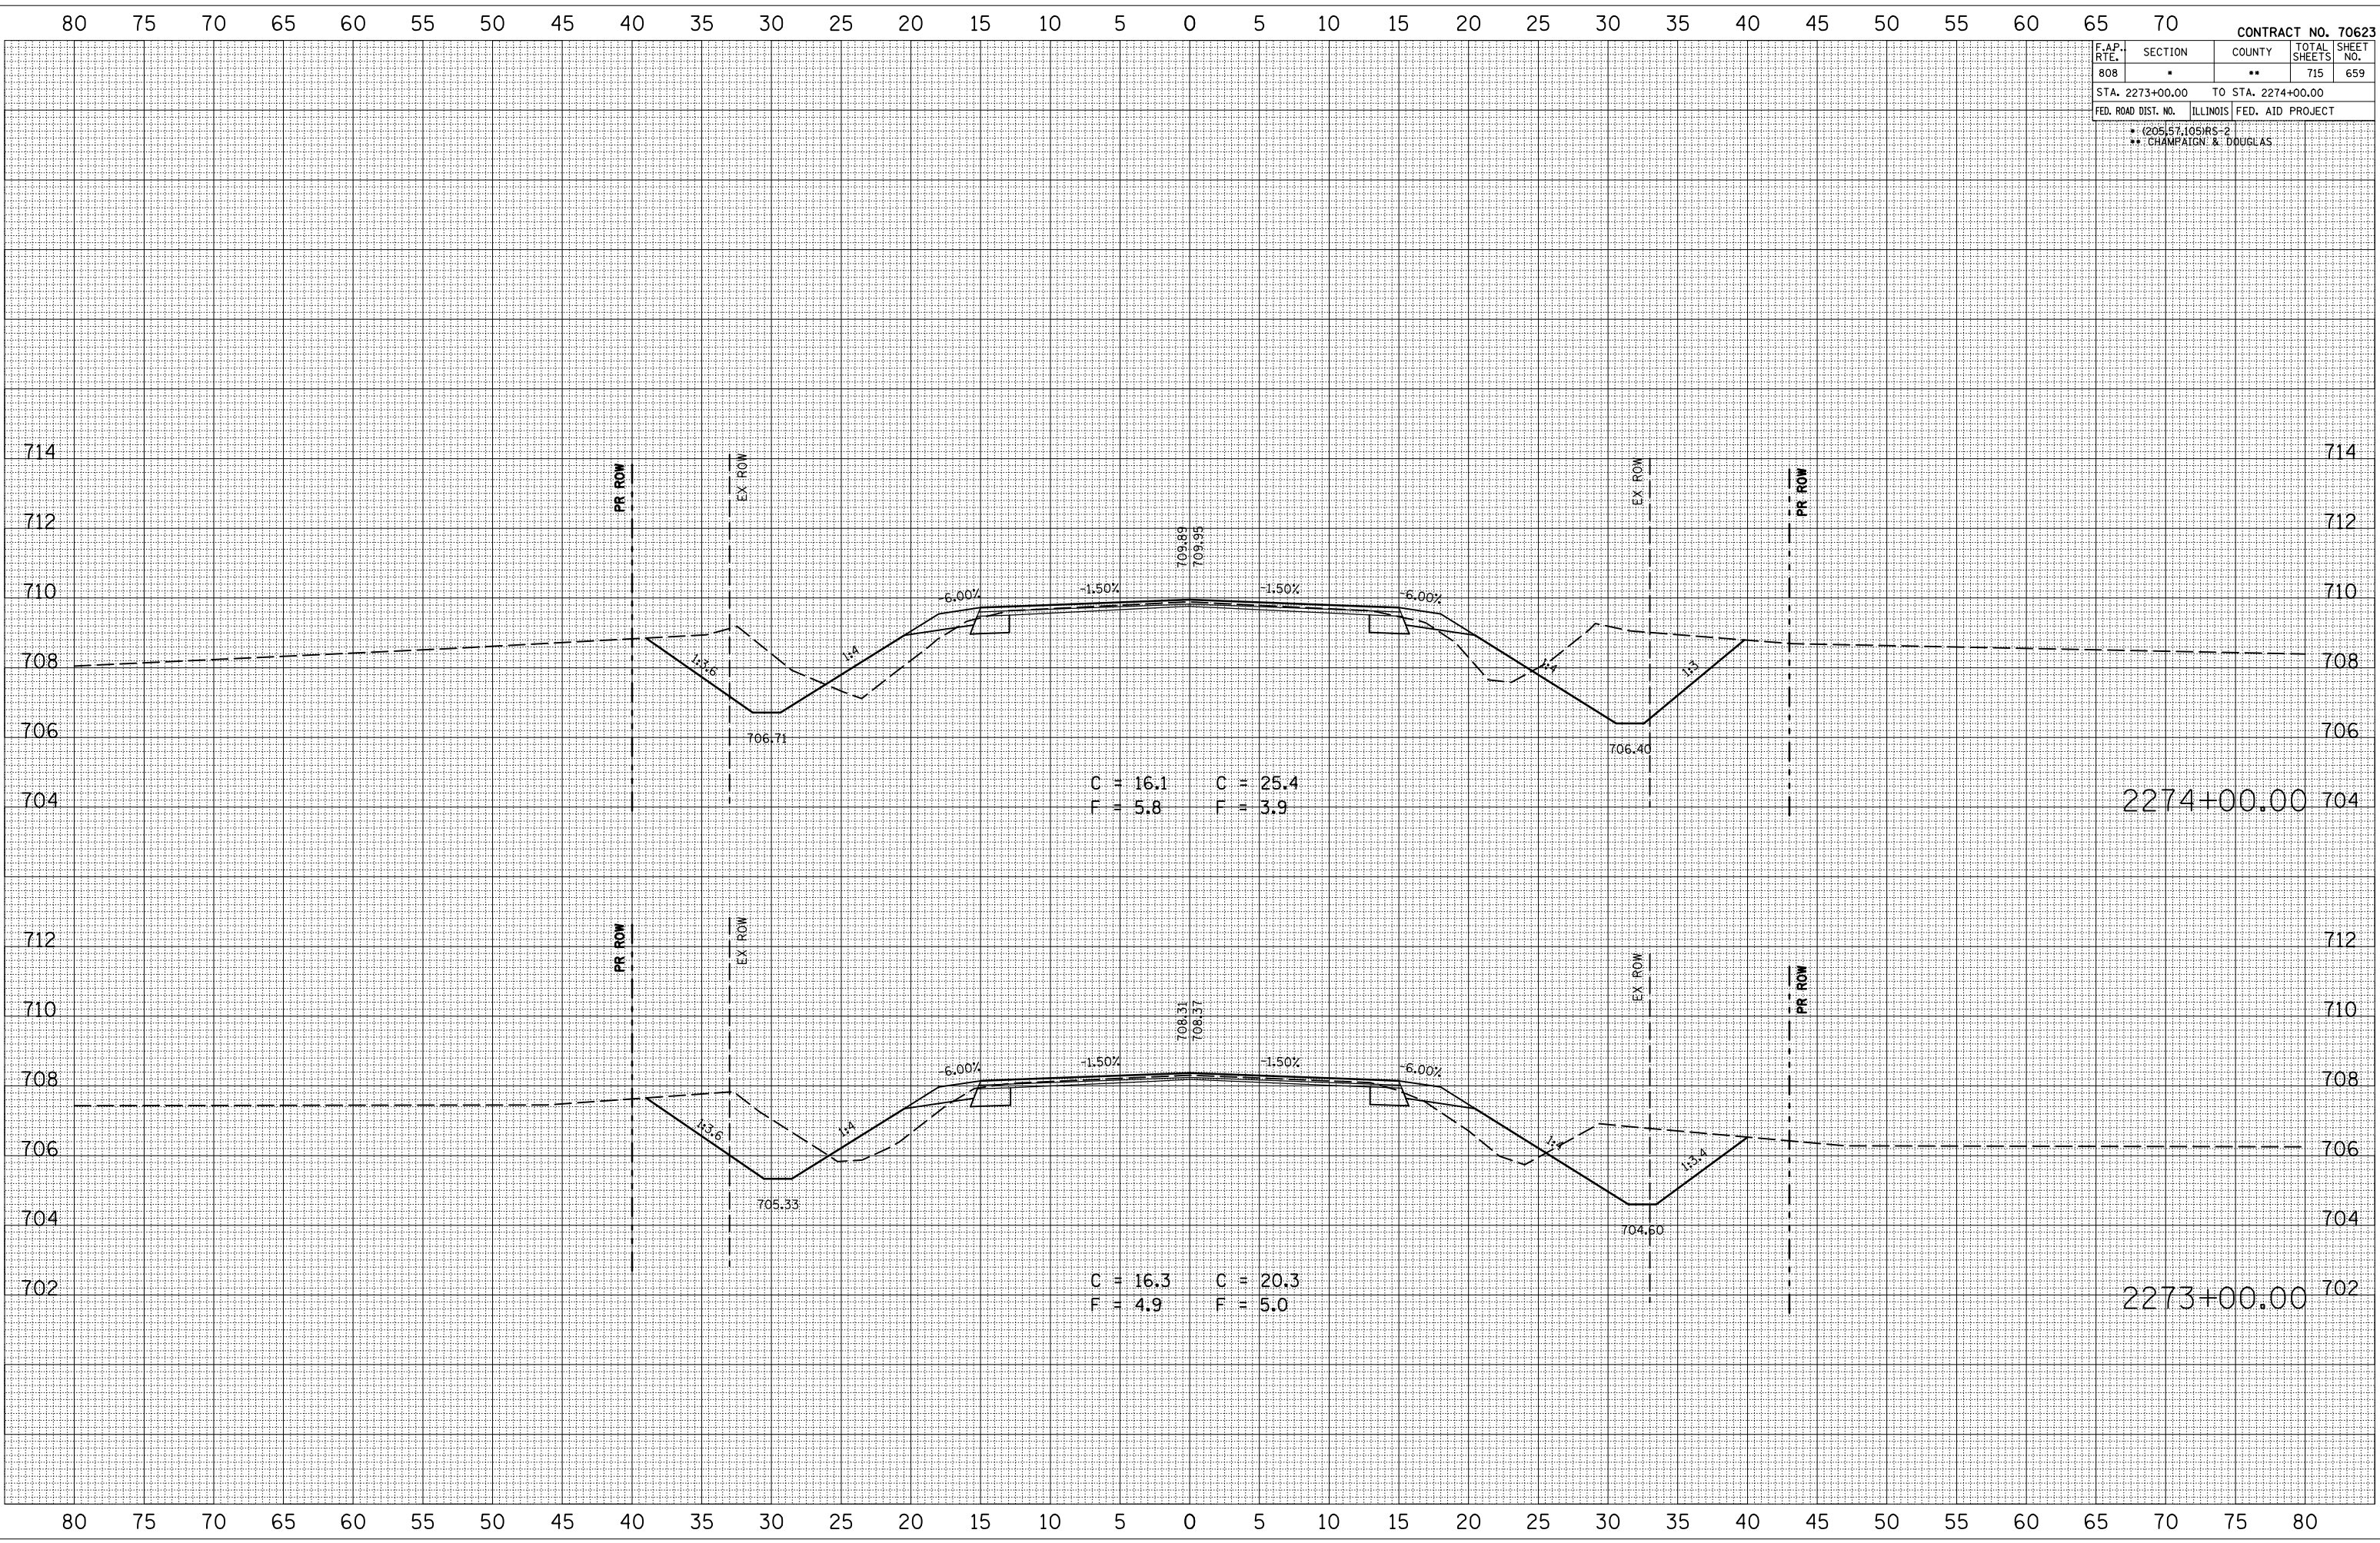

C = 16.1    C = 25.4  
 F = 5.8     F = 3.9

C = 16.3    C = 20.3  
 F = 4.9     F = 5.0

2274+00.00

2273+00.00

80 75 70 65 60 55 50 45 40 35 30 25 20 15 10 5 0 5 10 15 20 25 30 35 40 45 50 55 60 65 70

80 75 70 65 60 55 50 45 40 35 30 25 20 15 10 5 0 5 10 15 20 25 30 35 40 45 50 55 60 65 70 75 80

714 714

712 712

710 710

708 708

706 706

704 704

712 712

710 710

708 708

706 706

704 704

702 702