

F.A.P. RTE.	SECTION	COUNTY	TOTAL SHEETS	SHEET NO.
808	*	**	715	663
STA. 2279+00.00		TO STA. 2279+60.00		
FED. ROAD DIST. NO.		ILLINOIS FED. AID PROJECT		
* (205)57.105)RS-2 ** CHAMPAIGN & DOUGLAS				


BY	DATE

NO.	AREAS CHECKED	AREAS	PLATE	PLOTTED	SURVEYED

BY	DATE

NO.	AREAS CHECKED	AREAS	PLATE	PLOTTED	SURVEYED

PLOT DATE = 8/1/2009
 FILE NAME = 1015682
 PLOT SCALE = 1/8" = 100'
 USER NAME = craigr

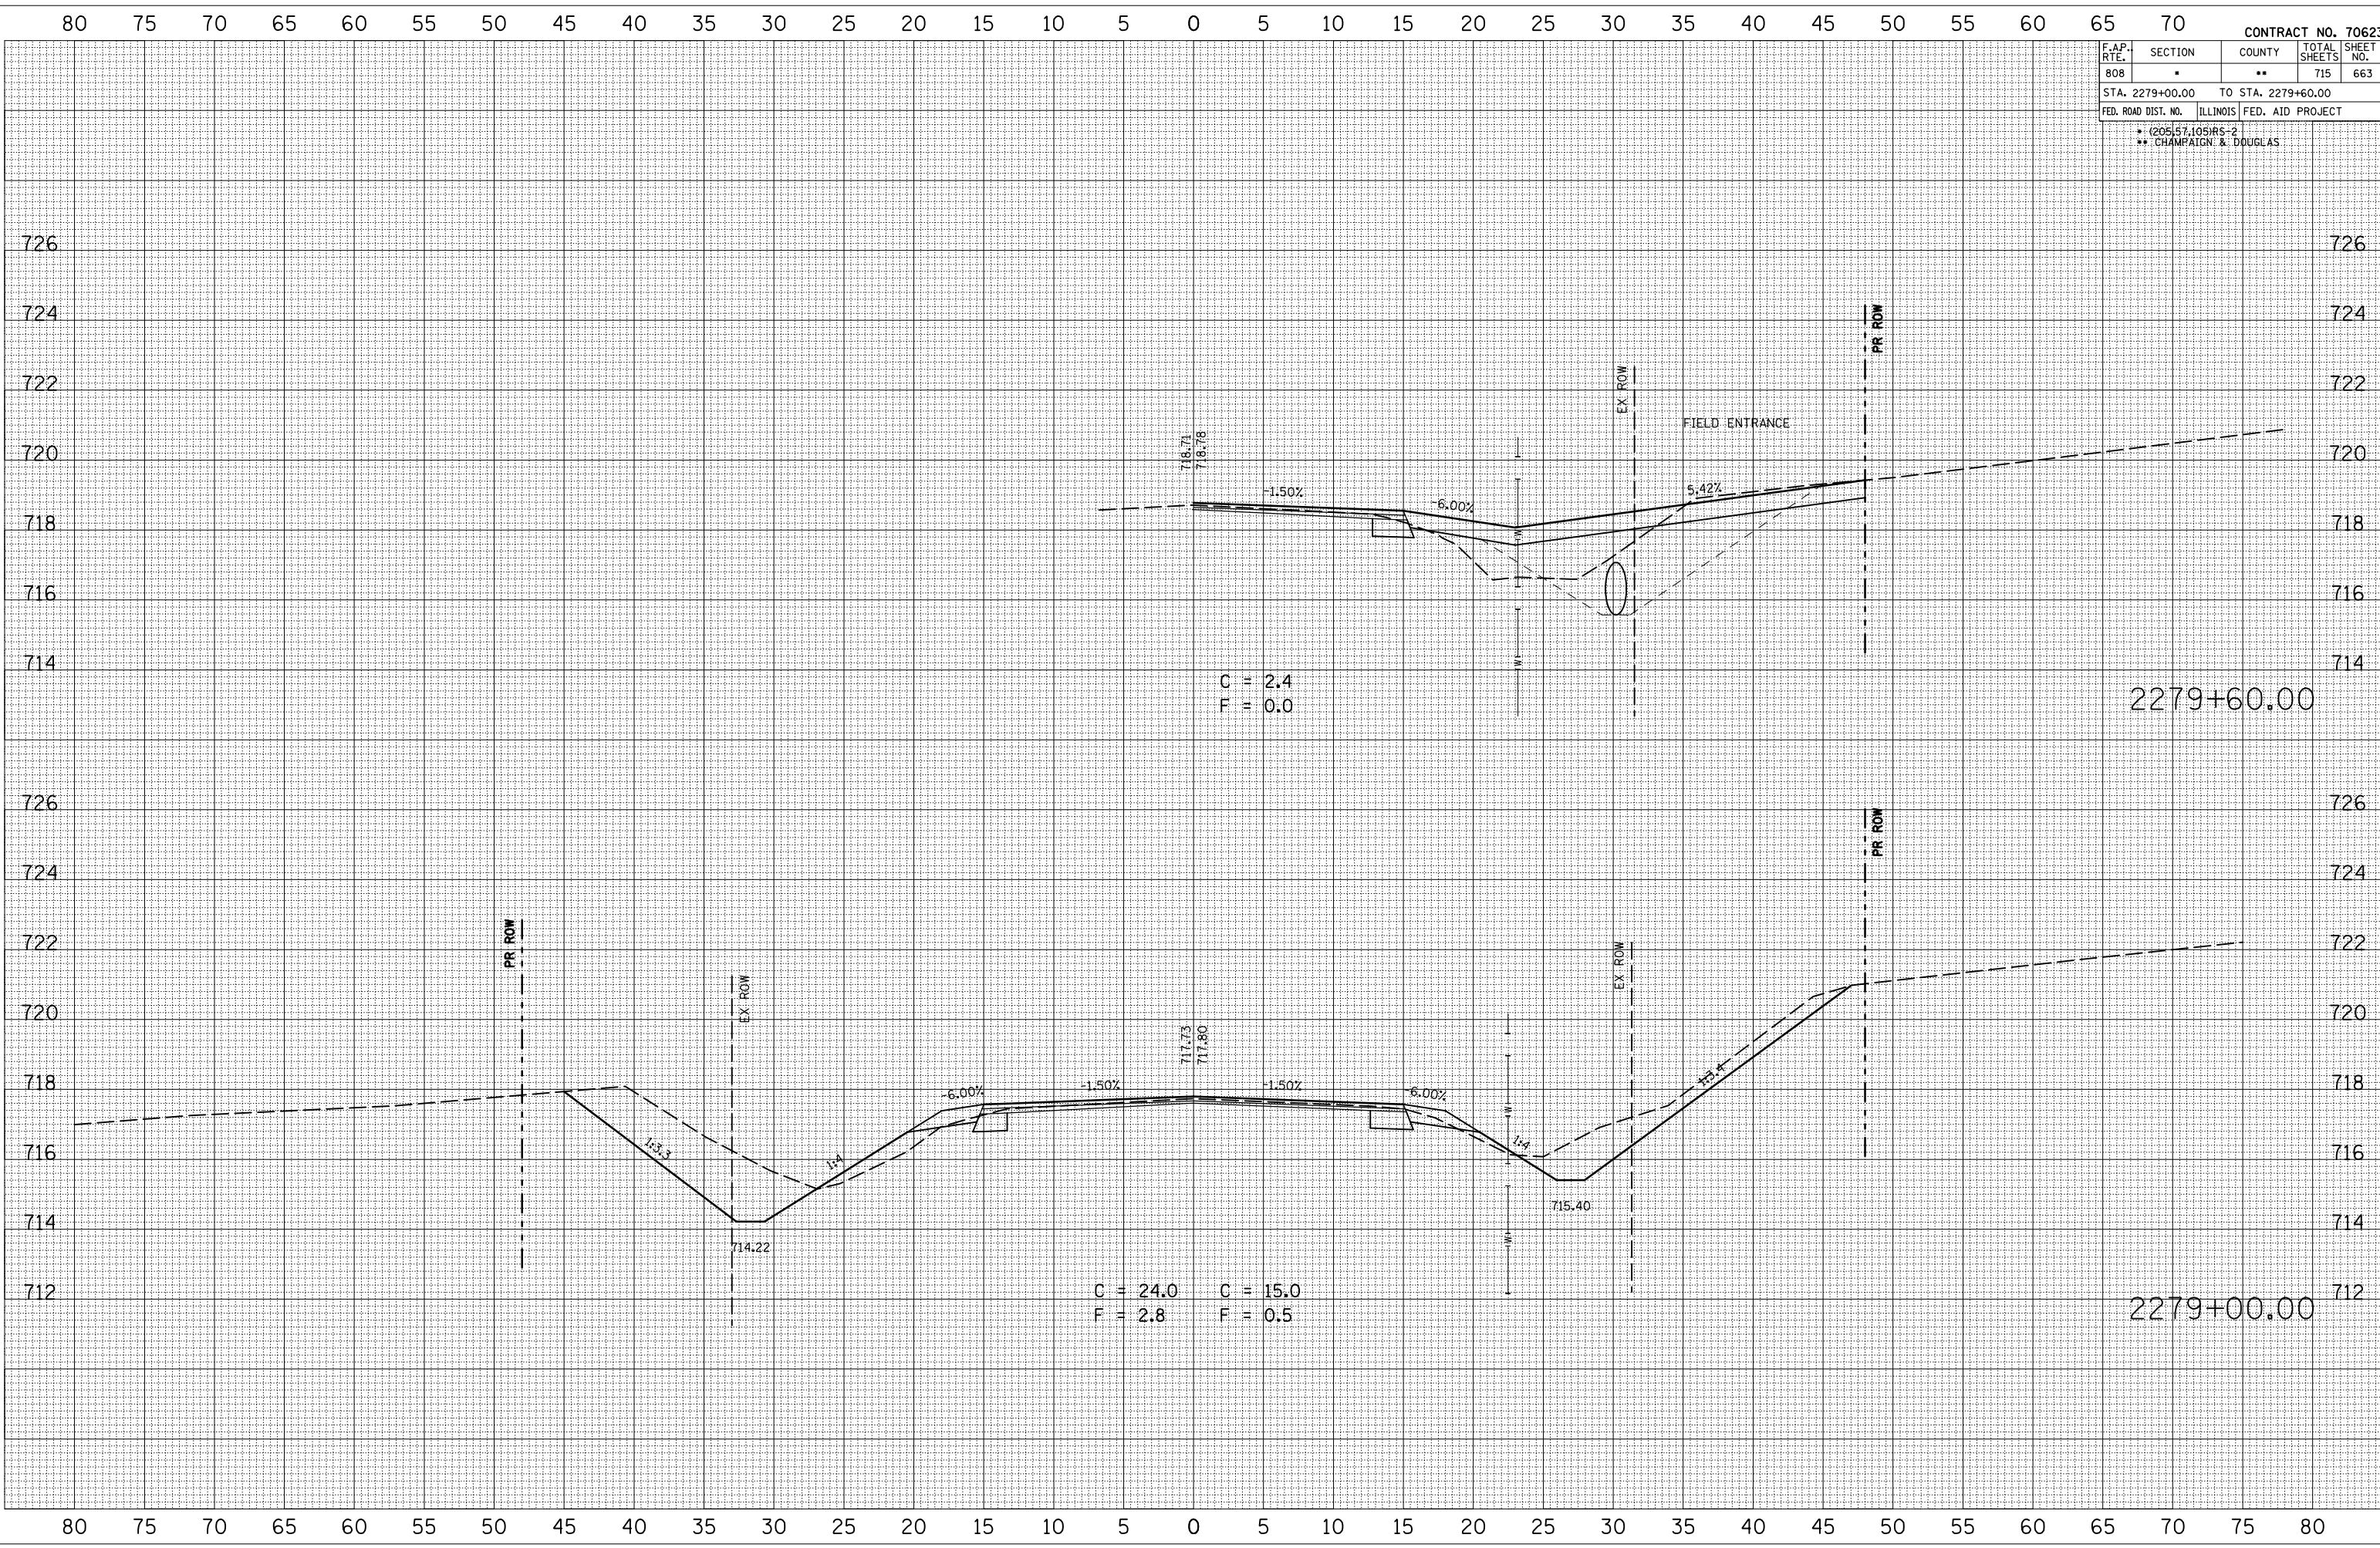

2279+60.00

2279+00.00