


F.A.P. RTE.	SECTION	COUNTY	TOTAL SHEETS	SHEET NO.
808	•	••	715	667
STA. 2283+00.00		TO STA. 2284+00.00		
FED. ROAD DIST. NO.	ILLINOIS	FED. AID PROJECT		
• (205) 57-105-RS-2 ** CHAMPAIGN & DOUGLAS				

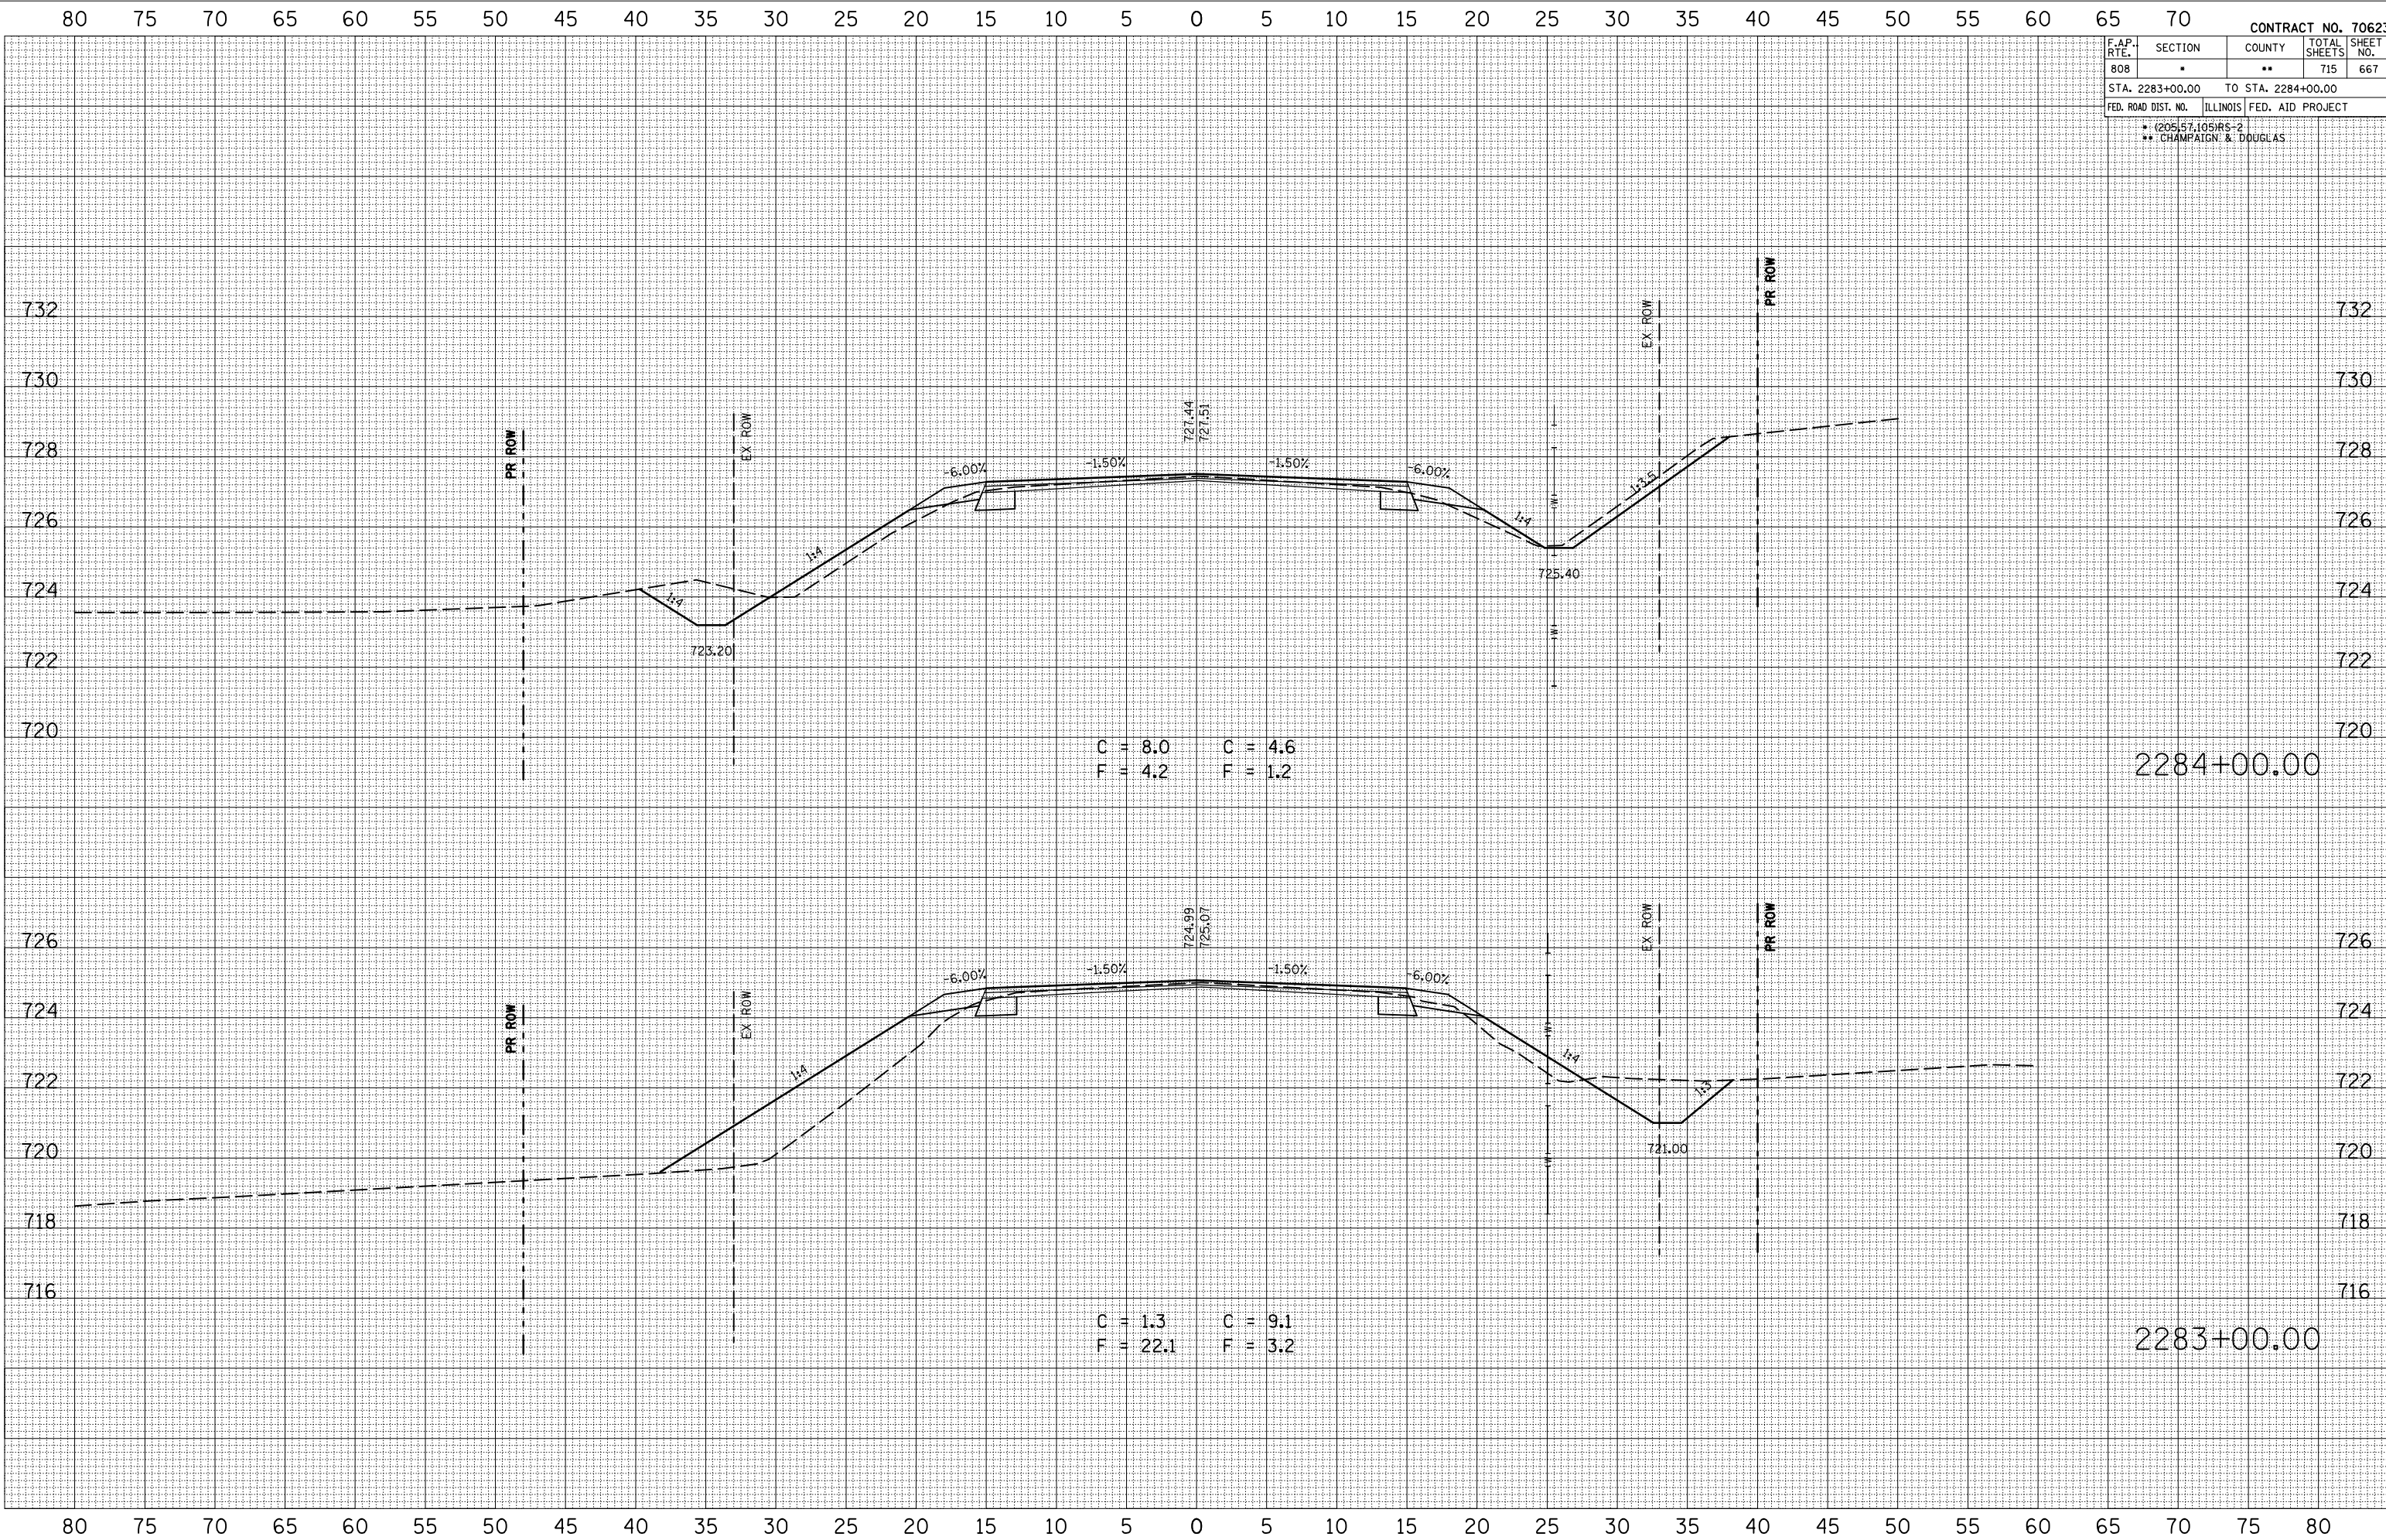

C = 8.0 C = 4.6
F = 4.2 F = 1.2

2284+00.00

C = 1.3 C = 9.1
F = 22.1 F = 3.2

2283+00.00

BY	DATE

BY	DATE

PLOT DATE = 8/1/2009
FILE NAME = 1015682
PLOT SCALE = 1/8" = 1'-0"
USER NAME = craig