

F.A.P. RTE.	SECTION	COUNTY	TOTAL SHEETS	SHEET NO.
808	*	**	715	677

STA. 2291+81.68 TO STA. 2292+00.00
 FED. ROAD DIST. NO. ILLINOIS FED. AID PROJECT

• (205)57,105RS-2
 ** CHAMPAIGN & DOUGLAS

BY	DATE

NO.

FINAL SURVEY	SURVEYED	PLOTTED	DATE

NO.


BY	DATE

NO.

ORIGINAL SURVEY	SURVEYED	PLOTTED	DATE

NO.

PLOT DATE = 8/1/2009
 FILE NAME = 1015682
 PLOT SCALE = 1/8" = 1' IN.
 USER NAME = craigr

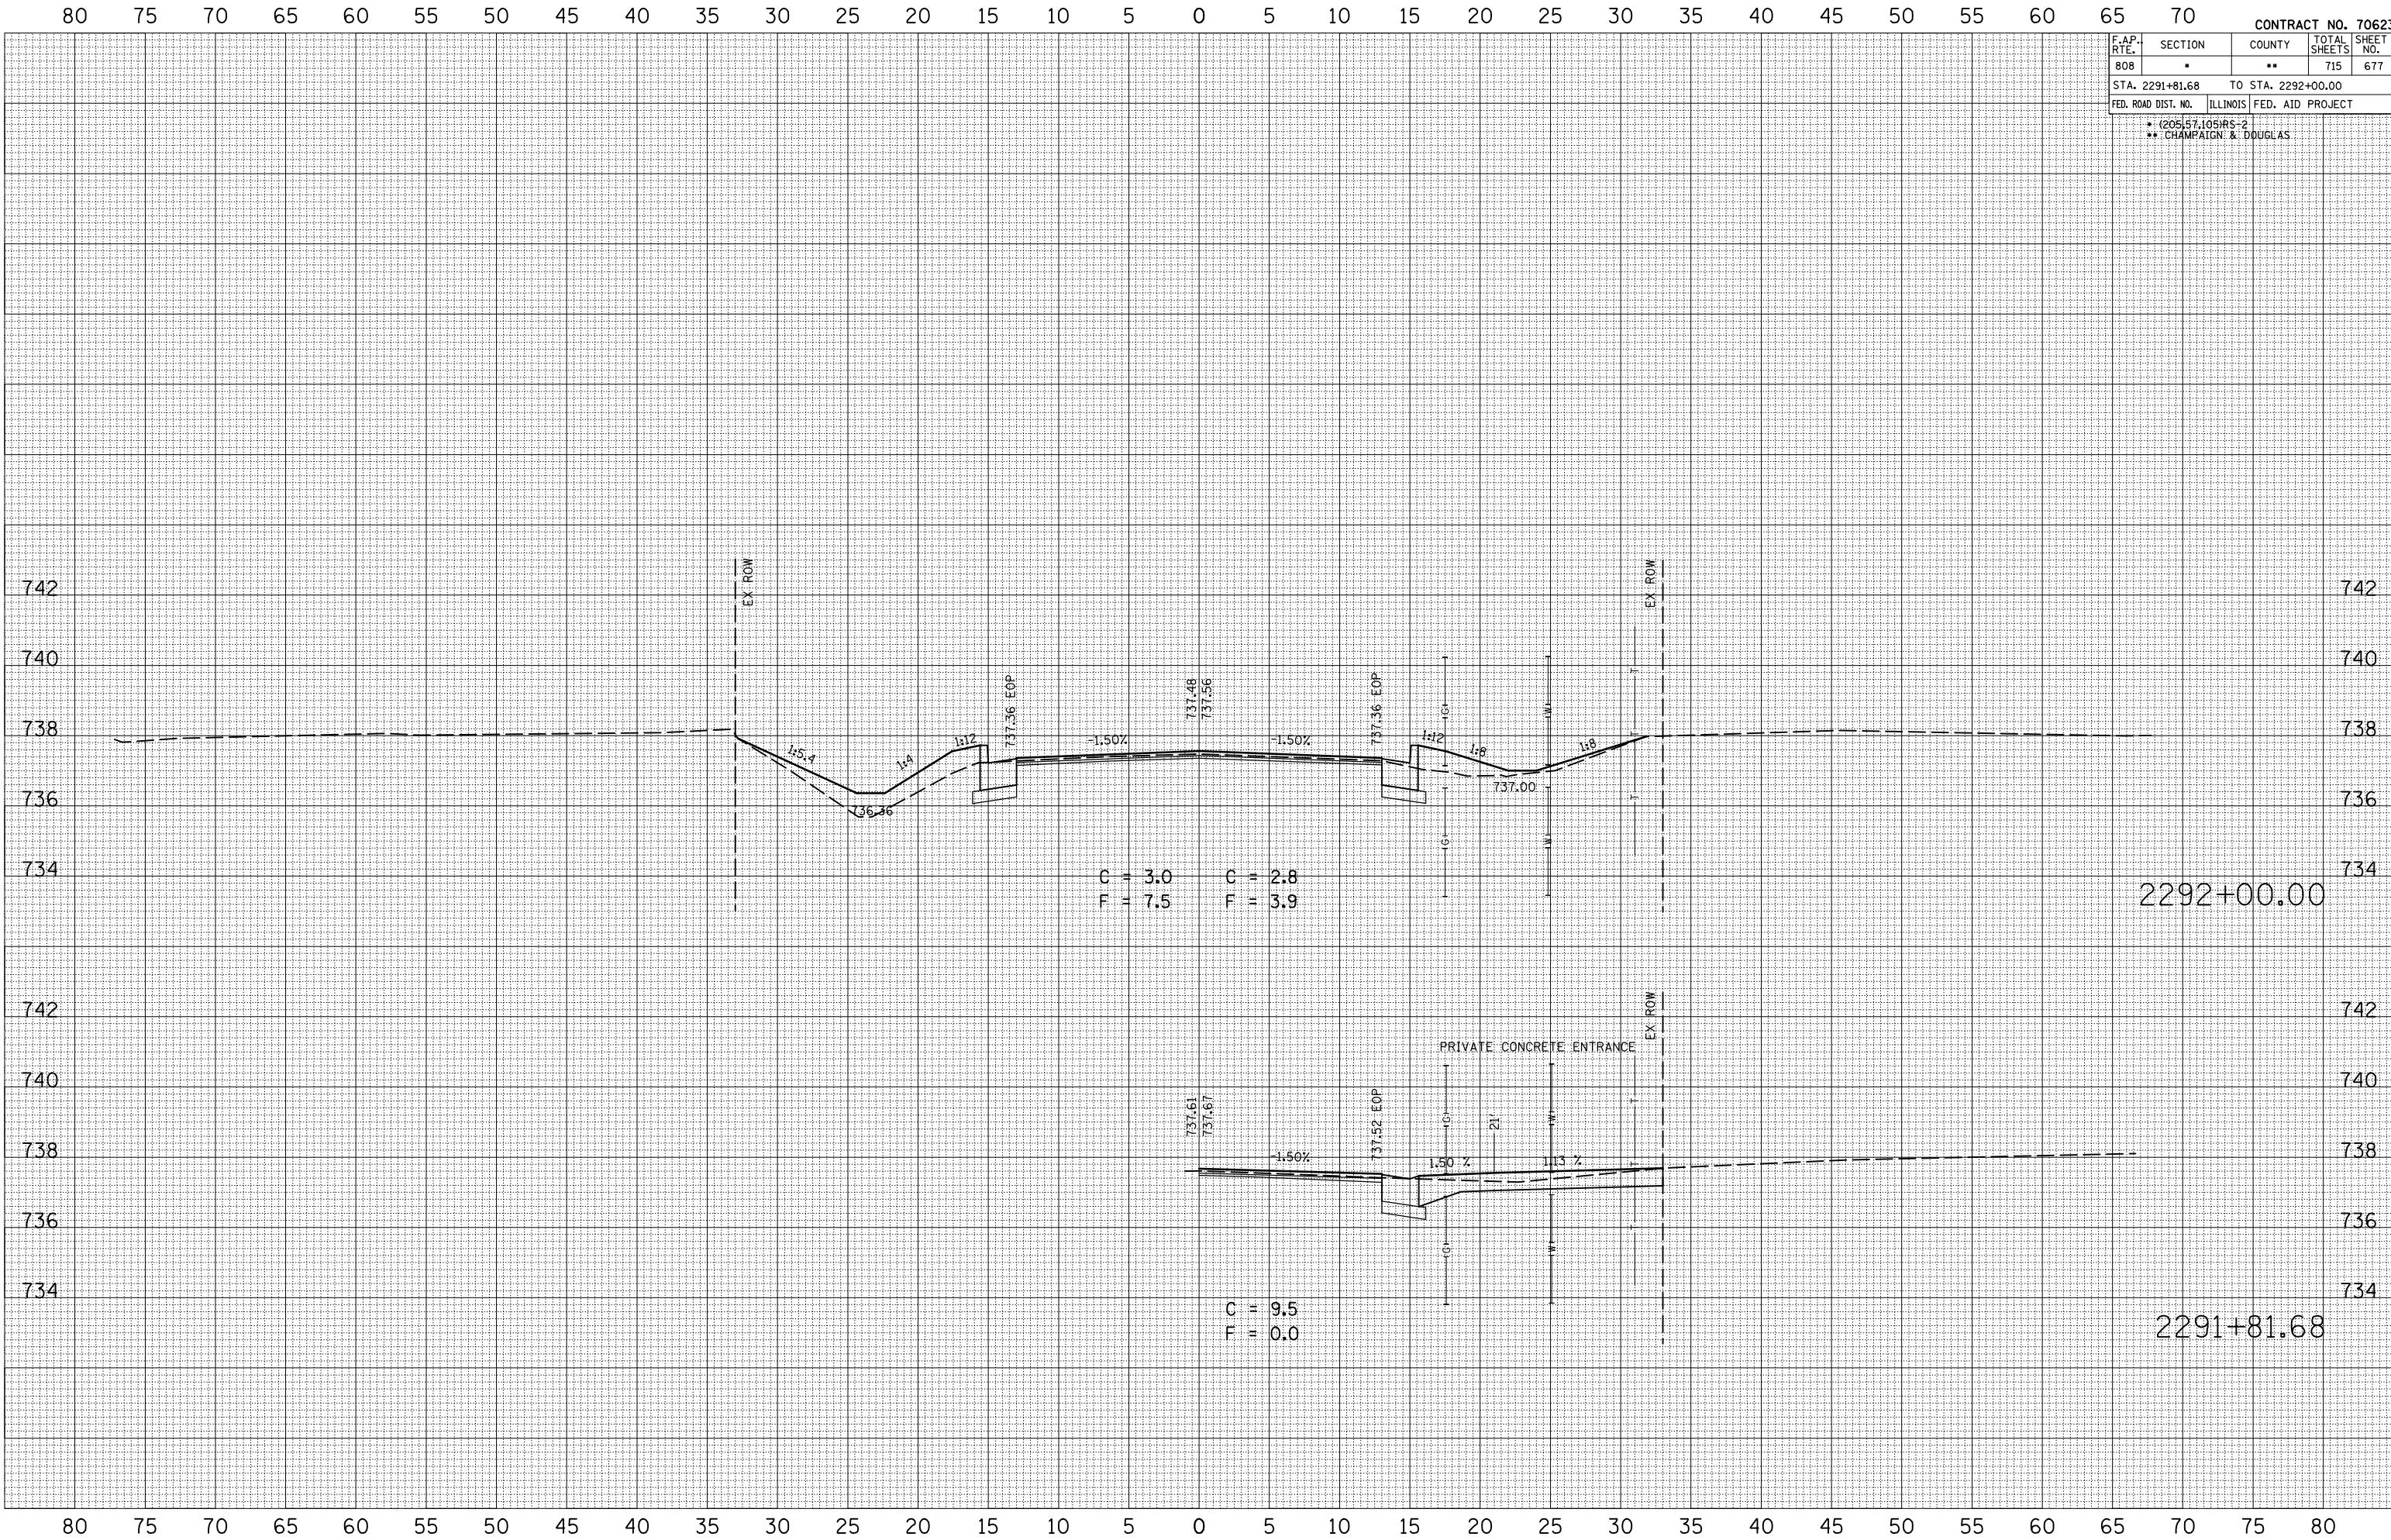

C = 3.0
 F = 7.5

C = 2.8
 F = 3.9

C = 9.5
 F = 0.0

PRIVATE CONCRETE ENTRANCE

2292+00.00

2291+81.68