

F.A.P. RTE.	SECTION	COUNTY	TOTAL SHEETS	SHEET NO.
808	*	**	715	678
STA. 2292+25.00		TO STA. 2292+55.00		
FED. ROAD DIST. NO.	ILLINOIS	FED. AID PROJECT		
* (205) 57, 105) RS-2				
** CHAMPAIGN & DOUGLAS				

BY	DATE


NO.	AREAS CHECKED

BY	DATE

NO.	AREAS CHECKED

PLOT DATE = 8/1/2009  
 FILE NAME = I:\105682\craigr\craigr\2292+25\2292+25.dwg  
 PLOT SCALE = 1/8"=1'-0"  
 USER NAME = craigr

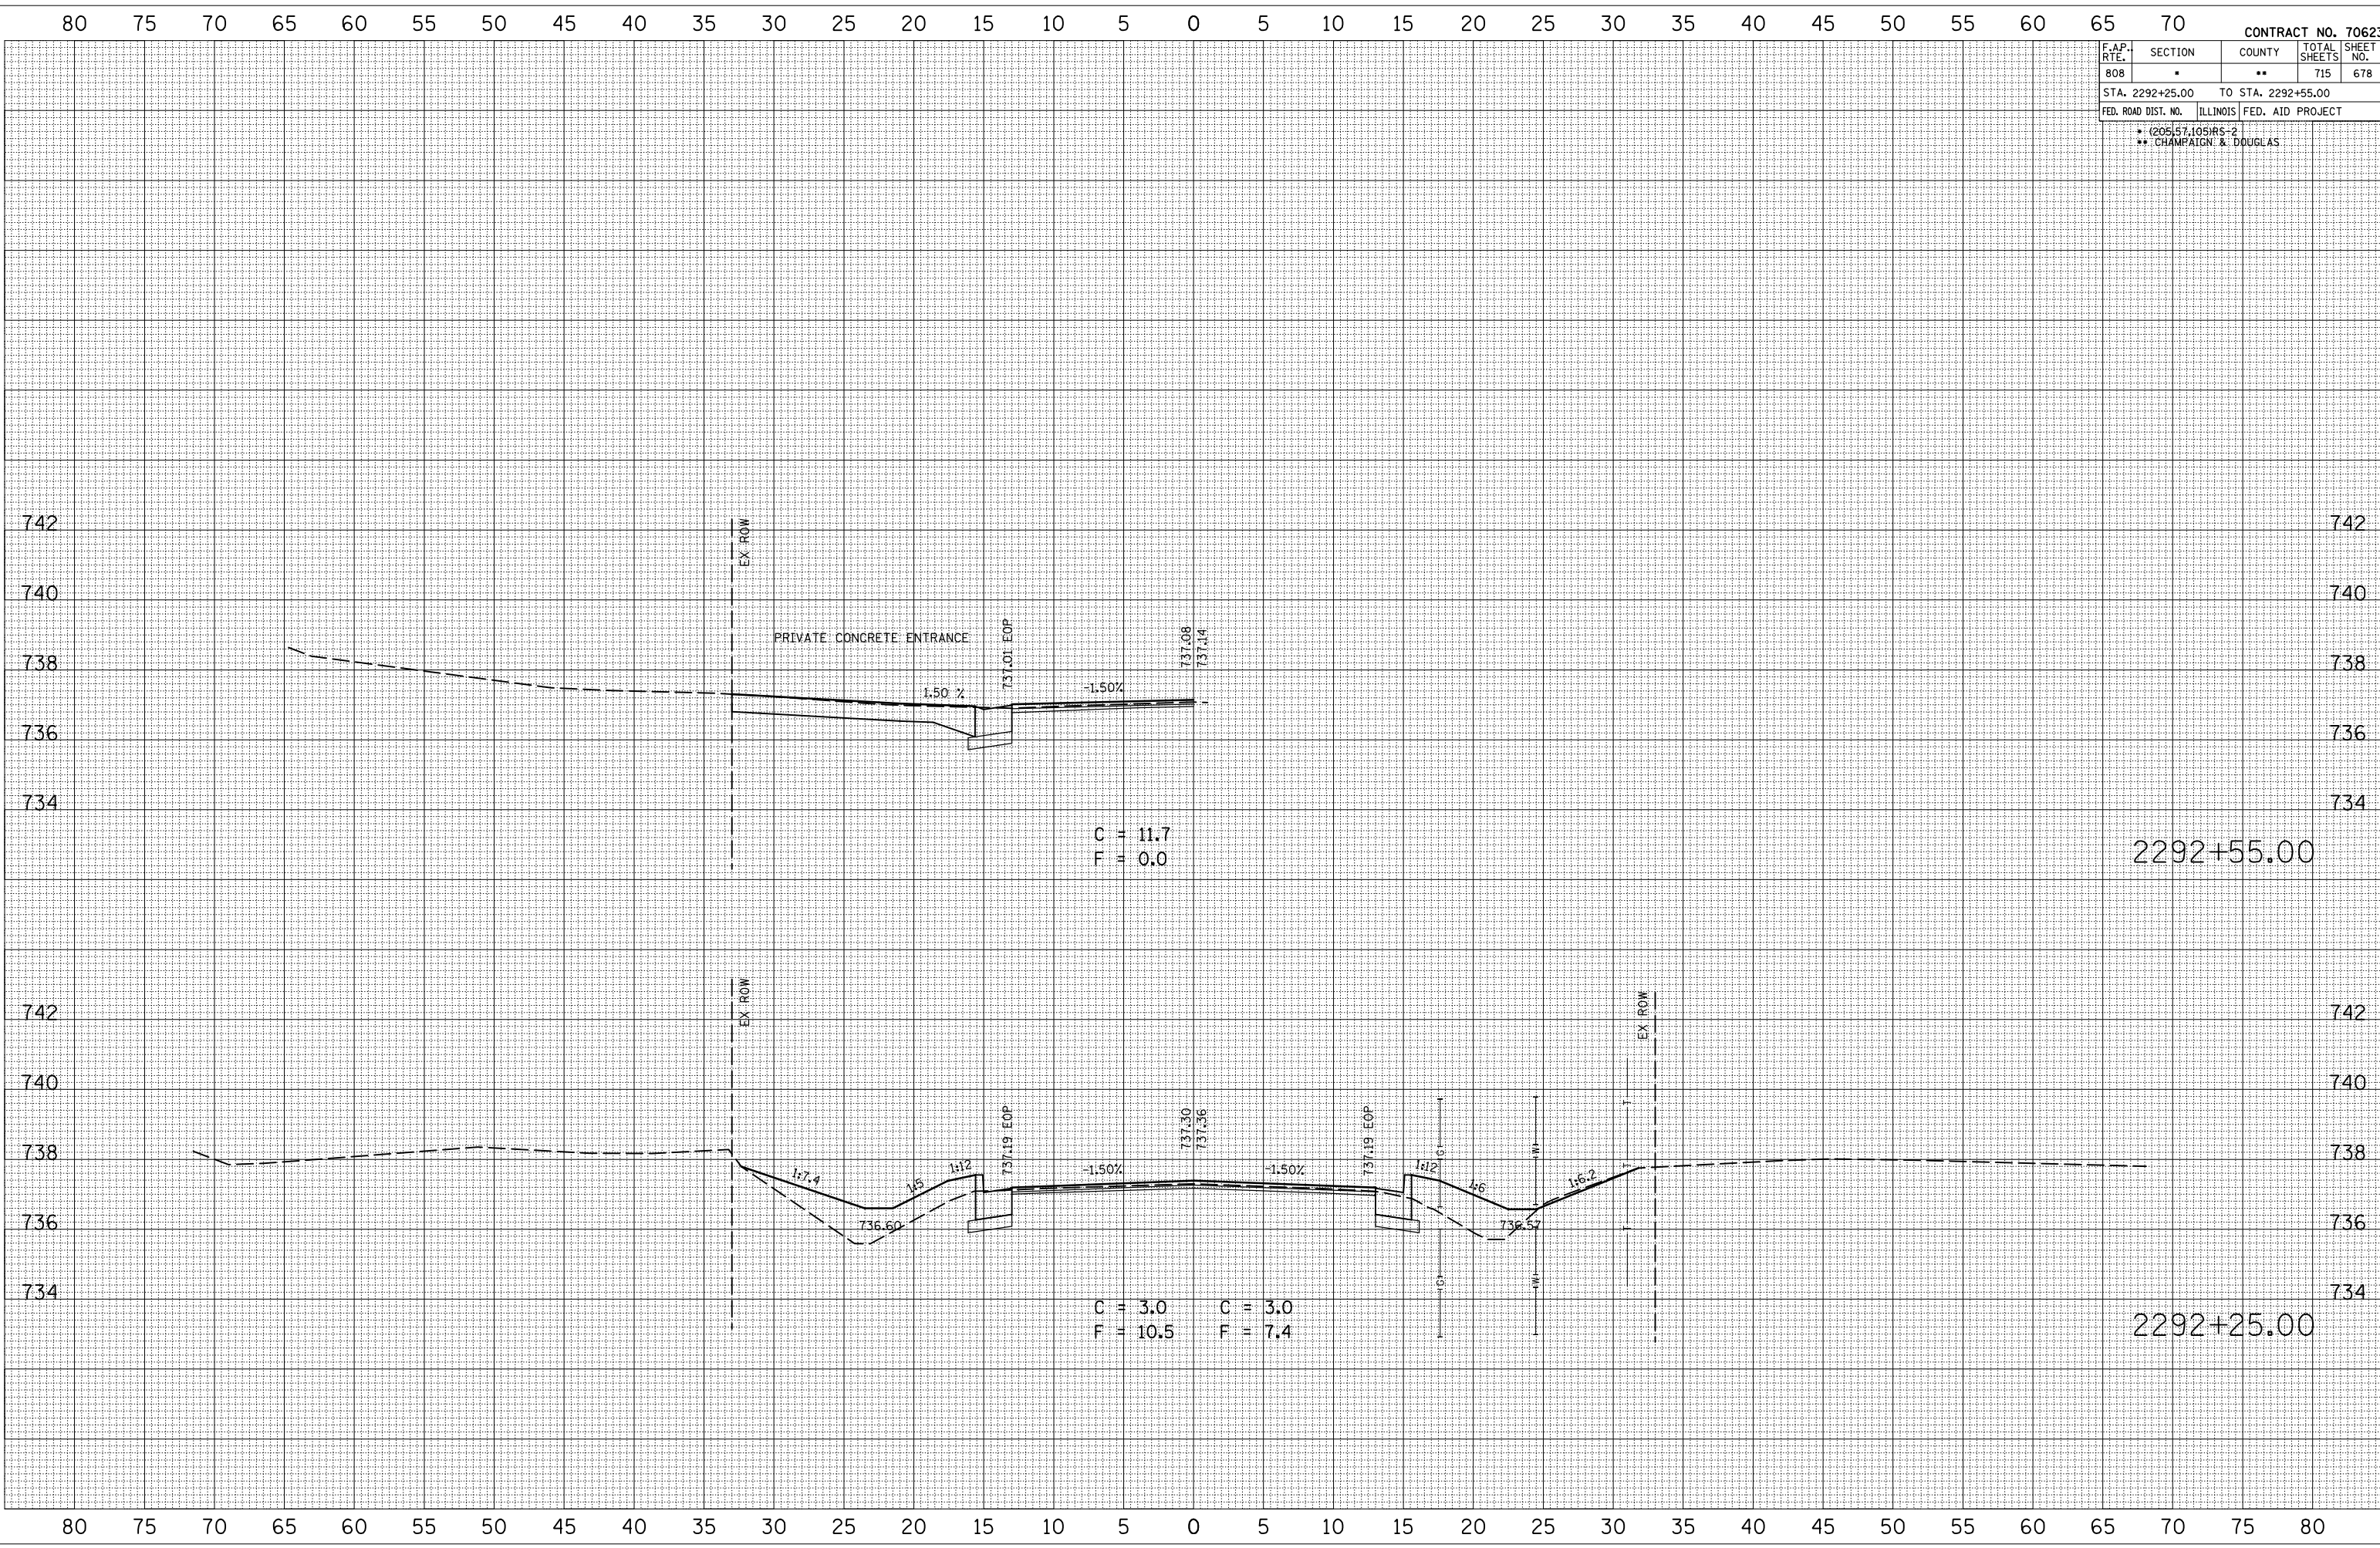

C = 11.7  
 F = 0.0

C = 3.0    C = 3.0  
 F = 10.5    F = 7.4

2292+55.00

2292+25.00