

F.A.P. RTE.	SECTION	COUNTY	TOTAL SHEETS	SHEET NO.
808		**	715	706

STA. 2305+85.00 TO STA. 2306+00.00
 FED. ROAD DIST. NO. ILLINOIS FED. AID PROJECT


• (205.57.105)RS-2
 ** CHAMPAIGN & DOUGLAS

BY	DATE

FINAL SURVEY PLOTTED
 NOTE BOOK NO. AREAS CHECKED

BY	DATE

ORIGINAL SURVEY PLOTTED
 FILE NAME: \\s01398232\782828\1015682\1015682.dwg
 PLOT SCALE: 1/8" = 1'-0"
 USER NAME: craige

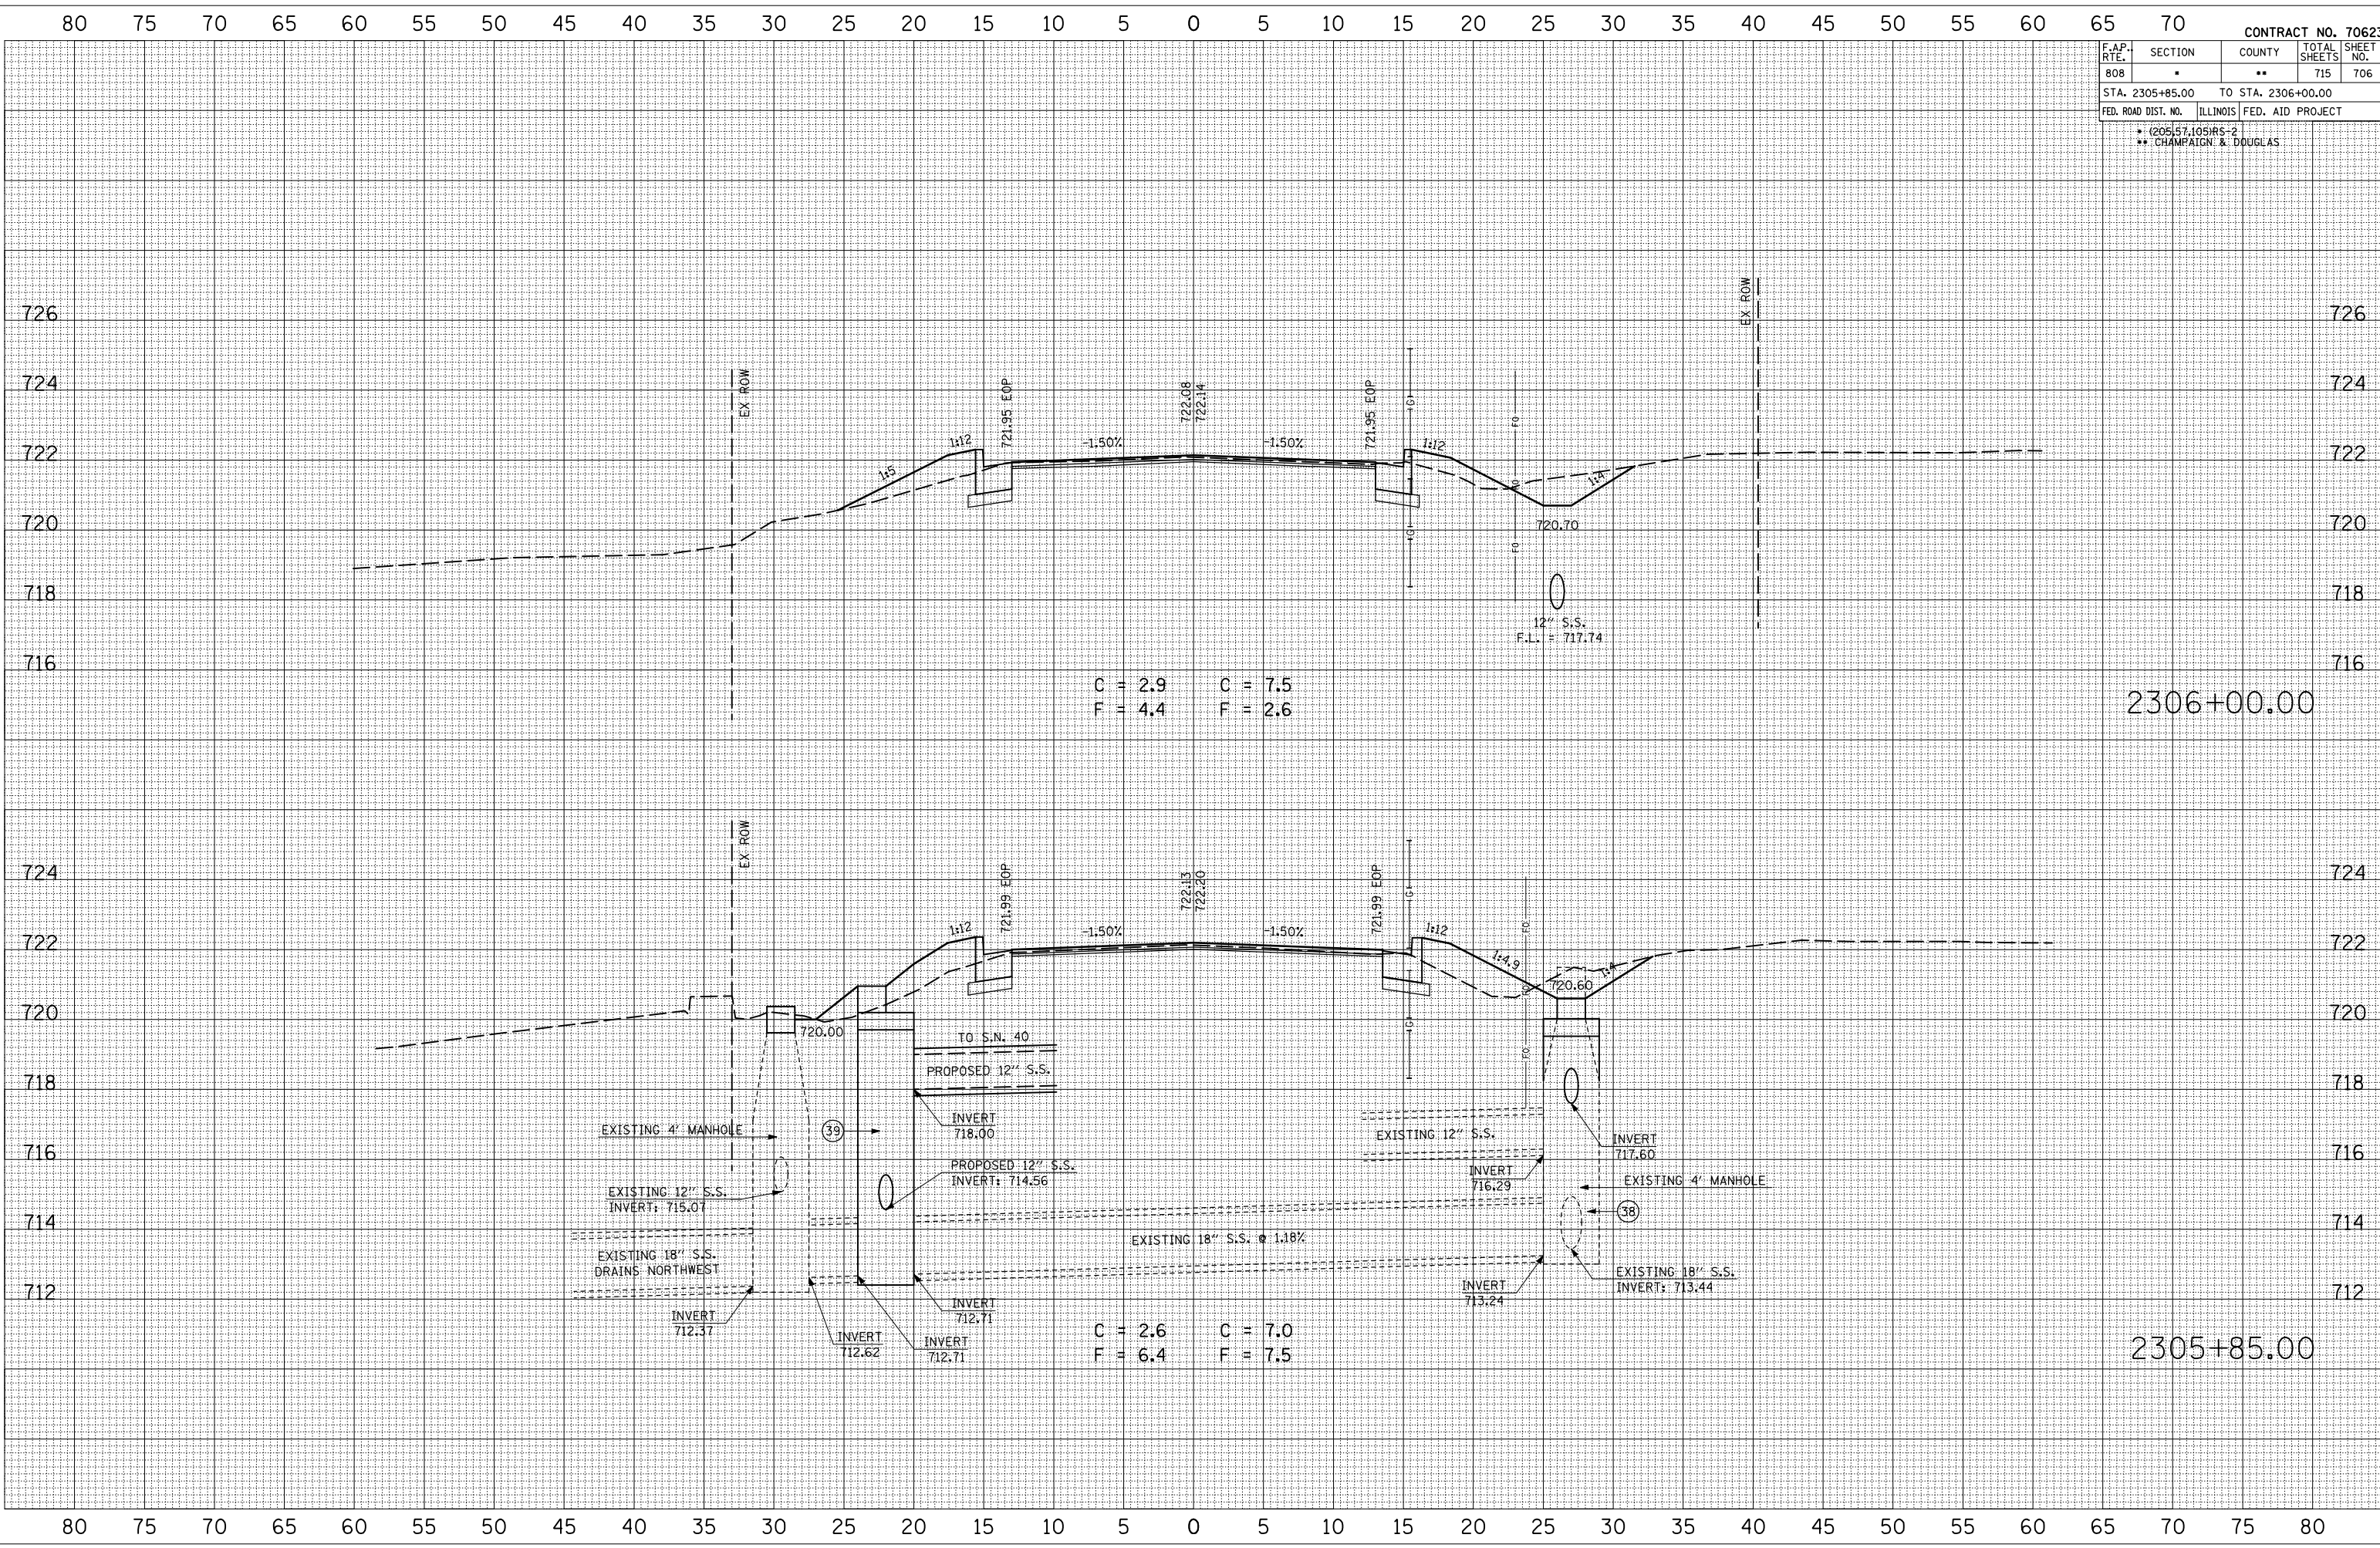

2306+00.00

2305+85.00