

| F.A.P. RTE. | SECTION | COUNTY | TOTAL SHEETS | SHEET NO. |
|------------------------|---------|--------------------|------------------|-----------|
| 808 | * | ** | 715 | 709 |
| STA. 2307+50.00 | | TO STA. 2308+00.00 | | |
| FED. ROAD DIST. NO. | | ILLINOIS | FED. AID PROJECT | |
| * (205.57, 105)RS-2 | | | | |
| ** CHAMPAIGN & DOUGLAS | | | | |

| BY | DATE |
|----|------|
| | |

| FINAL SURVEY | SURVEYED | PLOTTED | DATE |
|--------------|----------|---------|------|
| | | | |


| NO. | AREAS CHECKED |
|-----|---------------|
| | |

| BY | DATE |
|----|------|
| | |

| ORIGINAL SURVEY | SURVEYED | PLOTTED | DATE |
|-----------------|----------|---------|------|
| | | | |

| NO. | AREAS CHECKED |
|-----|---------------|
| | |

PLOT DATE = 8/1/2009
 FILE NAME = I:\105682\105682.dwg
 PLOT SCALE = 1/8" = 1' IN.
 USER NAME = craigr

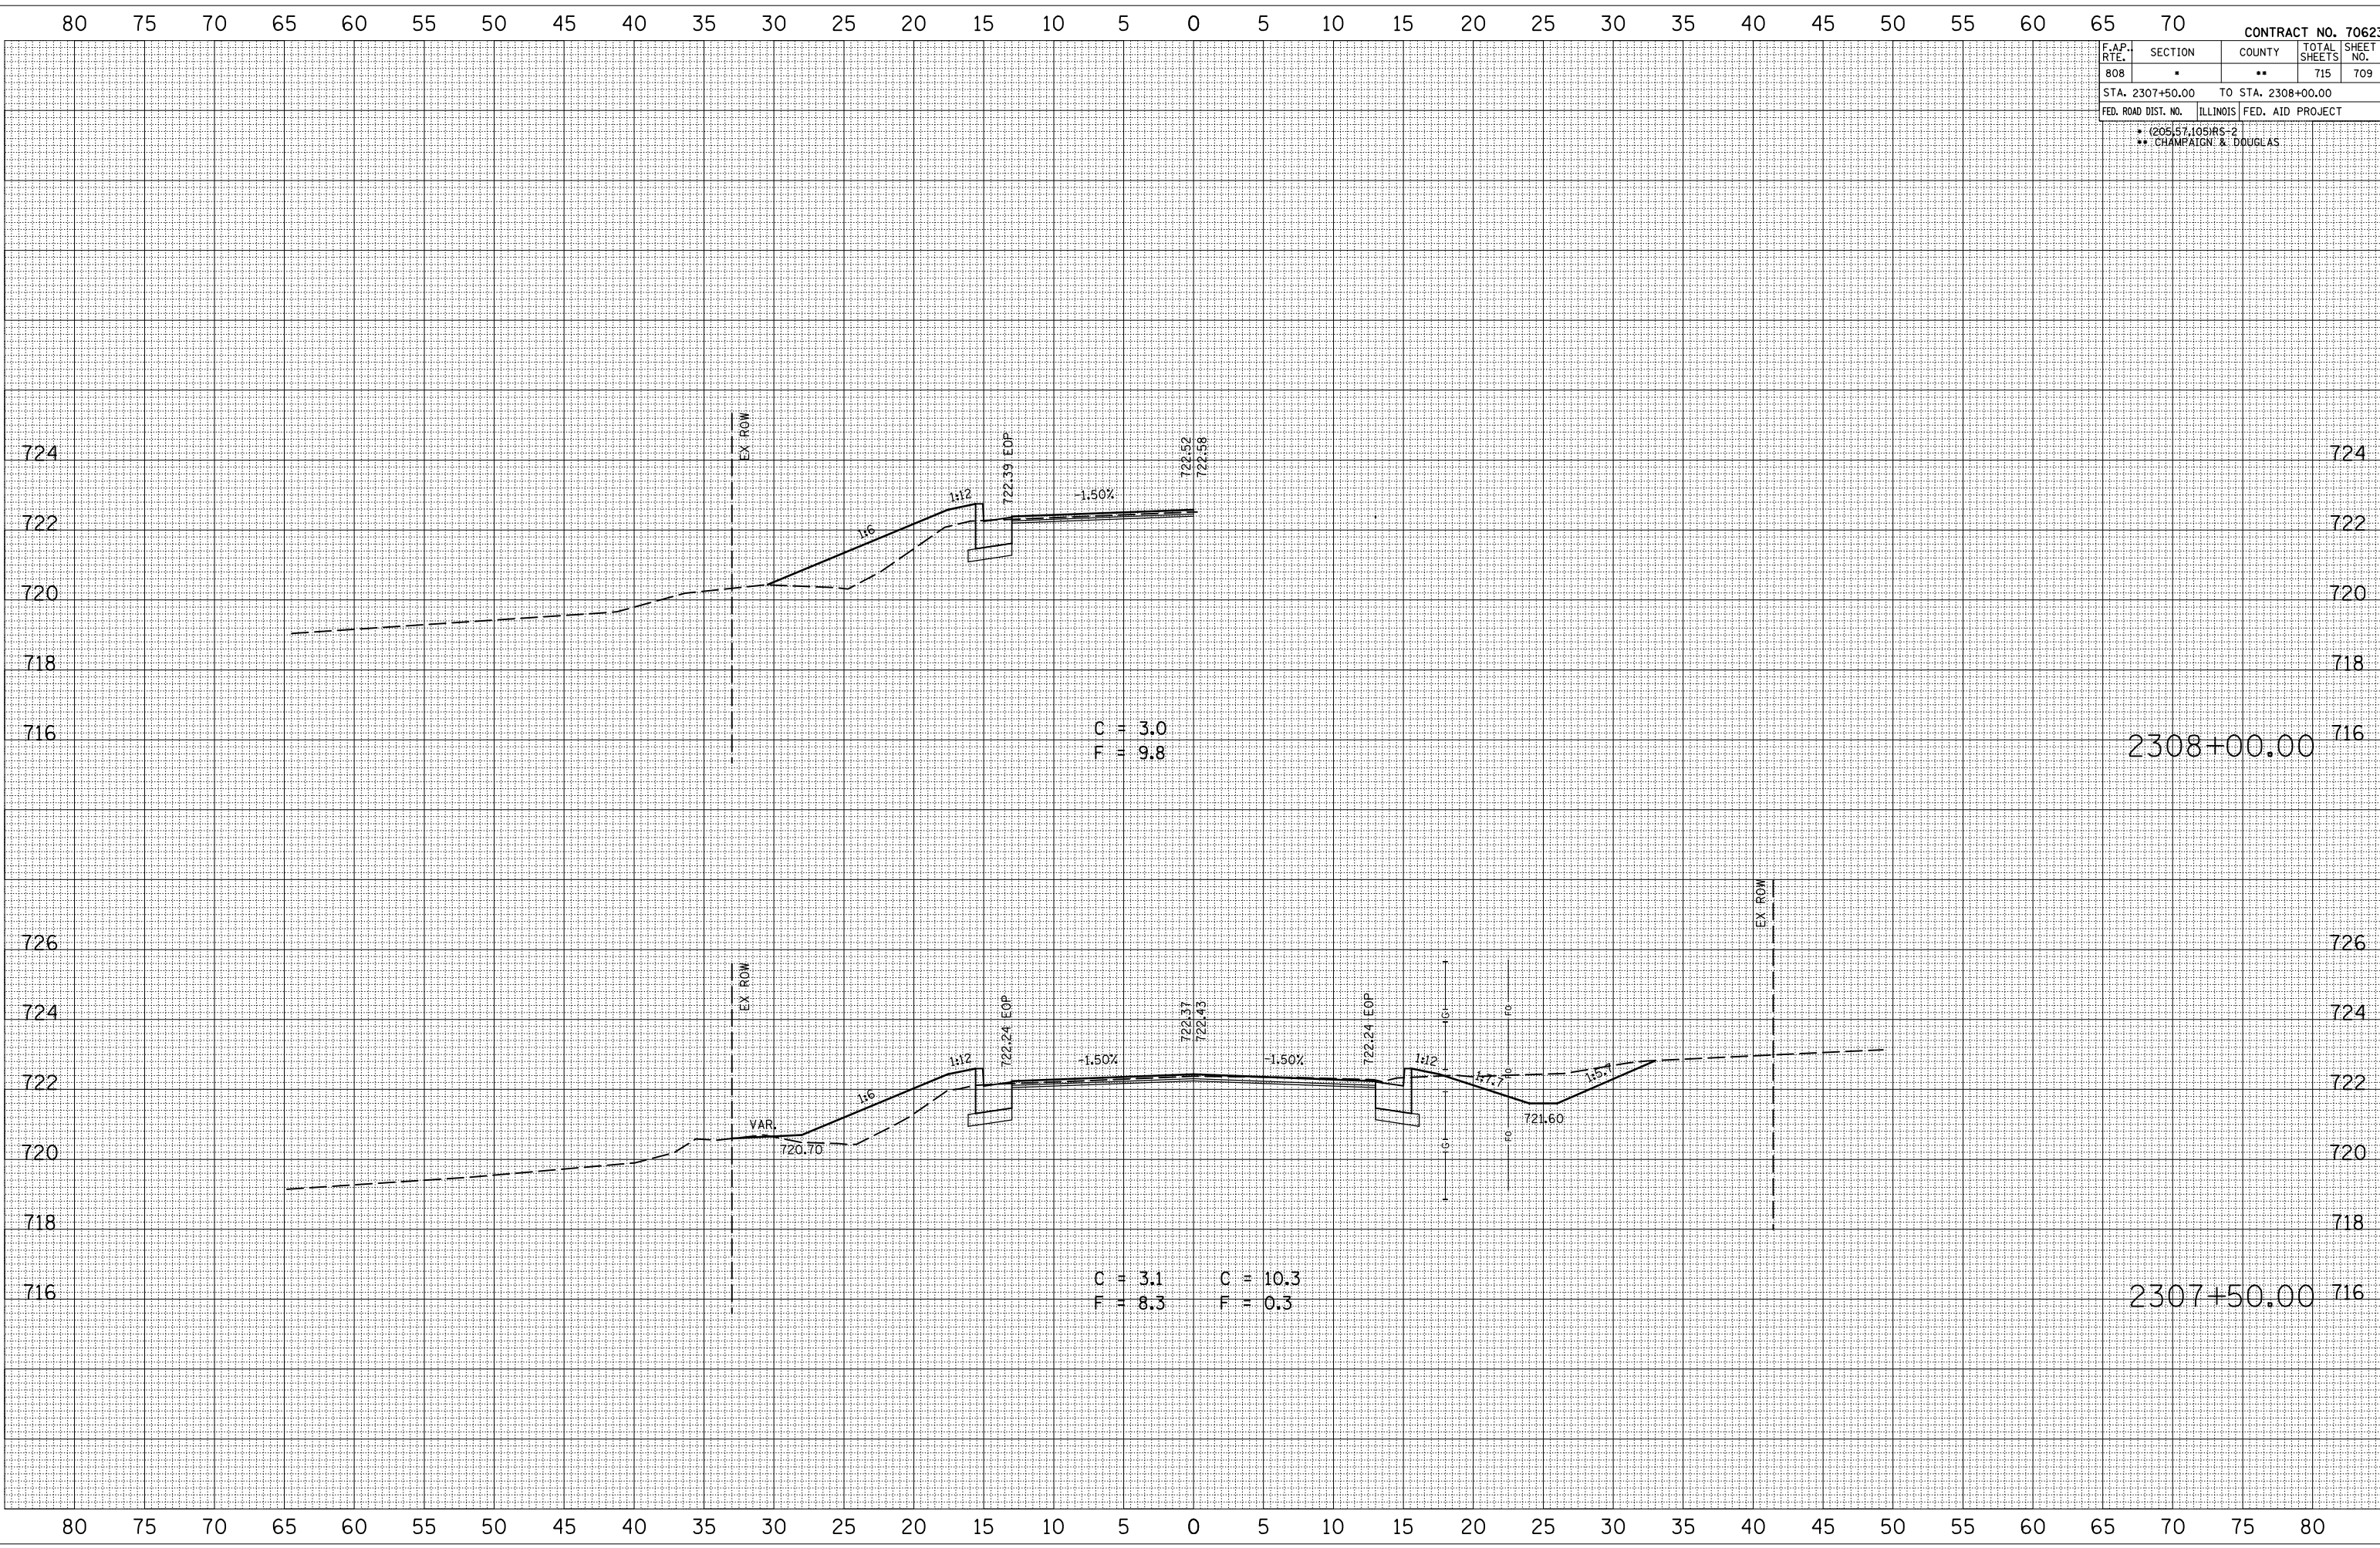

2308+00.00

2307+50.00