
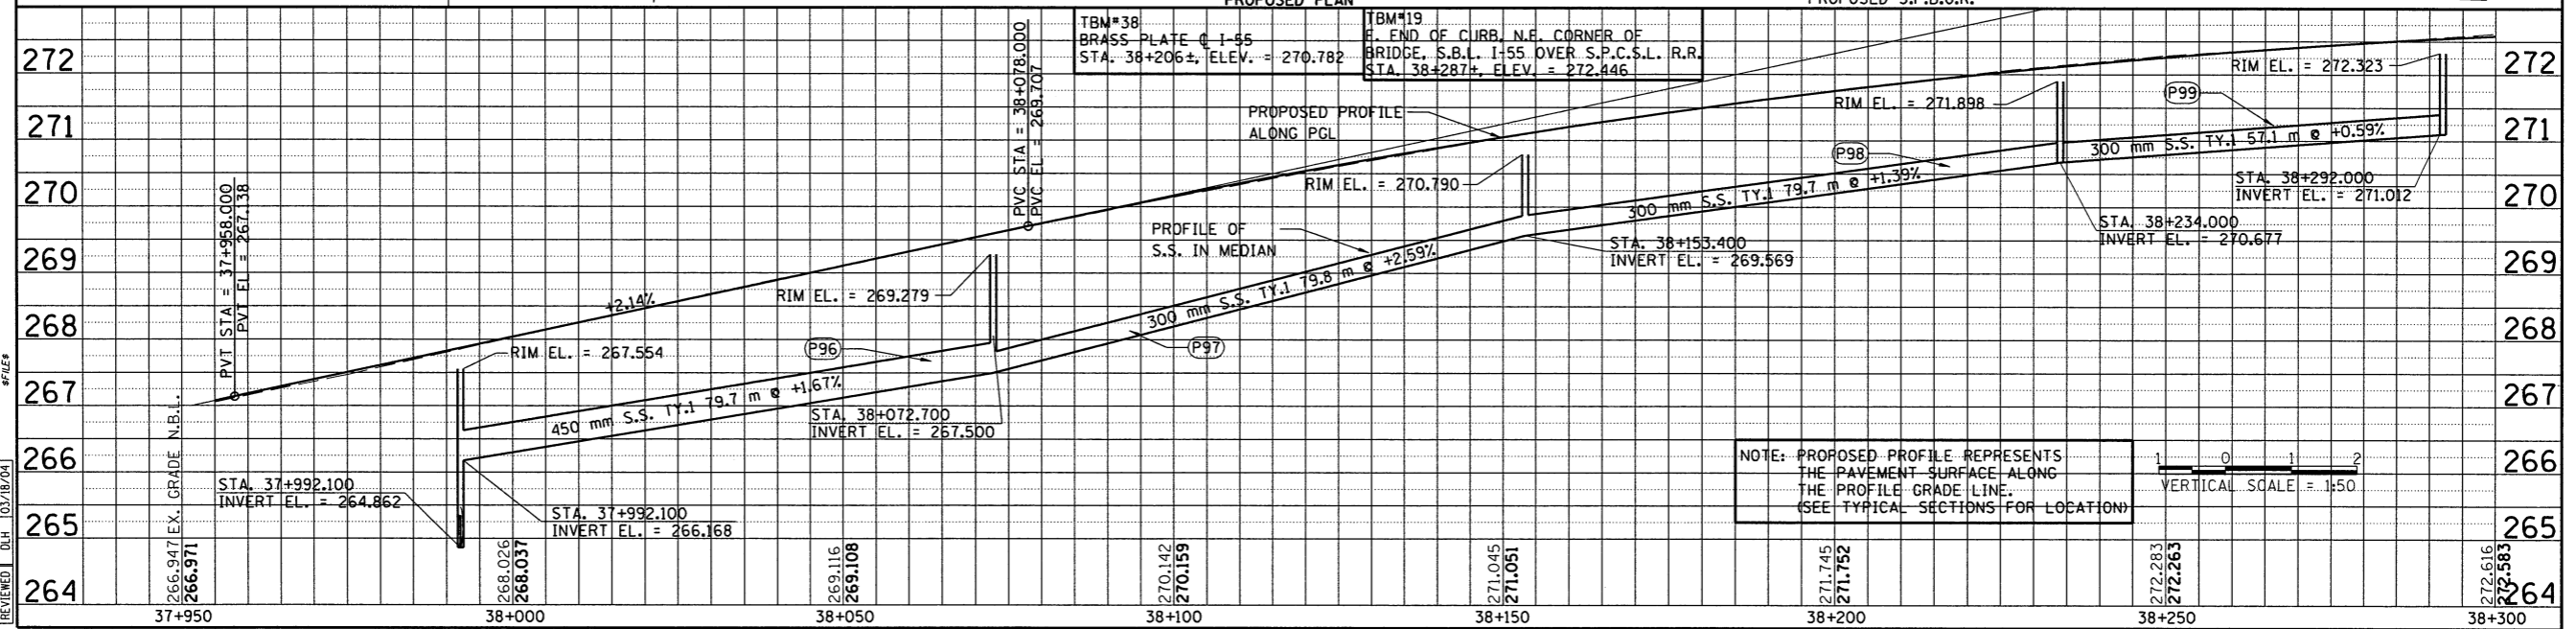
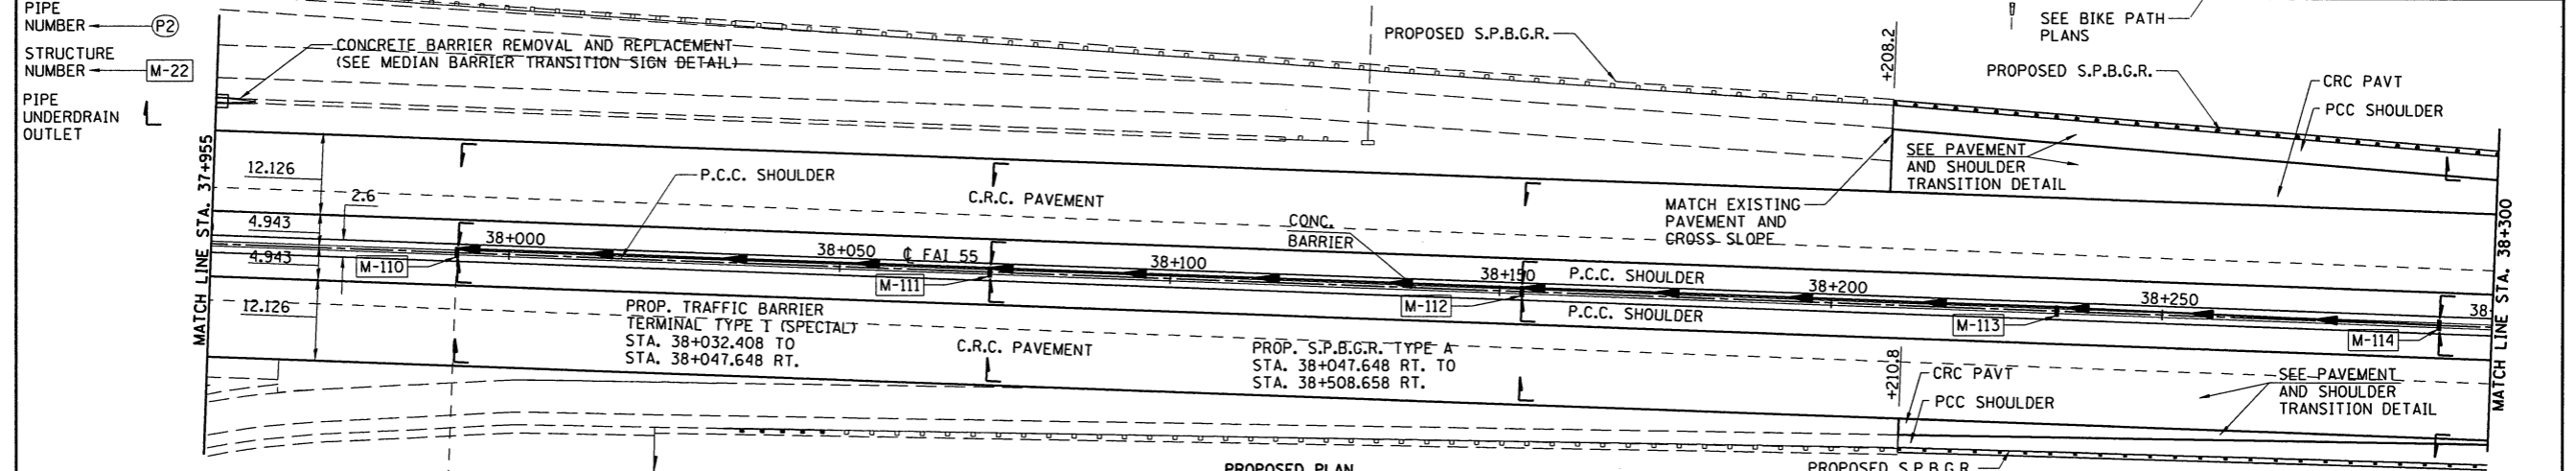


F.A.I. RTE.	SECTION	COUNTY	TOTAL SHEETS	SHEET NO.
55		McLEAN	310	45
STA. 37+955		TO STA. 38+300		
FED. ROAD DIST. NO.	ILLINOIS	FED. AID PROJECT		

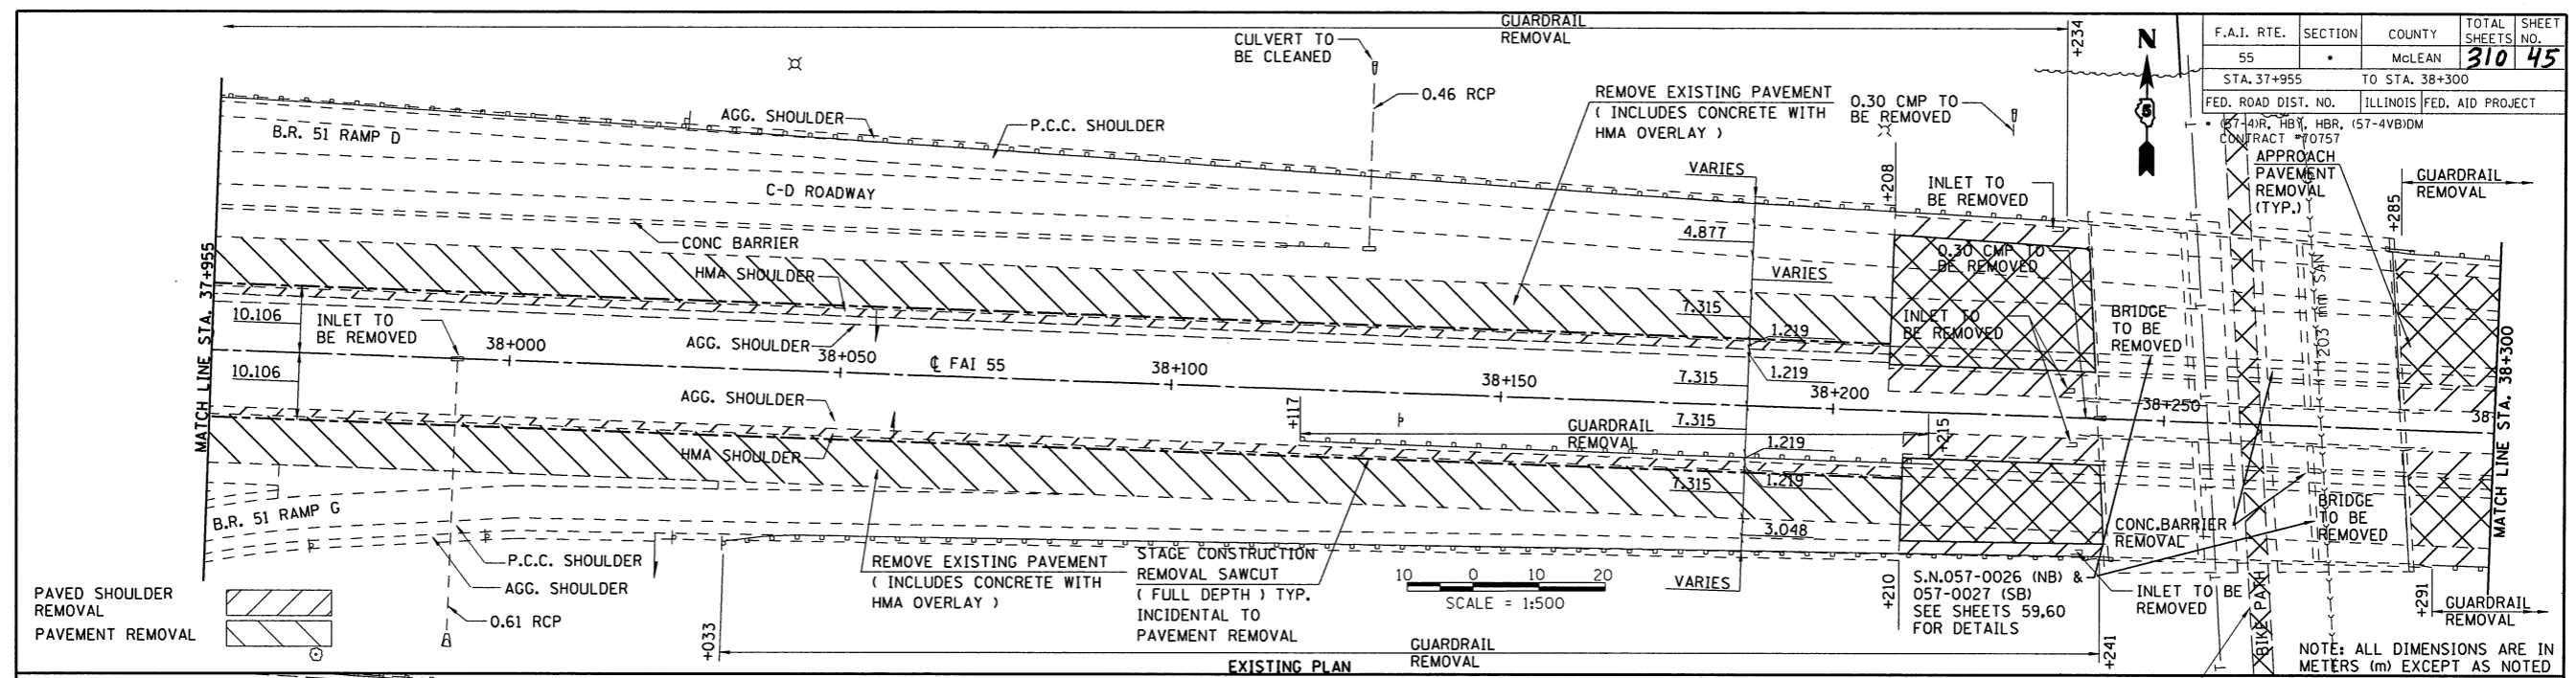

7/8/2009
#FILES

LAYOUT: JAH 04/05/02
DRAWN: JAH 03/05/04
REVIEWED: DLH 03/18/04