


ROUTE NO.	SECTION	DESIGNER	TOTAL SHEETS	SHEET NO.
F.A.I. 55	57-4	MCLEAN	34	12
TOTAL SHEETS 310 SHEET NO. 235				

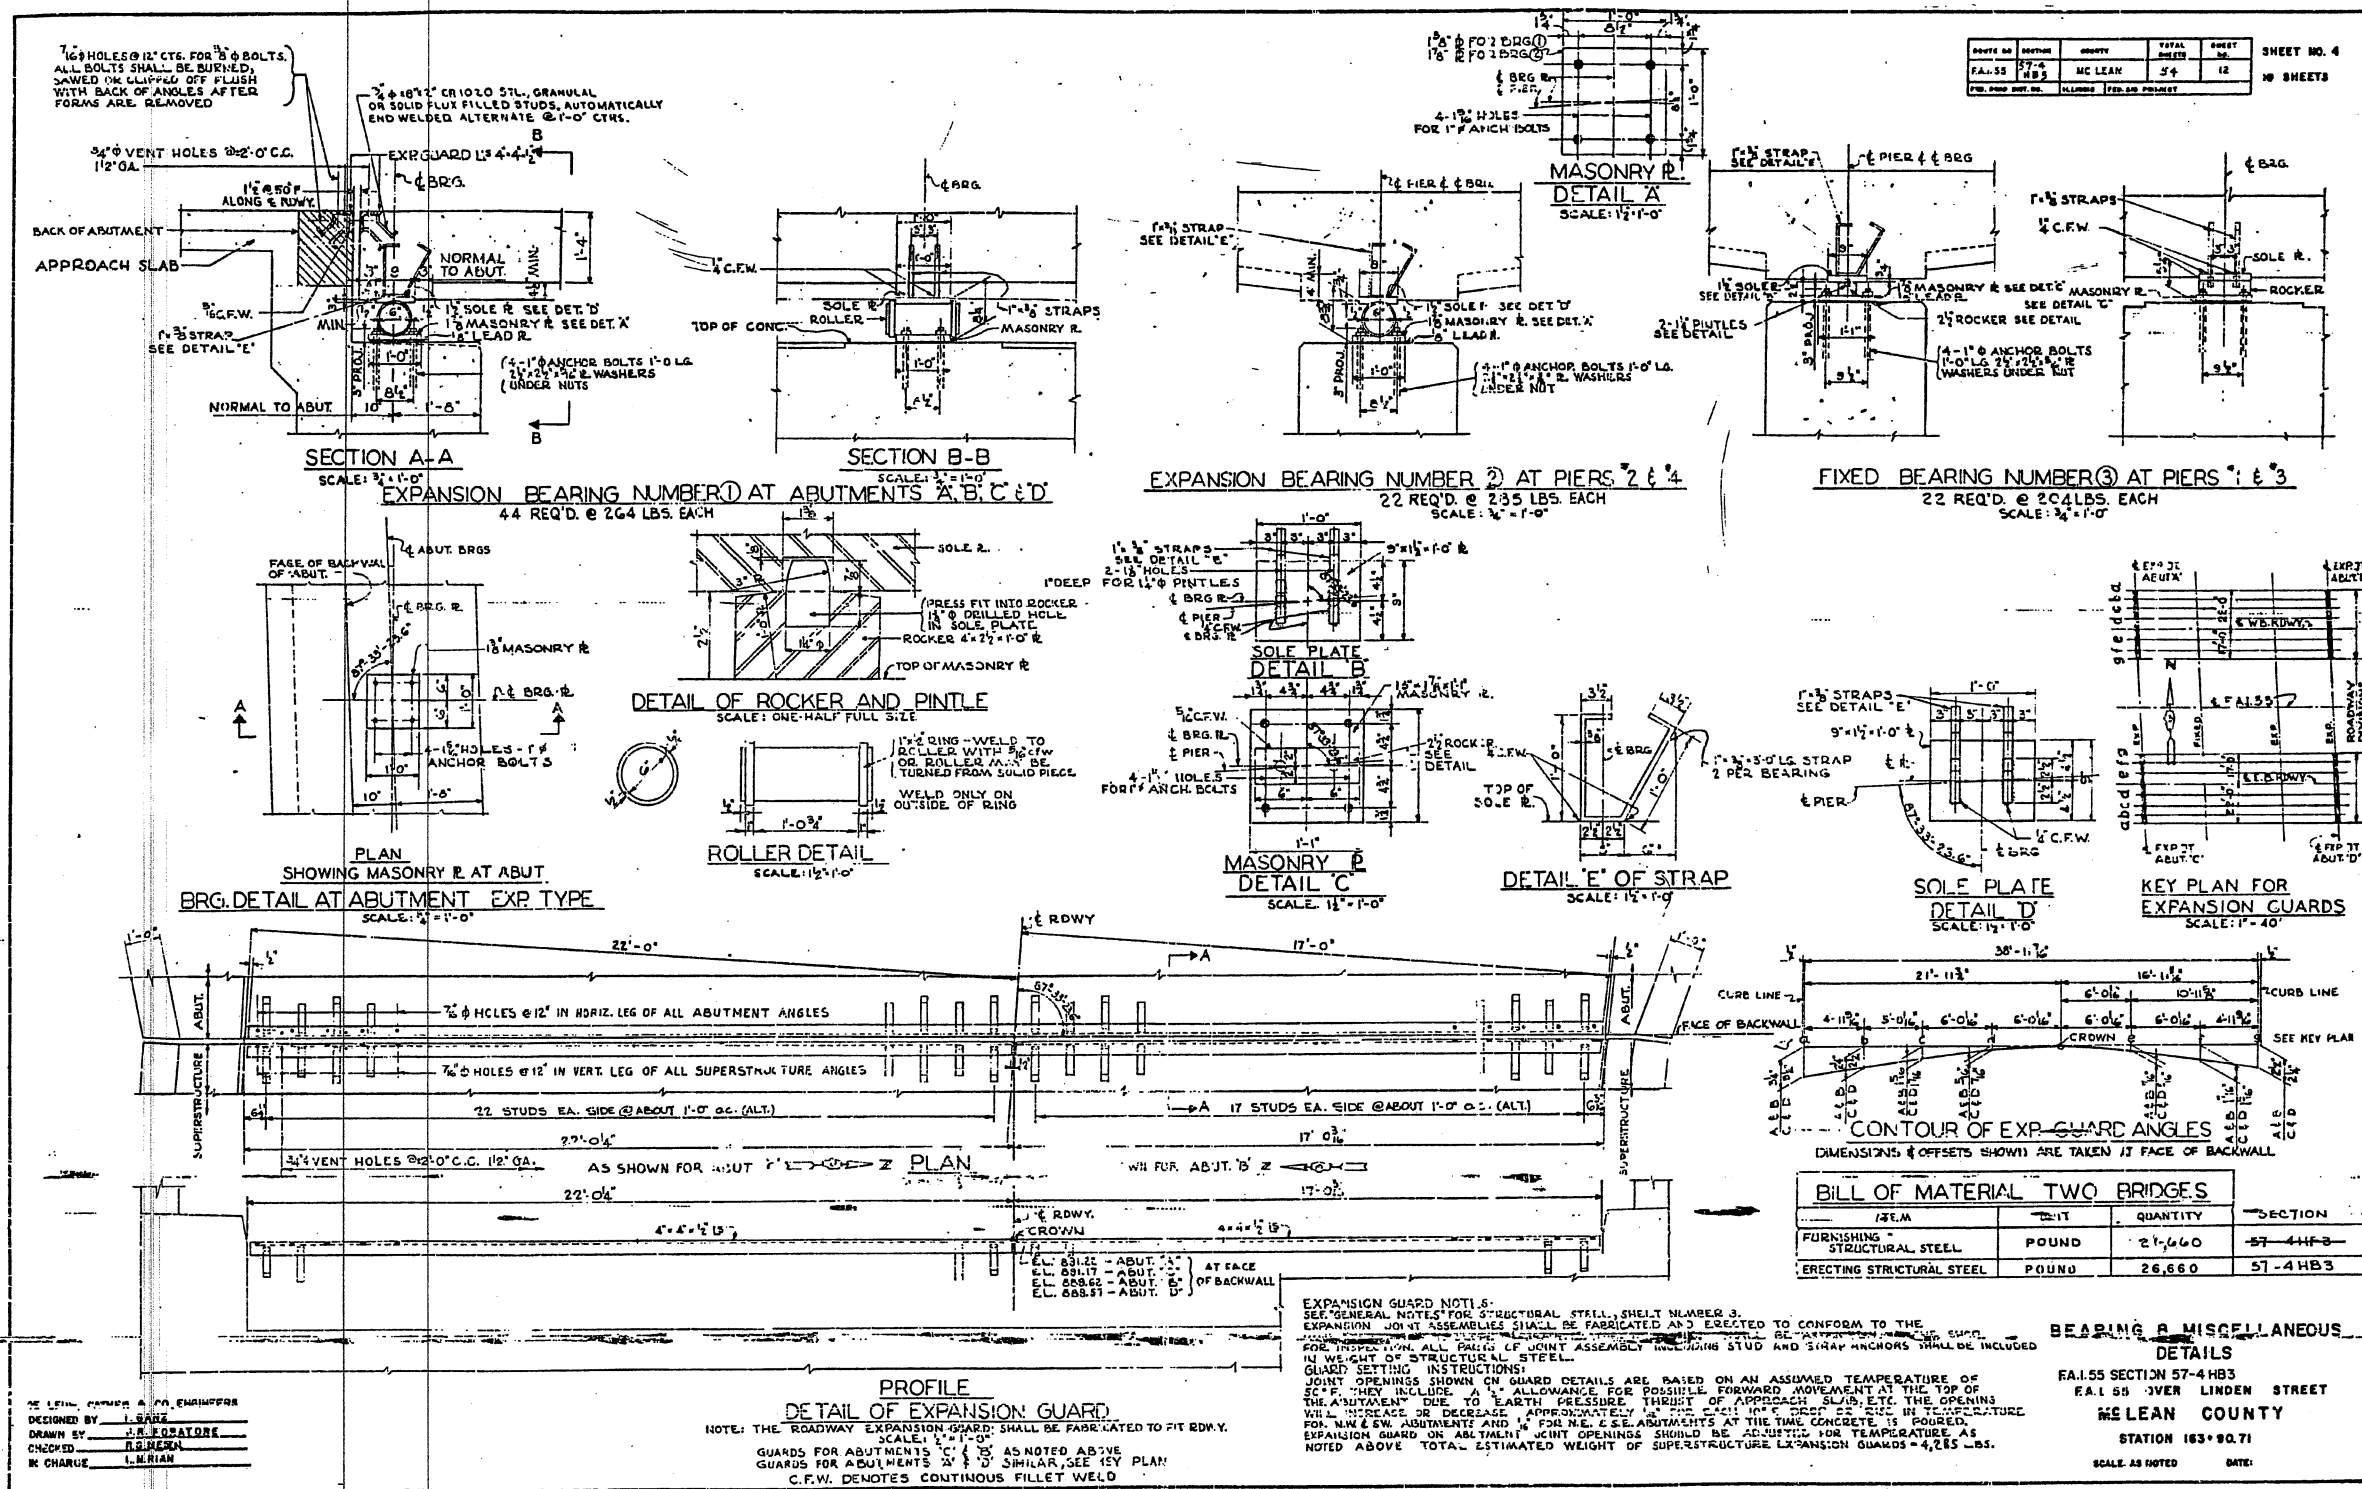


NOTE: THE ROADWAY EXPANSION GUARD SHALL BE FABRICATED TO FIT ROWY.  
C.F.W. DENOTES CONTINUOUS FILLET WELD

FOR INFORMATION ONLY

EXISTING STRUCTURE PLANS  
F.A.I. 55 OVER LINDEN STREET  
SECTION (57-4HB-3)BR  
STRUCT. NO. 057-0028 (N.B.) & 057-0029 (S.B.)  
MCLEAN COUNTY  
STATION 38+544.044

STIMES 7/12/2009 \$FILES\$  
LAYOUT DAP 10/15/04  
DRAWN DAP 10/15/04  
REVIEWED TEH 10/15/04

94S2063  
DATE 10/15/04